


JAN 07 2009 1:40PM CROSSSECT BASE.DWG



CONTRACT NO. 91391

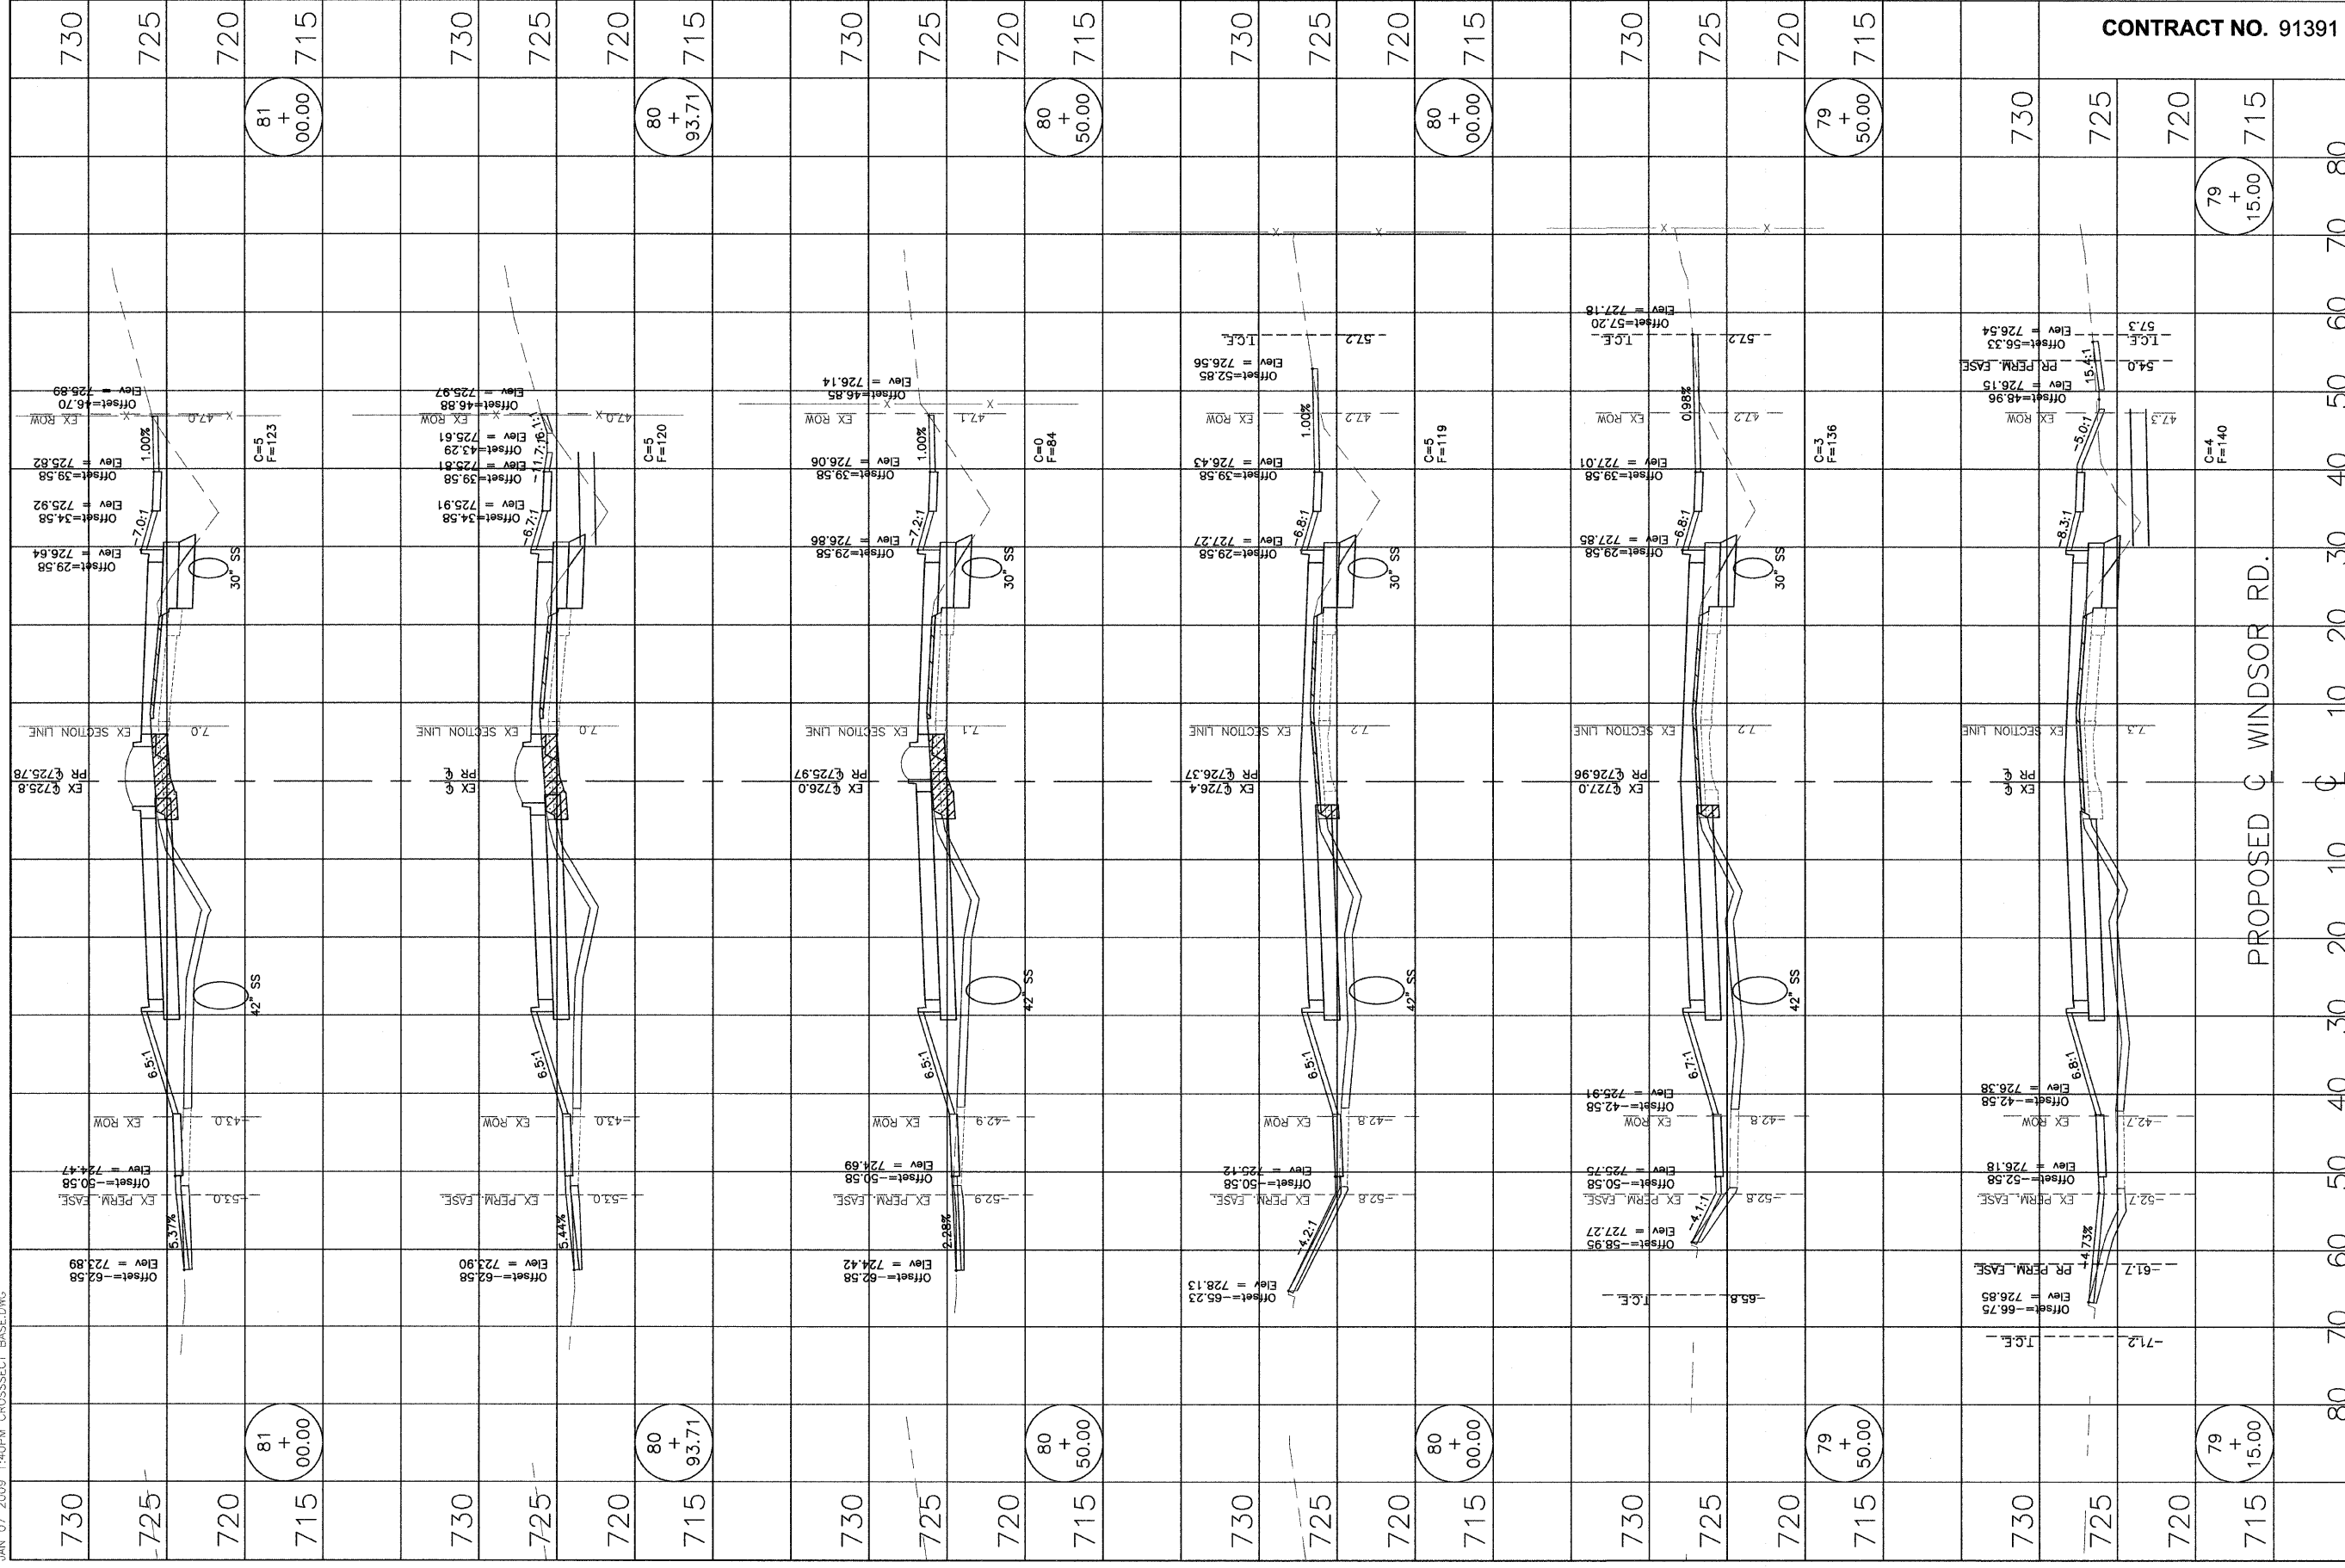

CITY OF URBANA  
PUBLIC WORKS  
ENGINEERING DIVISION

DATED: 1/09 DRAWN BY: AUS  
DESIGNED BY: CES CHECKED BY: GLJ  
CITY SECTION  
00-00361-00-PV

WINDSOR ROAD IMPROVEMENTS  
CROSS SECTIONS  
STA 79+15.00 TO STA 81+00.00

SHEET NO.  
121  
of  
145

PROPOSED C WINDSOR RD.