


JAN 07 2009 1:40PM CROSSSECT BASED.WG

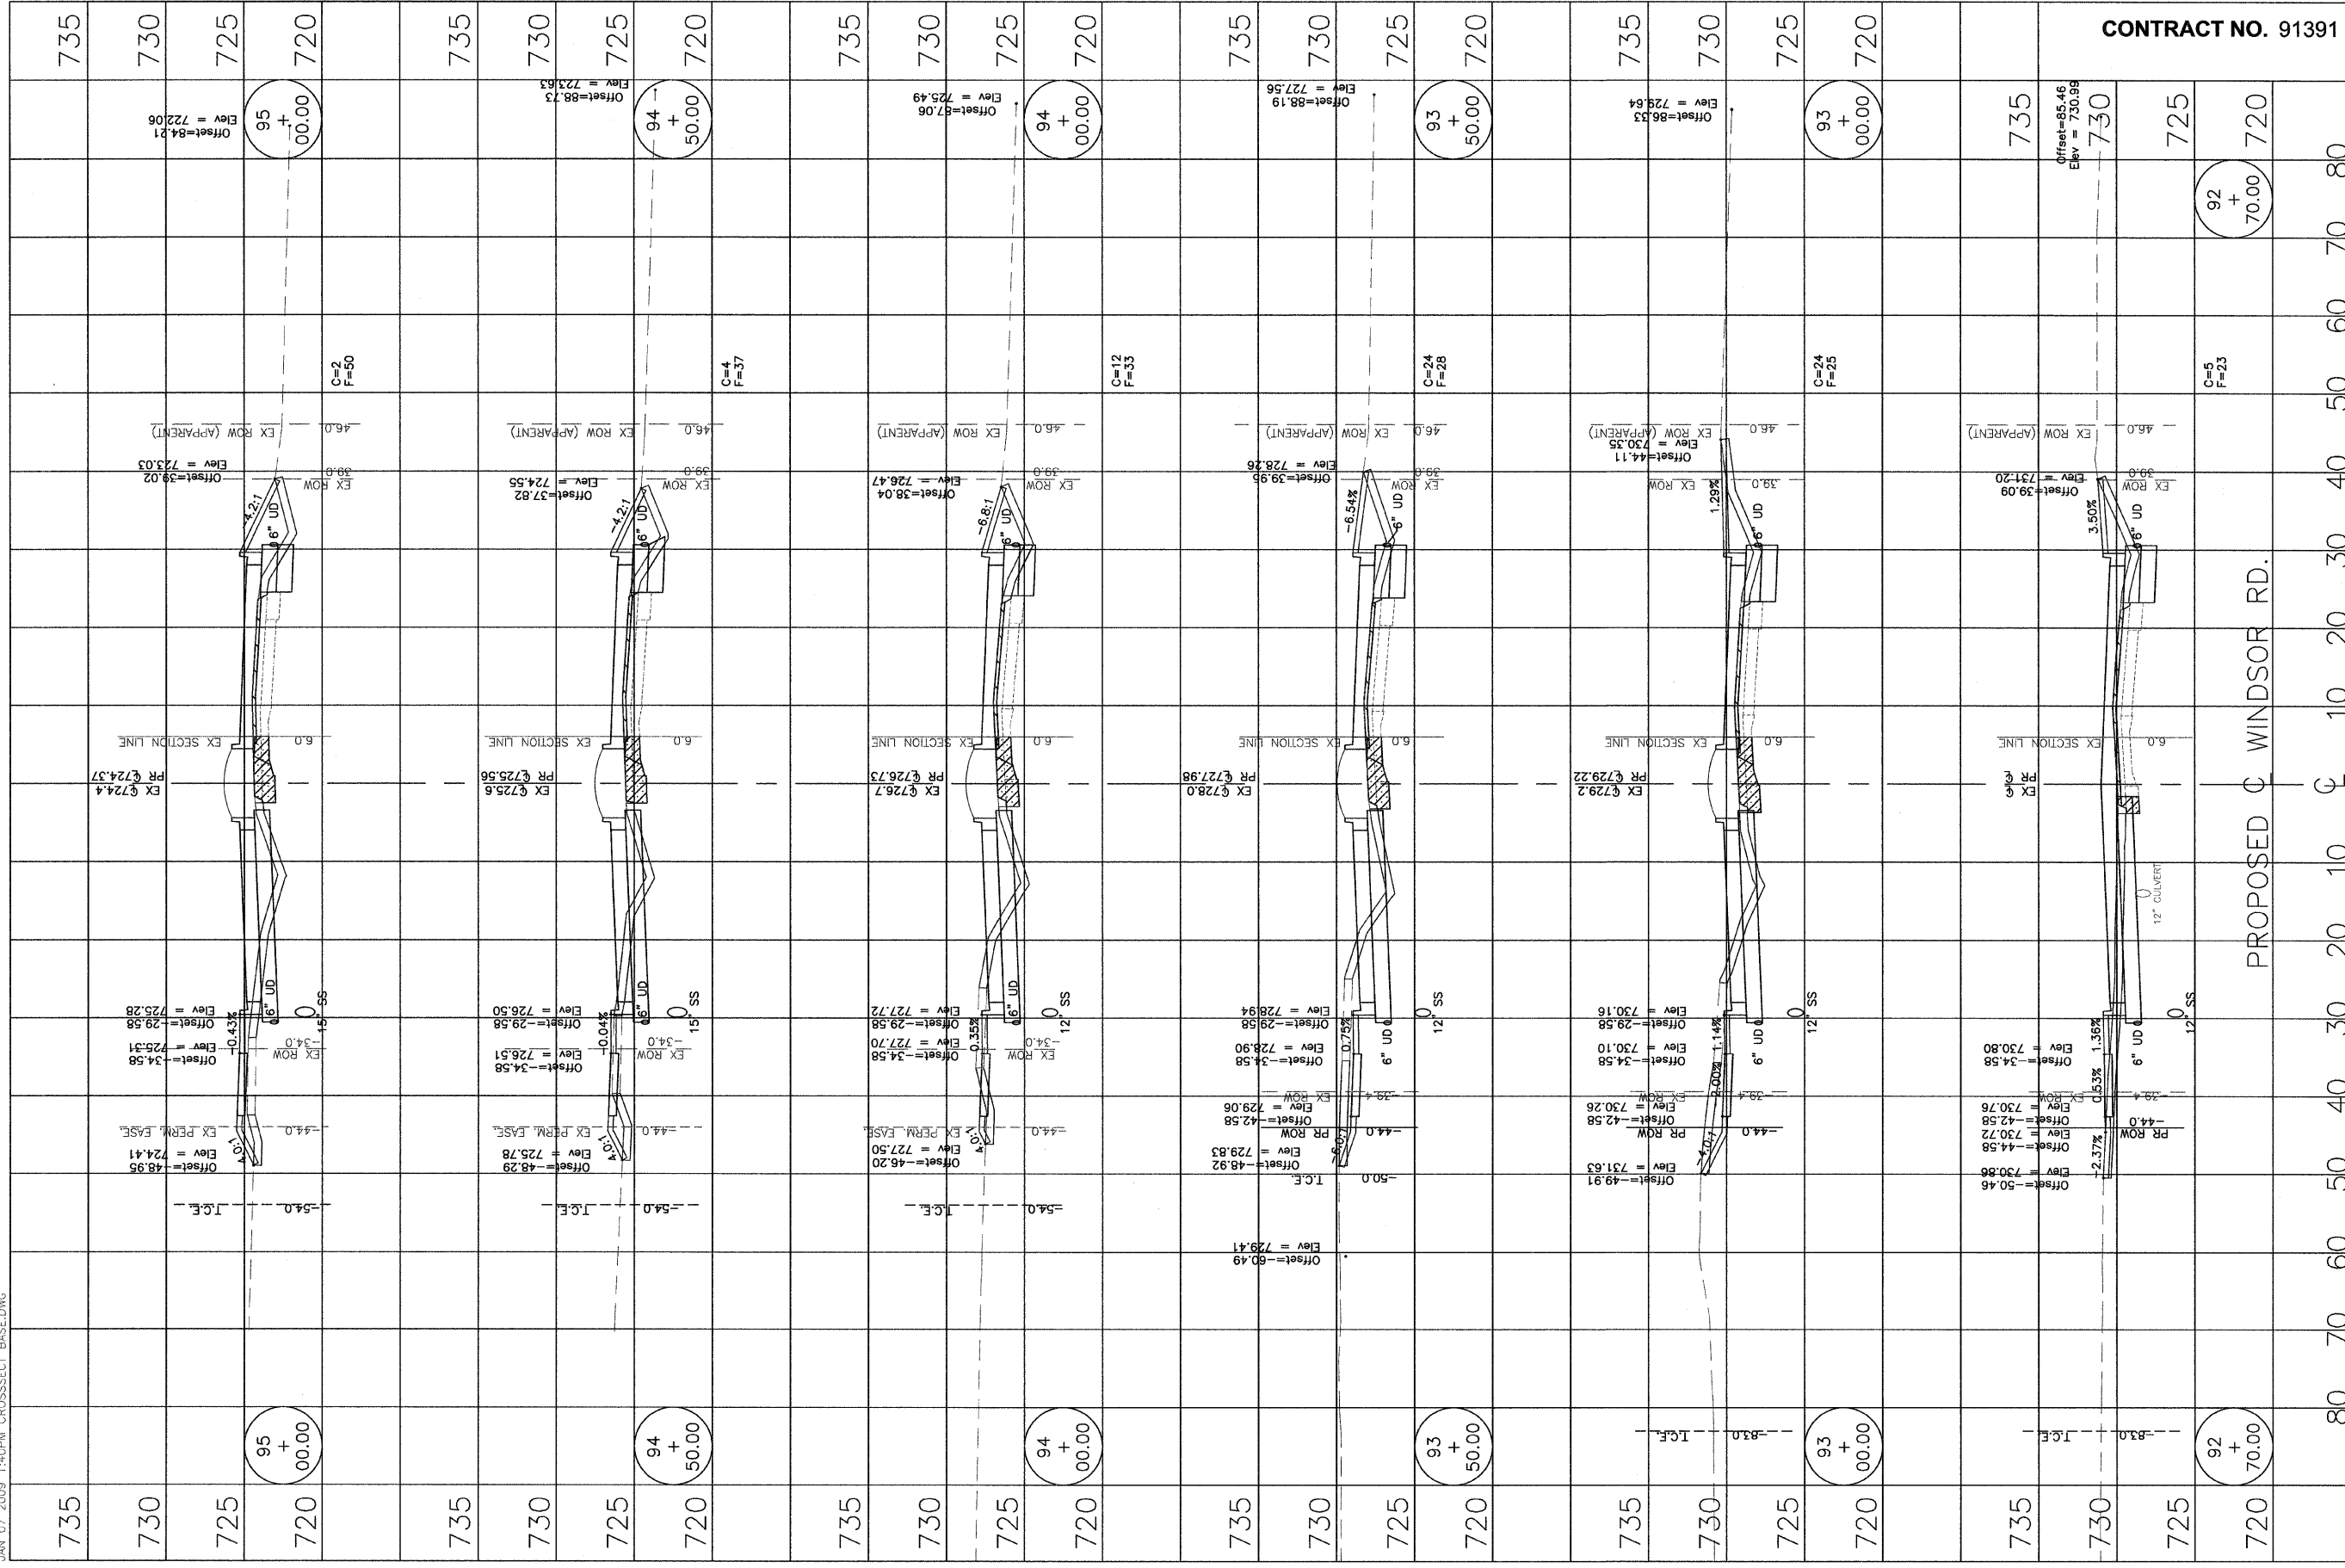

CONTRACT NO. 91391

SHEET NO.
127
OF
145

WINDSOR ROAD IMPROVEMENTS
CROSS SECTIONS
STA 92+70.00 TO STA 95+00.00

DATED: 1/09 DRAWN BY: AUS
DESIGNED BY: CES CHECKED BY: GLJ
CITY SECTION
00-00361-00-PV

CITY OF URBANA
PUBLIC WORKS
ENGINEERING DIVISION

