


JAN 07 2009 1:41PM CROSSSECT BASE.DWG

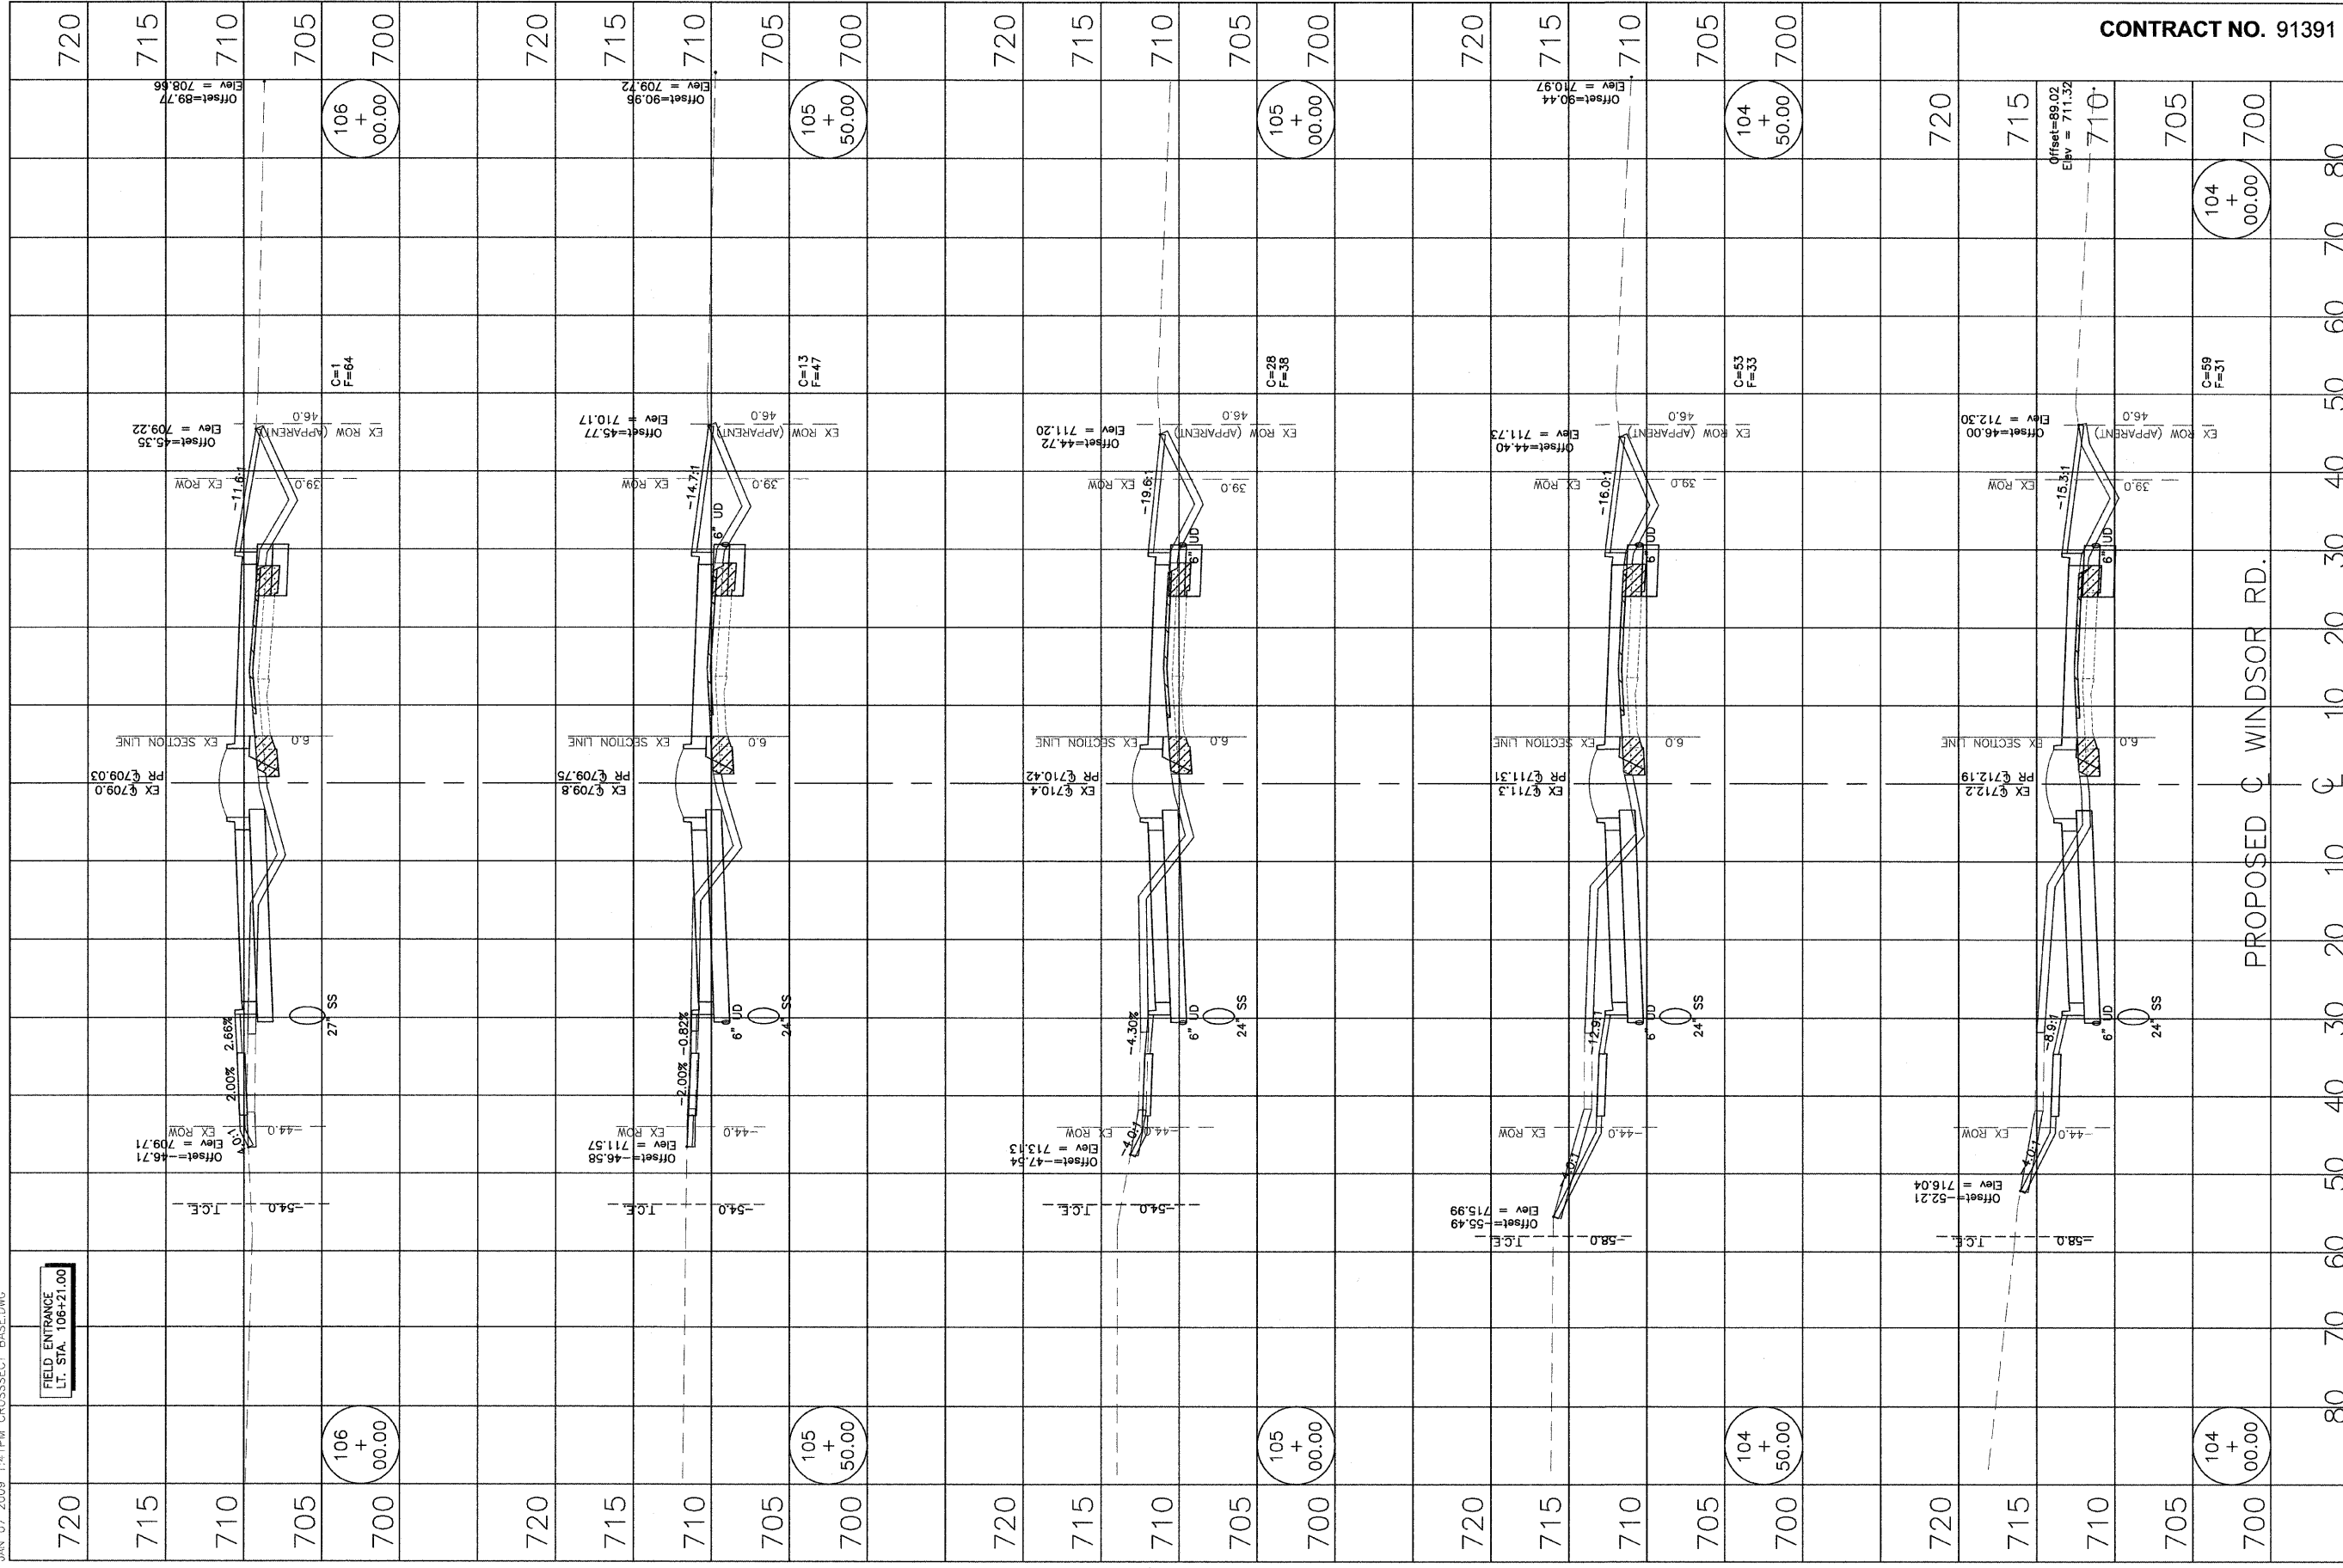

FIELD ENTRANCE
LT. STA. 106+21.00

CONTRACT NO. 91391



CITY OF URBANA
PUBLIC WORKS
ENGINEERING DIVISION

DATED: 1/09 DRAWN BY: AJJ
DESIGNED BY: CES CHECKED BY: GLJ
CITY SECTION
00-00361-00-PV

WINDSOR ROAD IMPROVEMENTS
CROSS SECTIONS
STA 104+00.00 TO STA 106+00.00

SHEET NO.
131
OF
145