


JAN 07 2009 1:42PM CROSSSECT BASE.DWG



CONTRACT NO. 91391

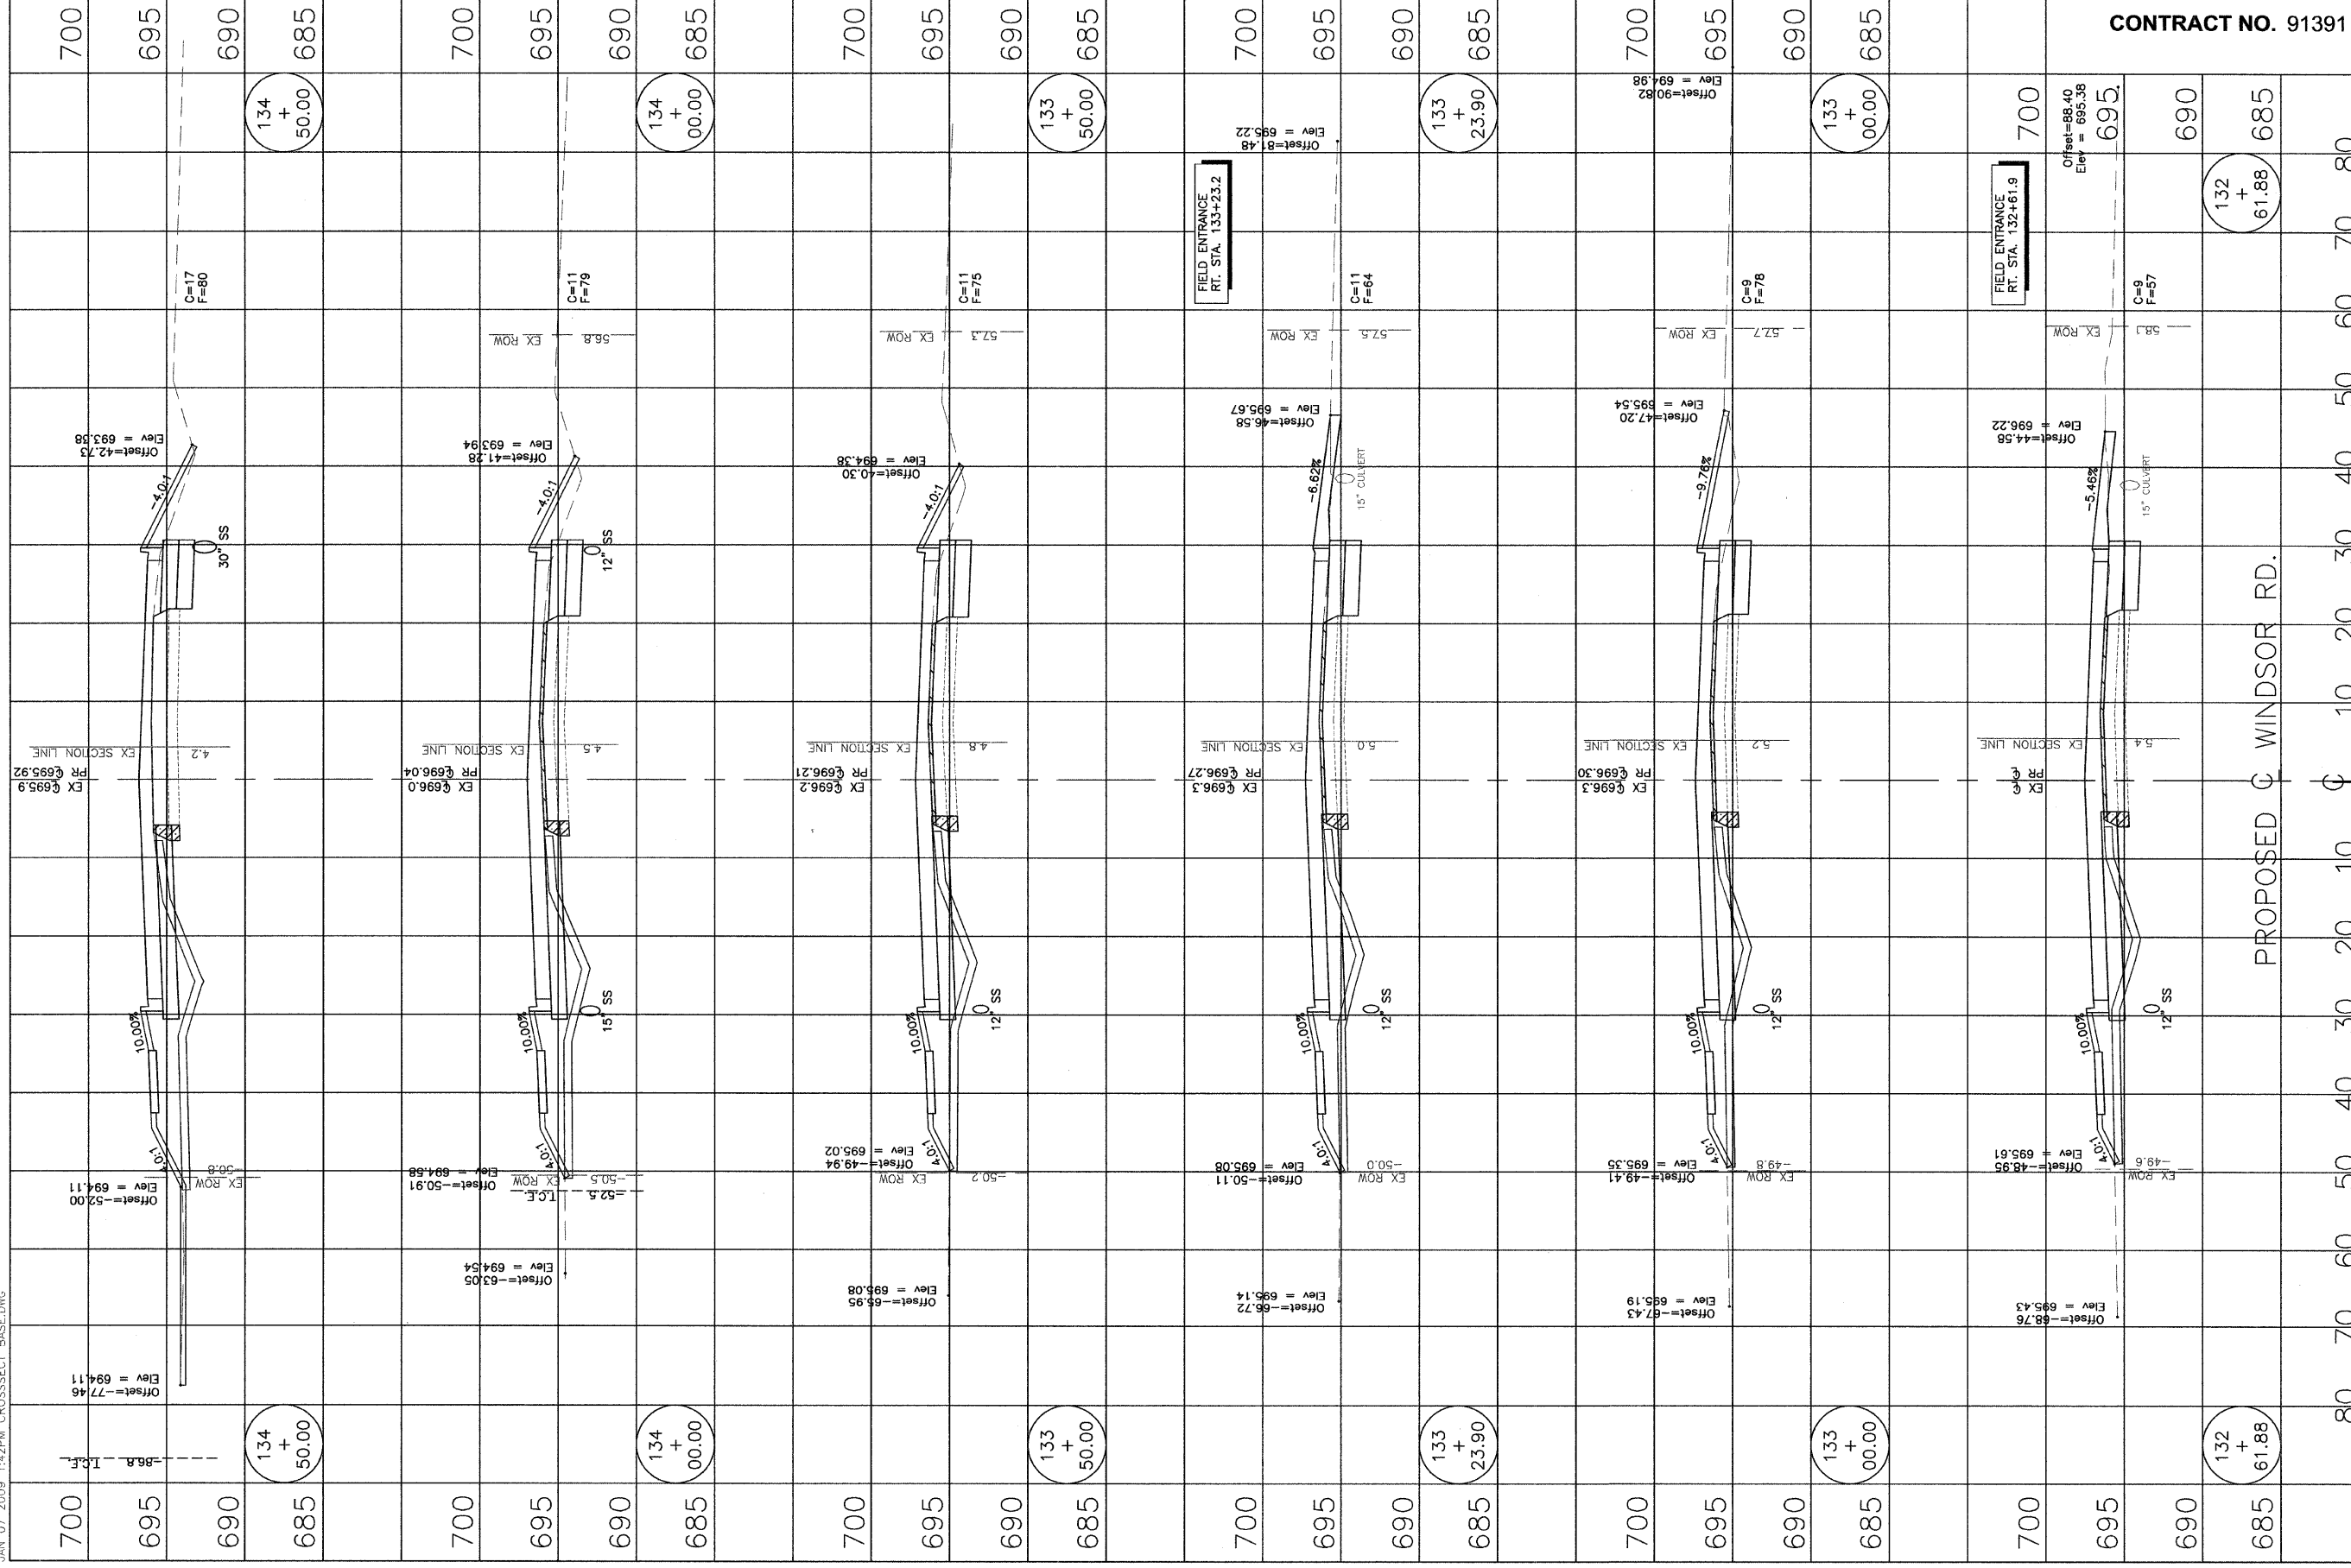

CITY OF URBANA  
PUBLIC WORKS  
ENGINEERING DIVISION

DATED: 1/09 DRAWN BY: AJS  
DESIGNED BY: CES CHECKED BY: GLJ  
CITY SECTION  
00-00361-00-PV

WINDSOR ROAD IMPROVEMENTS  
CROSS SECTIONS  
STA 132+61.88 TO STA 134+50.00

SHEET NO.  
142  
OF  
145

PROPOSED G WINDSOR RD.