


F.A.S. RTE.	SECTION	COUNTY	TOTAL SHEETS	SHEET NO.
574	07-00056-00-PV	MENARD	34	11
FED. ROAD DIST. NO.			ILLINOIS FED. AID PROJECT	
CONTRACT NO. 93477				

ATHENS BLACKTOP  
CLOSED 5 MILES AHEAD  
(PLACE IN ADVANCE OF IL 123  
INTERSECTION)

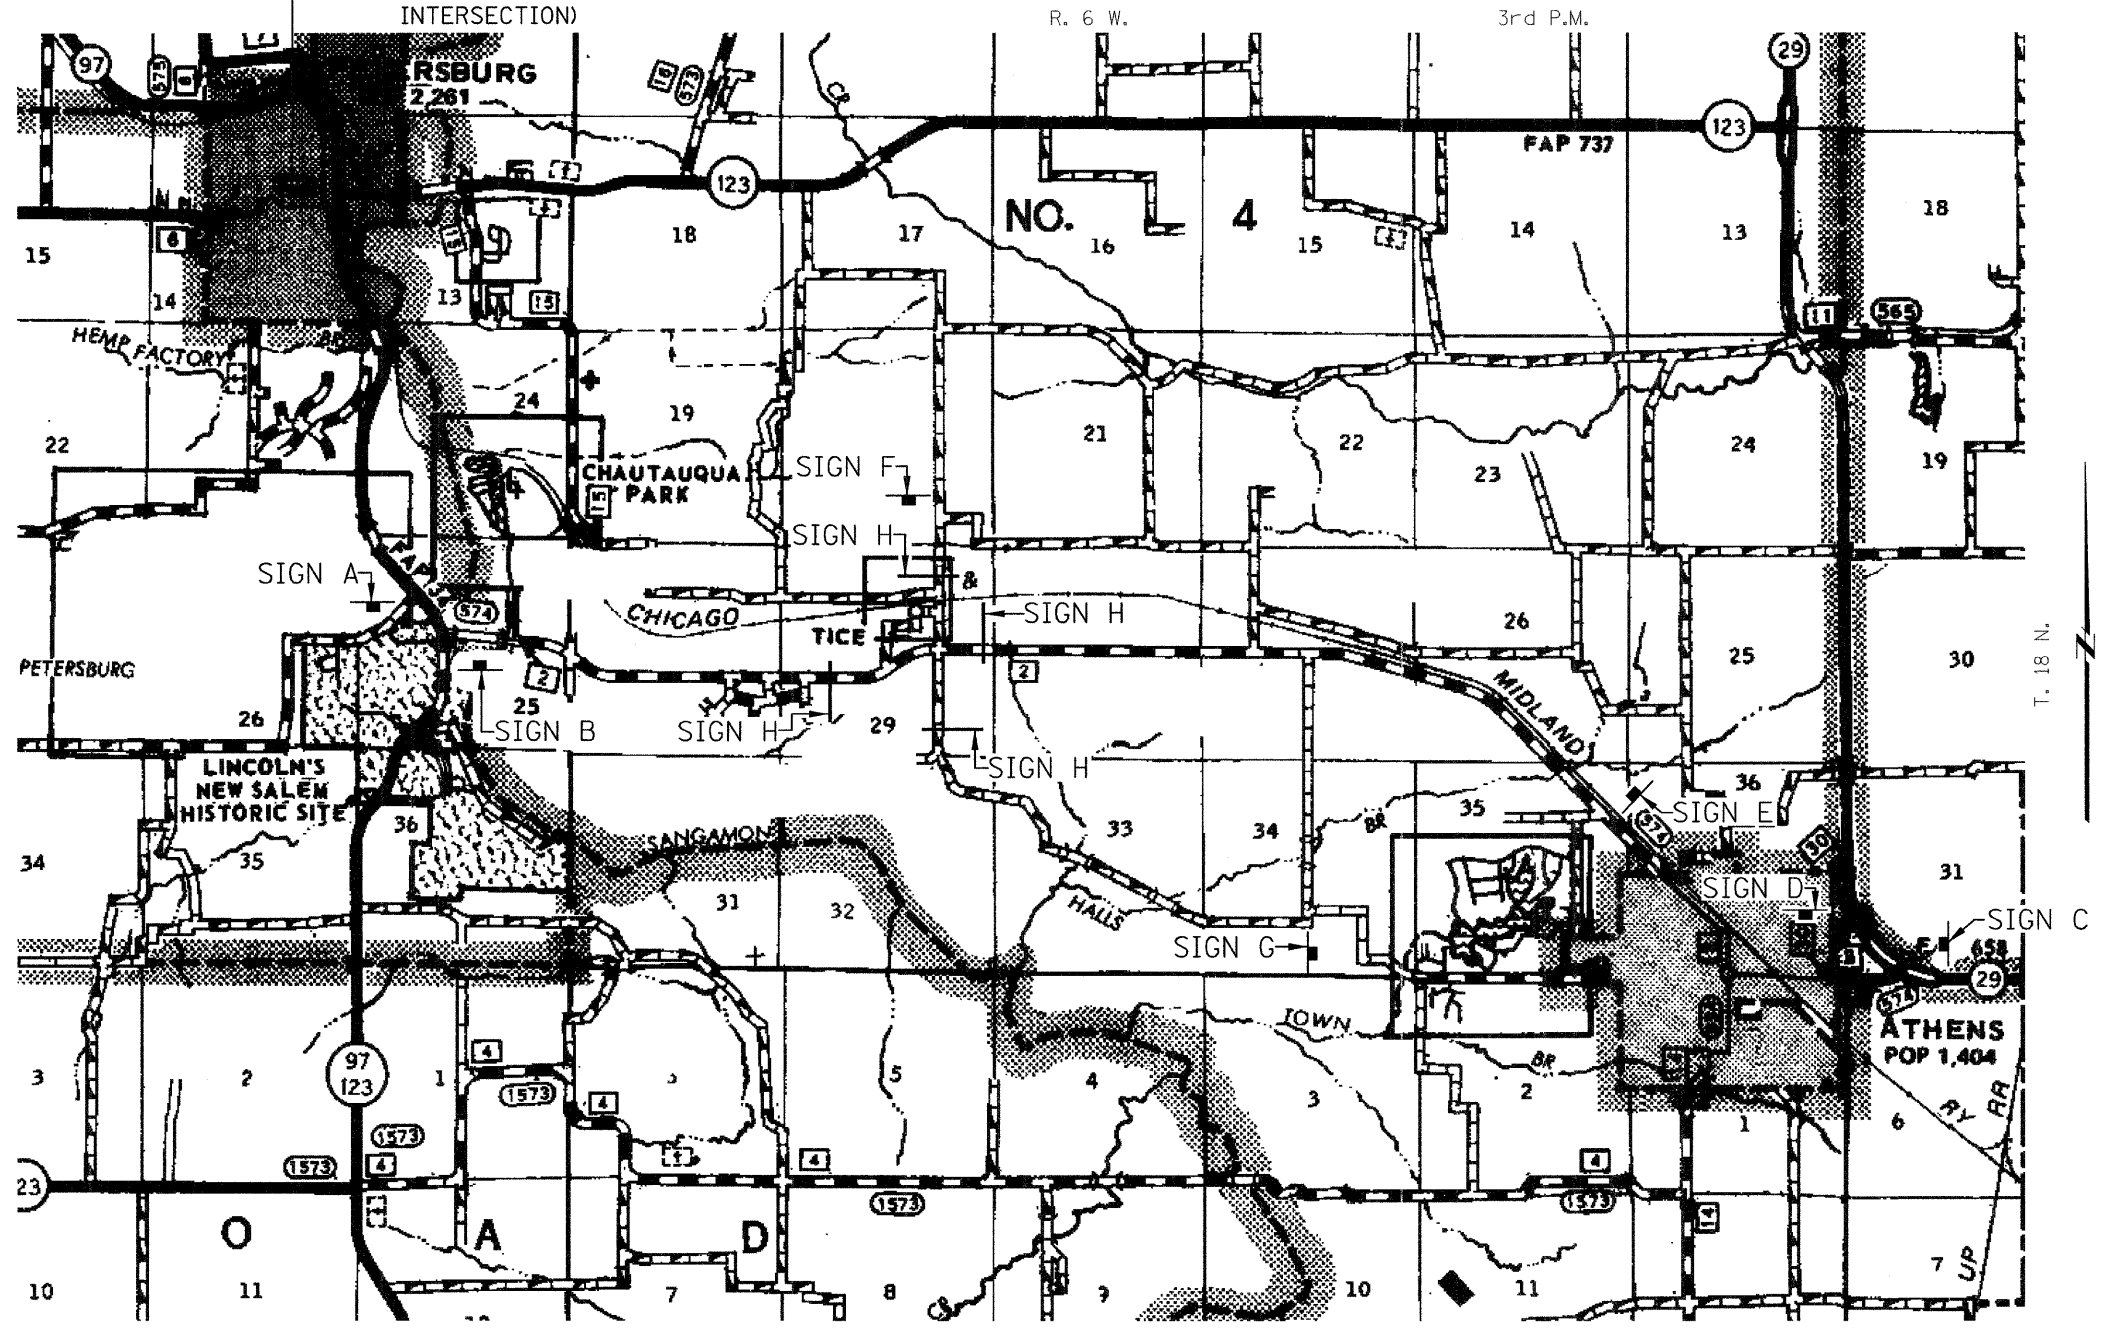

SIGN & BARRICADE LOCATION PLAN

- LEGEND**
- Sign A - "ATHENS BLACKTOP CLOSED 2 MILES AHEAD" R11-3 6030 WITH M4-9L-3024
  - Sign B - "ATHENS BLACKTOP CLOSED 2 MILES AHEAD" R11-3 6030 WITH M4-9R-3024
  - Sign C - "ATHENS BLACKTOP CLOSED 5 MILES AHEAD" R11-3 6030 WITH M4-9L-3024
  - Sign D - "ATHENS BLACKTOP CLOSED 5 MILES AHEAD" R11-3 6030 WITH M4-9R-3024
  - Sign E - "ATHENS BLACKTOP CLOSED 4 MILES AHEAD" R11-3 6030
  - Sign F - ROAD CLOSED 0.5 MILE AHEAD
  - Sign G - ROAD CLOSED 2 MILES AHEAD
  - Sign H - BLR STANDARD 21