



F.A.S. RTE.	SECTION	COUNTY	TOTAL SHEETS	SHEET NO.
574	07-00056-DD-PV	MENARD	34	13
CONTRACT NO. 93477				
FED. ROAD DIST. NO.	ILLINOIS FED. AID PROJECT			

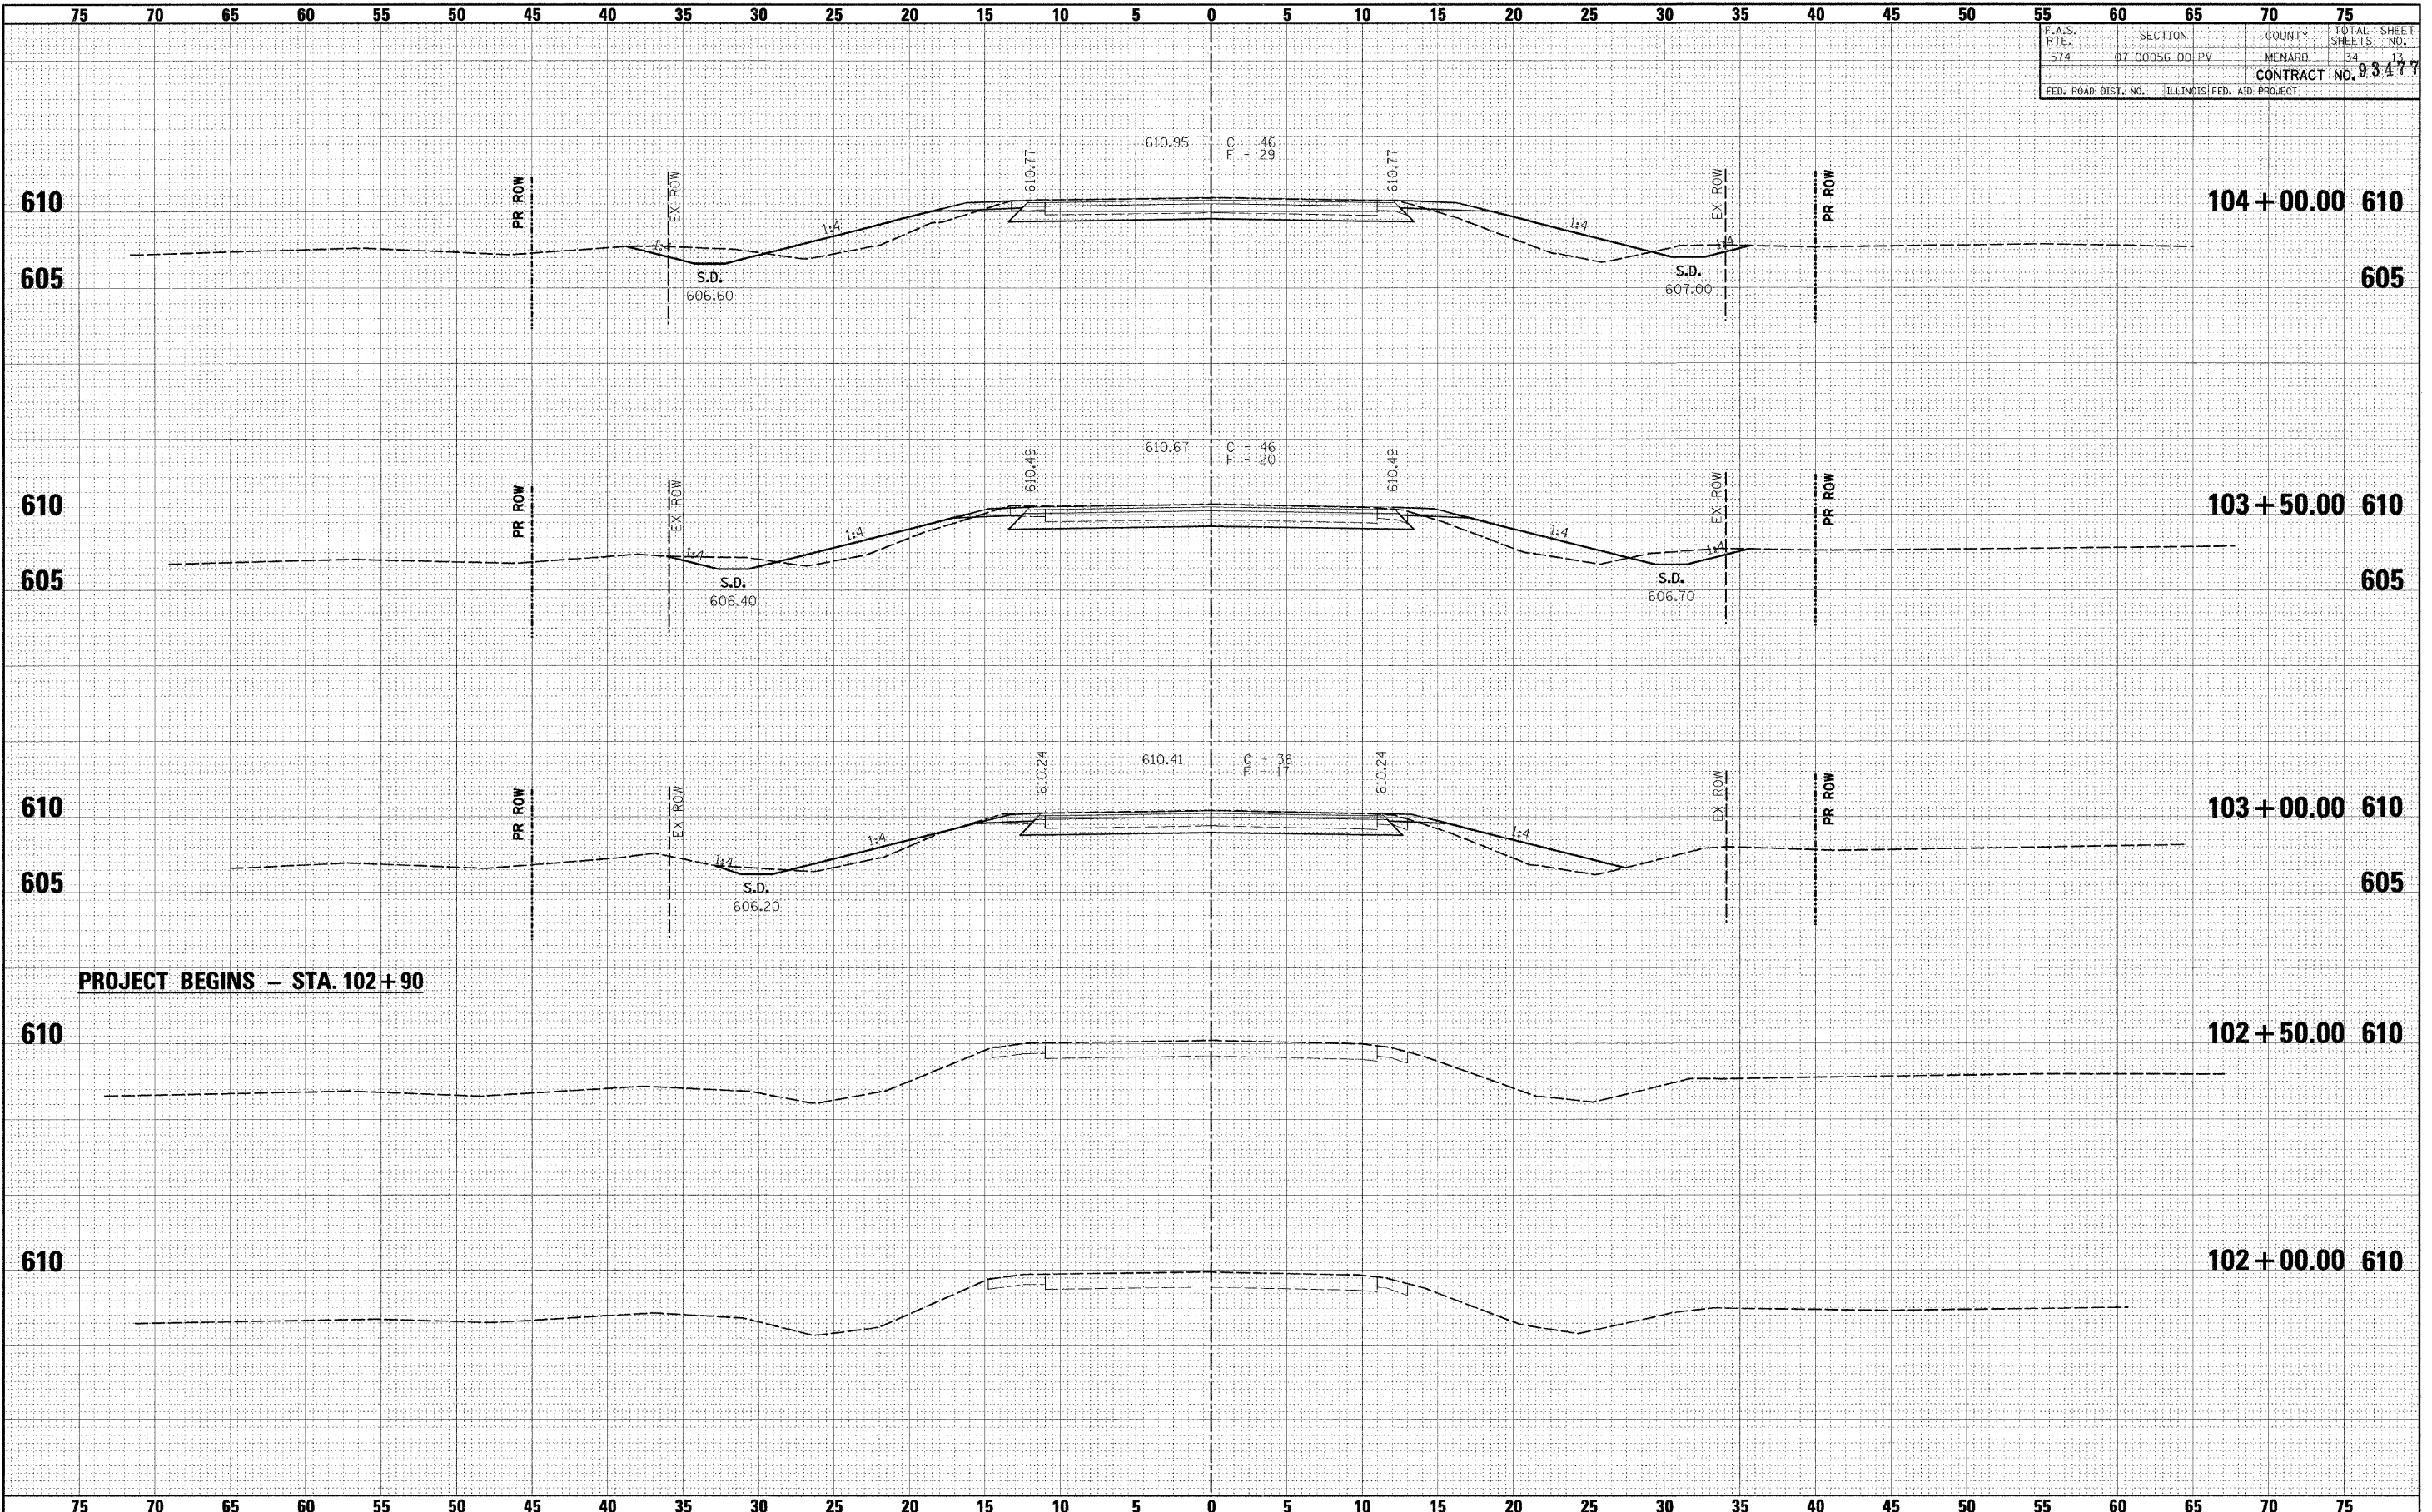

DATE	BY
DATE	BY
DATE	BY

DATE	BY
DATE	BY
DATE	BY

FILE NAME - #FILE#	USER NAME - #USER#	DESIGNED -	REVISED -	 Allen Henderson & Associates, Inc. Civil and Structural Engineers Springfield, IL 62703 Phone: (217)544-8033 IL Design Firm No. 184-001907	CROSS SECTIONS		F.A.S. RTE.	SECTION	COUNTY	TOTAL SHEETS	SHEET NO.				
	PLOT SCALE = #SCALE#	DRAWN -	REVISED -		SCALE:	SHEET NO.	OF	SHEETS	STA. 102+00.00	TO STA. 104+00.00	574	07-00056-00-PV	MENARD	34	13
	PLOT DATE = #DATE#	CHECKED -	REVISED -								CONTRACT NO.				
		DATE -	REVISED -								FED. ROAD DIST. NO. ILLINOIS FED. AID PROJECT				