





F.A.S. RTE.	SECTION	COUNTY	TOTAL SHEETS	SHEET NO.
575	07-00056-00-PV	MENARD	34	33
CONTRACT NO. 93477				
FED. ROAD DIST. NO. ILLINOIS FED. AID PROJECT				

75 70 65 60 55 50 45 40 35 30 25 20 15 10 5 0 5 10 15 20 25 30 35 40 45 50 55 60 65 70 75

SUMMIT - STA. 7+75 LT.

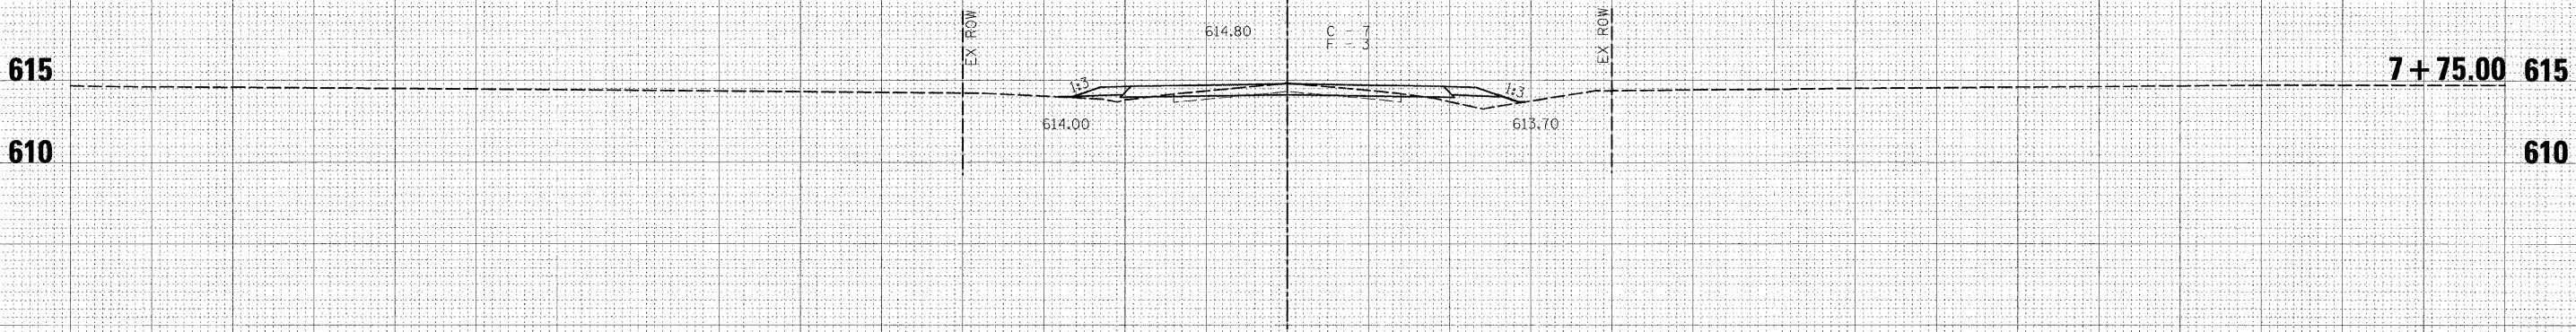

SUMMIT - STA. 7+50 RT.

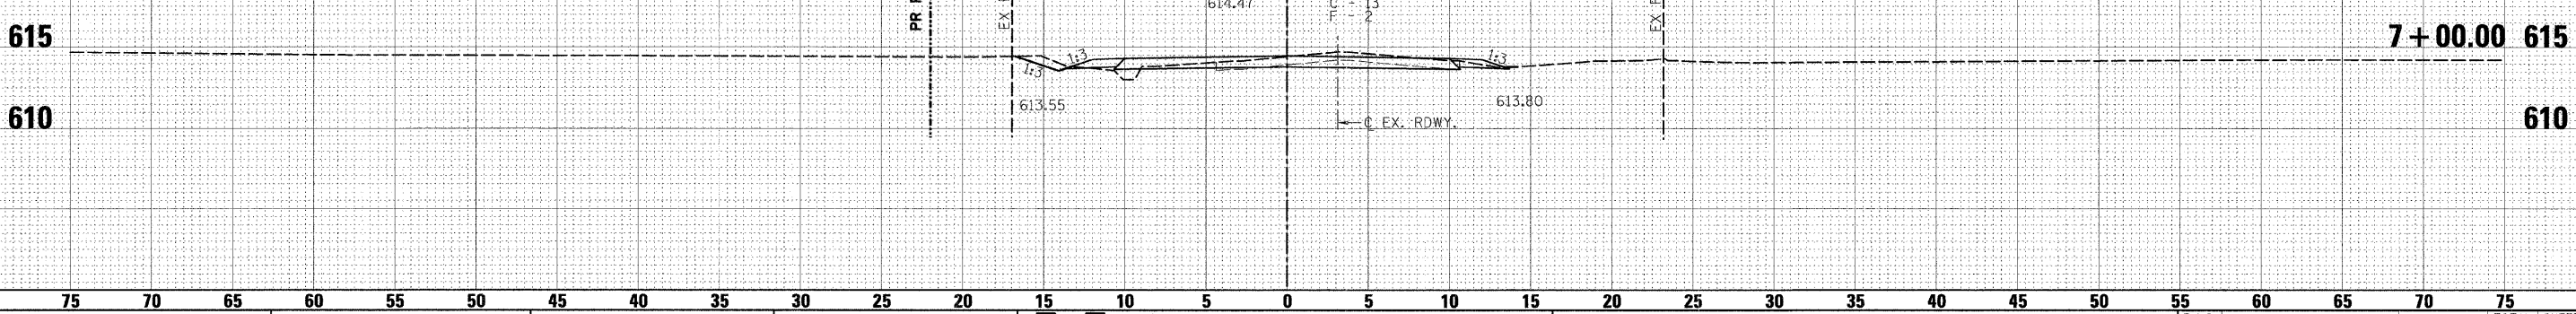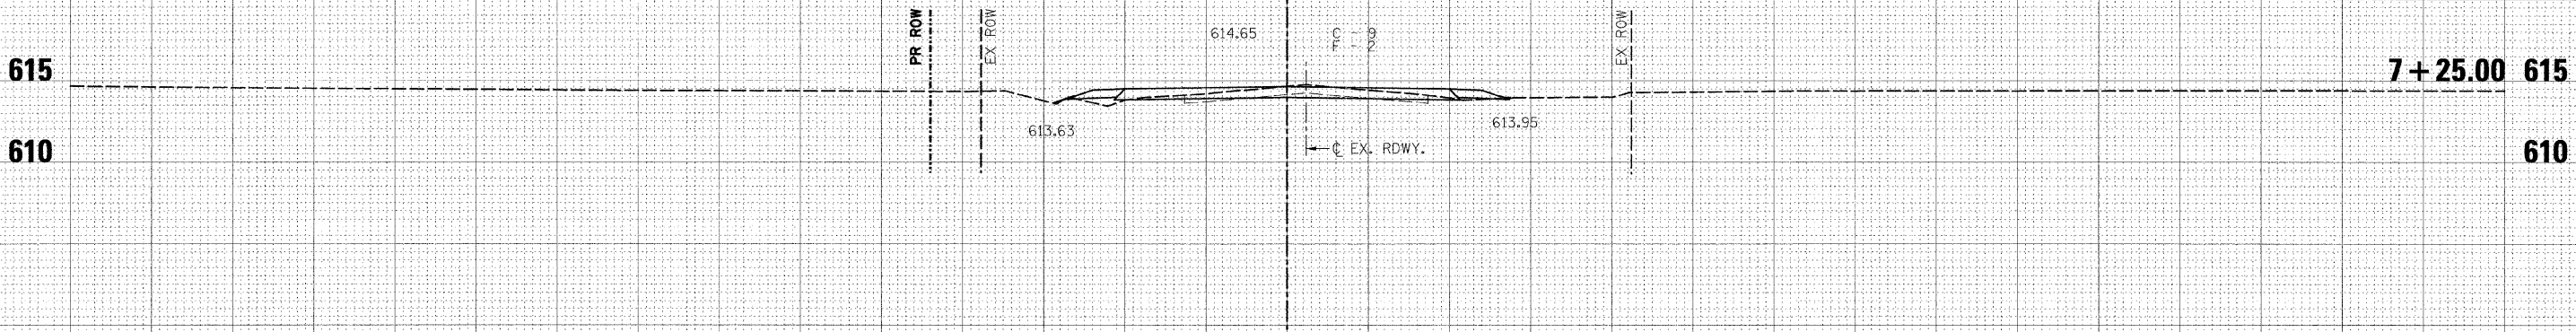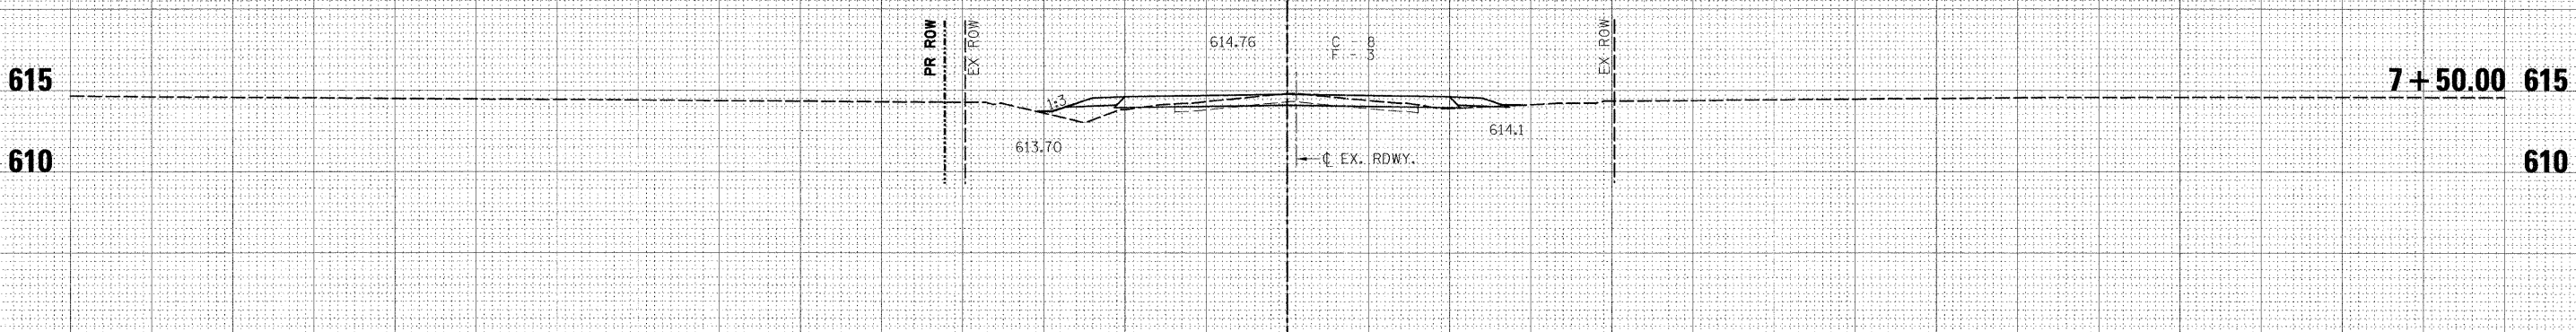

75 70 65 60 55 50 45 40 35 30 25 20 15 10 5 0 5 10 15 20 25 30 35 40 45 50 55 60 65 70 75

FINAL SURVEY	SURVEYED	DATE
NOTE BOOK	NO. _____	
AREAS CHECKED		

ORIGINAL SURVEY	SURVEYED	DATE
NOTE BOOK	NO. _____	
AREAS CHECKED		

FILE NAME =  
#FILEL#

USER NAME = #USER#  
PLOT SCALE = #SCALE#  
PLOT DATE = #DATE#

DESIGNED -  
DRAWN -  
CHECKED -  
DATE -

REVISED -  
REVISED -  
REVISED -  
REVISED -



Allen Henderson & Associates, Inc.  
Civil and Structural Engineers Springfield, IL  
62703 Phone: (217)544-8033 IL Design Firm  
No. 184-001907

CROSS SECTIONS  
SCALE: 1" = 5'  
SHEET NO. OF SHEETS STA. 7+00.00 TO STA. 7+75.00

F.A.S. RTE.	SECTION	COUNTY	TOTAL SHEETS	SHEET NO.
575	07-00056-00-PV	MENARD	34	33
CONTRACT NO.				
FED. ROAD DIST. NO. ILLINOIS FED. AID PROJECT				