


F.A.S. RTE.	SECTION	COUNTY	TOTAL SHEETS	SHEET NO.
569	07-00110-01-SP	LOGAN	26	20
PROJECT NO. HRR-0569(106)		CONTRACT NO. 93479		
FED. ROAD DIST. NO.		ILLINOIS FED. AID PROJECT		

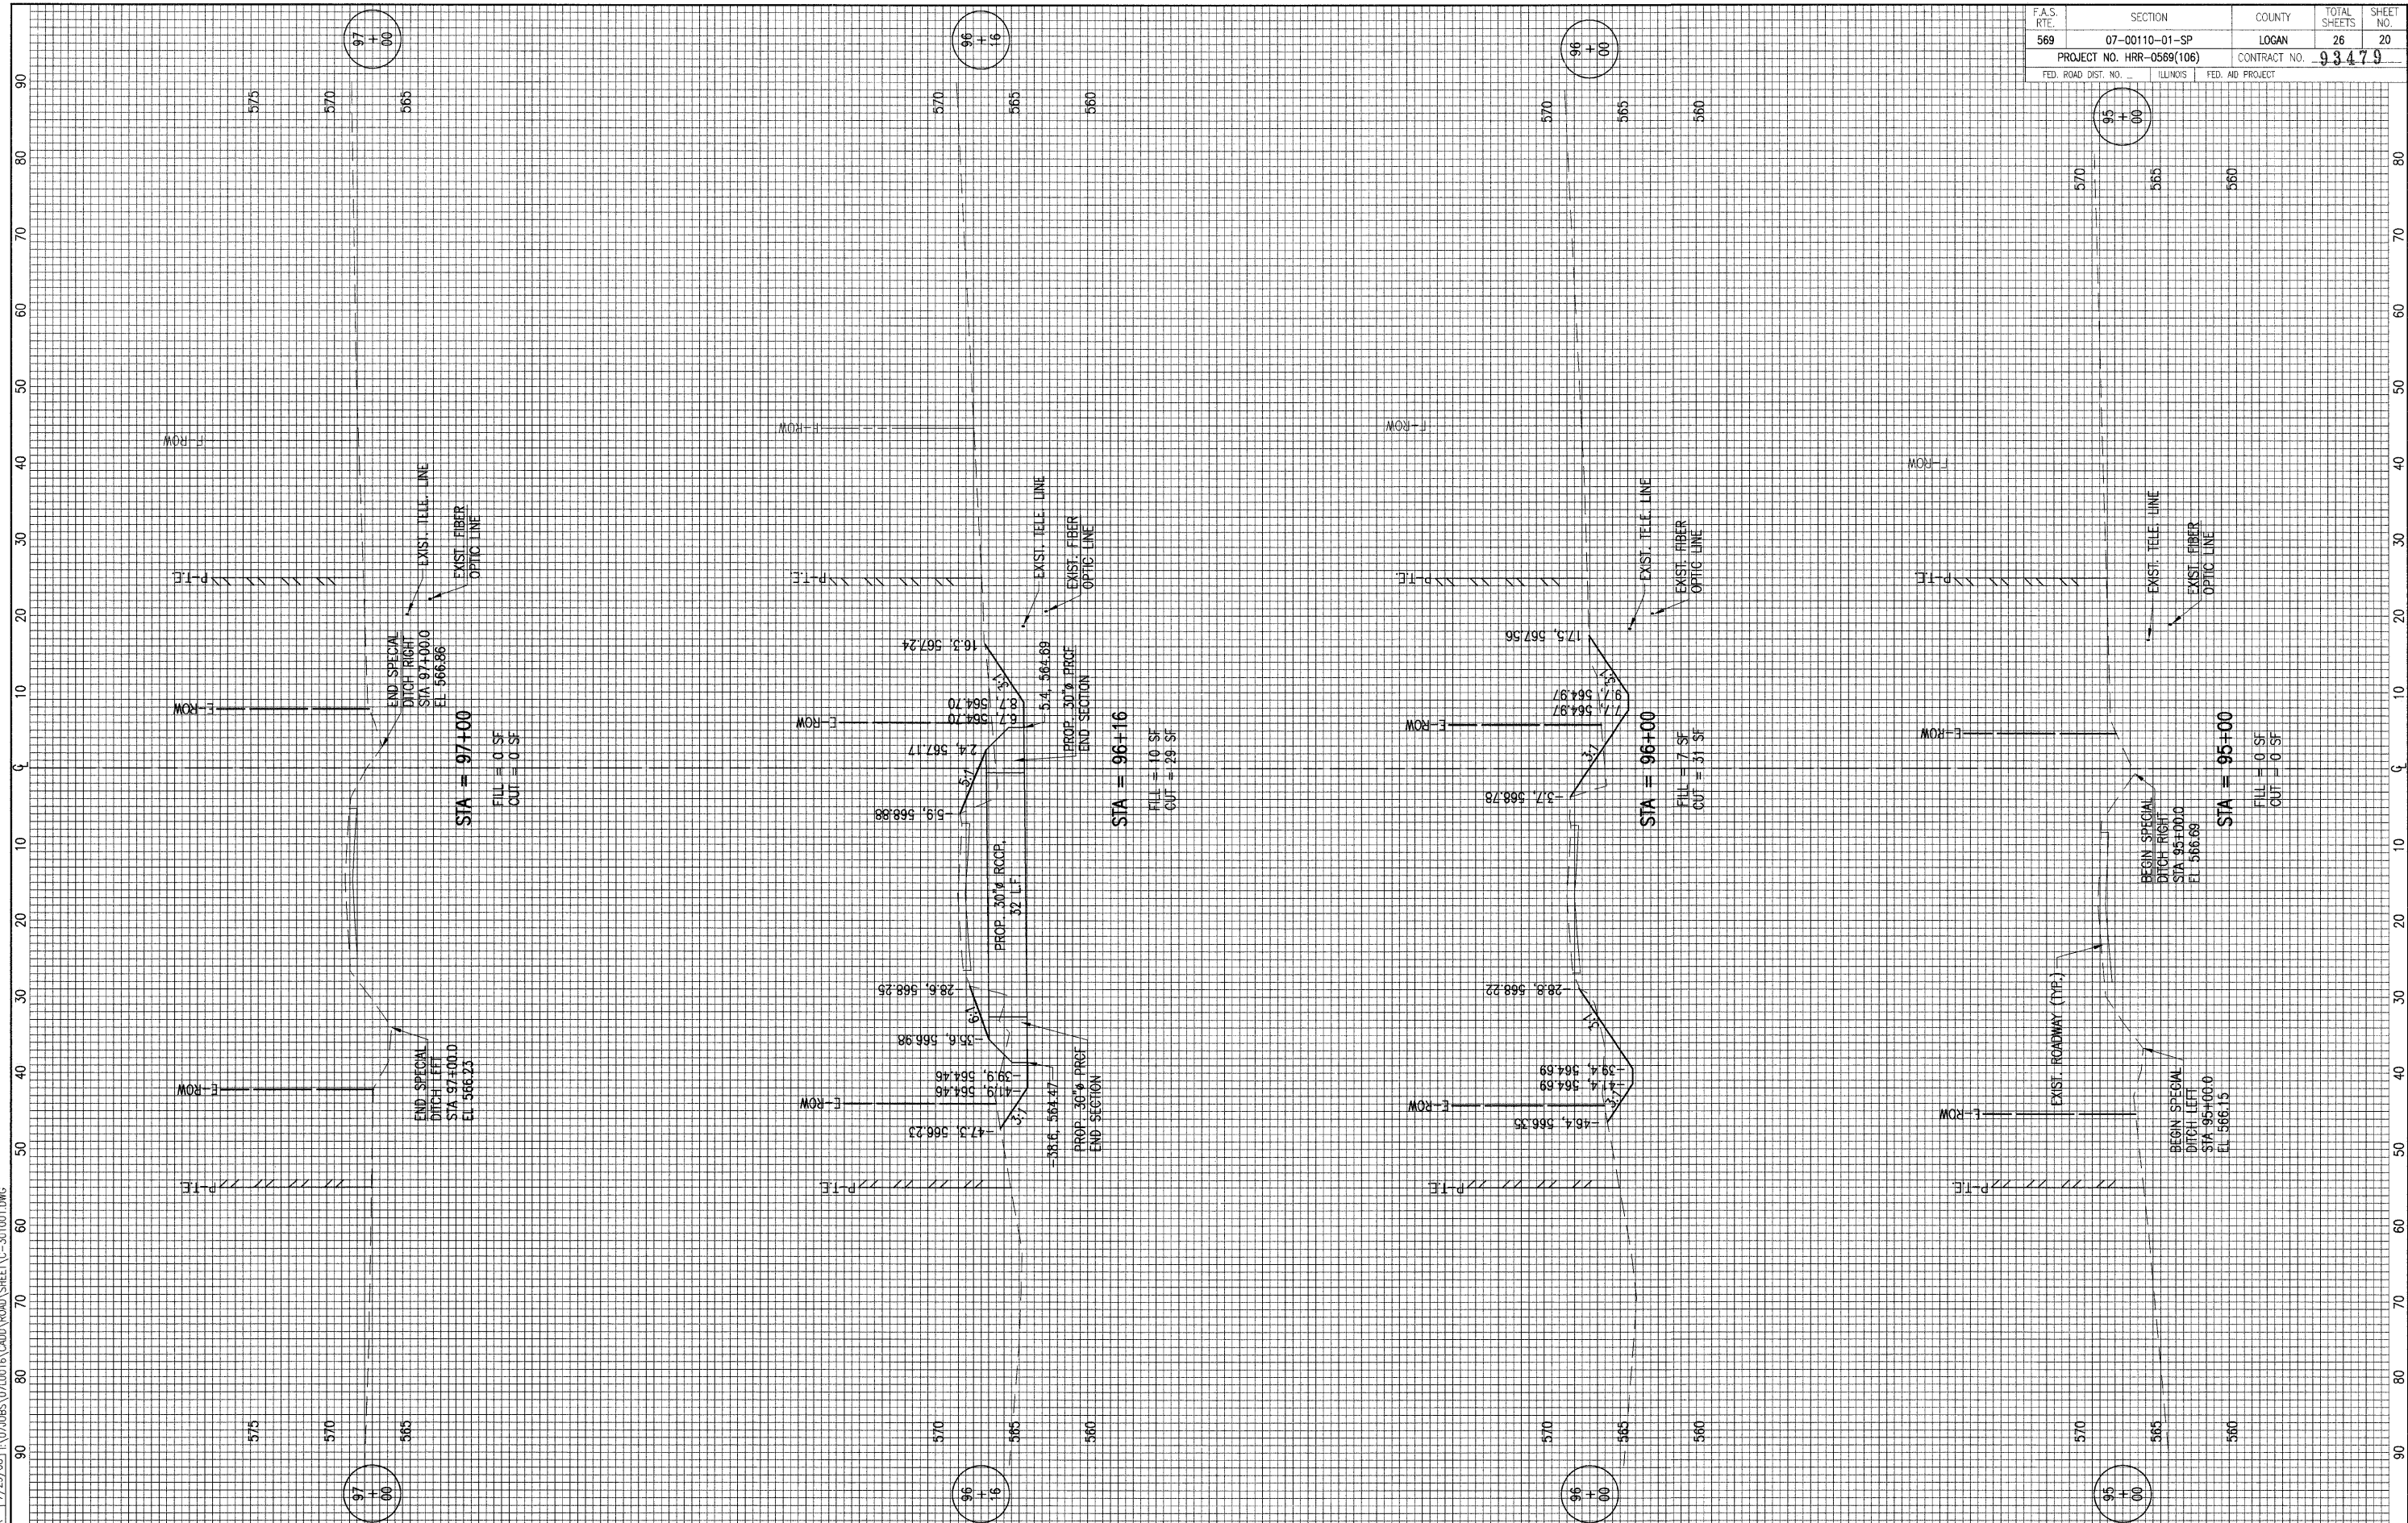

LAYOUT	BIB	5/30/08
DRAWN	BIB	7/30/08
REVIEWED	LDK	7/29/08

AUG 06, 2008 11:16 AM
 \\072085\0710016\CADD\ROAD\SHEET\C-301001.DWG

HANSON
 Hanson Professional Services Inc.
 1525 South Sixth Street, Springfield, IL 62763
 Registration No. 104-001084
 © Copyright Hanson Professional Services Inc. 2008

DESIGNED	-	REVISED	-
DRAWN	-	REVISED	-
CHECKED	-	REVISED	-
DATE	08-08-08	REVISED	-

STATE OF ILLINOIS
 DEPARTMENT OF TRANSPORTATION

CULVERT NO. 1 CROSS SECTIONS
 5th STREET ROAD
 LOGAN COUNTY, ILLINOIS

SCALE: 1"=10'H; 1"=5'V PAGE 1 OF 7 STA. 95+00.00 TO STA. 97+00.00