


F.A.S. R.T.E.	SECTION	COUNTY	TOTAL SHEETS	SHEET NO.
569	07-00110-01-SP	LOGAN	26	24
PROJECT NO. HRR-0569(106)		CONTRACT NO. 93479		
FED. ROAD DIST. NO. -		ILLINOIS FED. AID PROJECT		

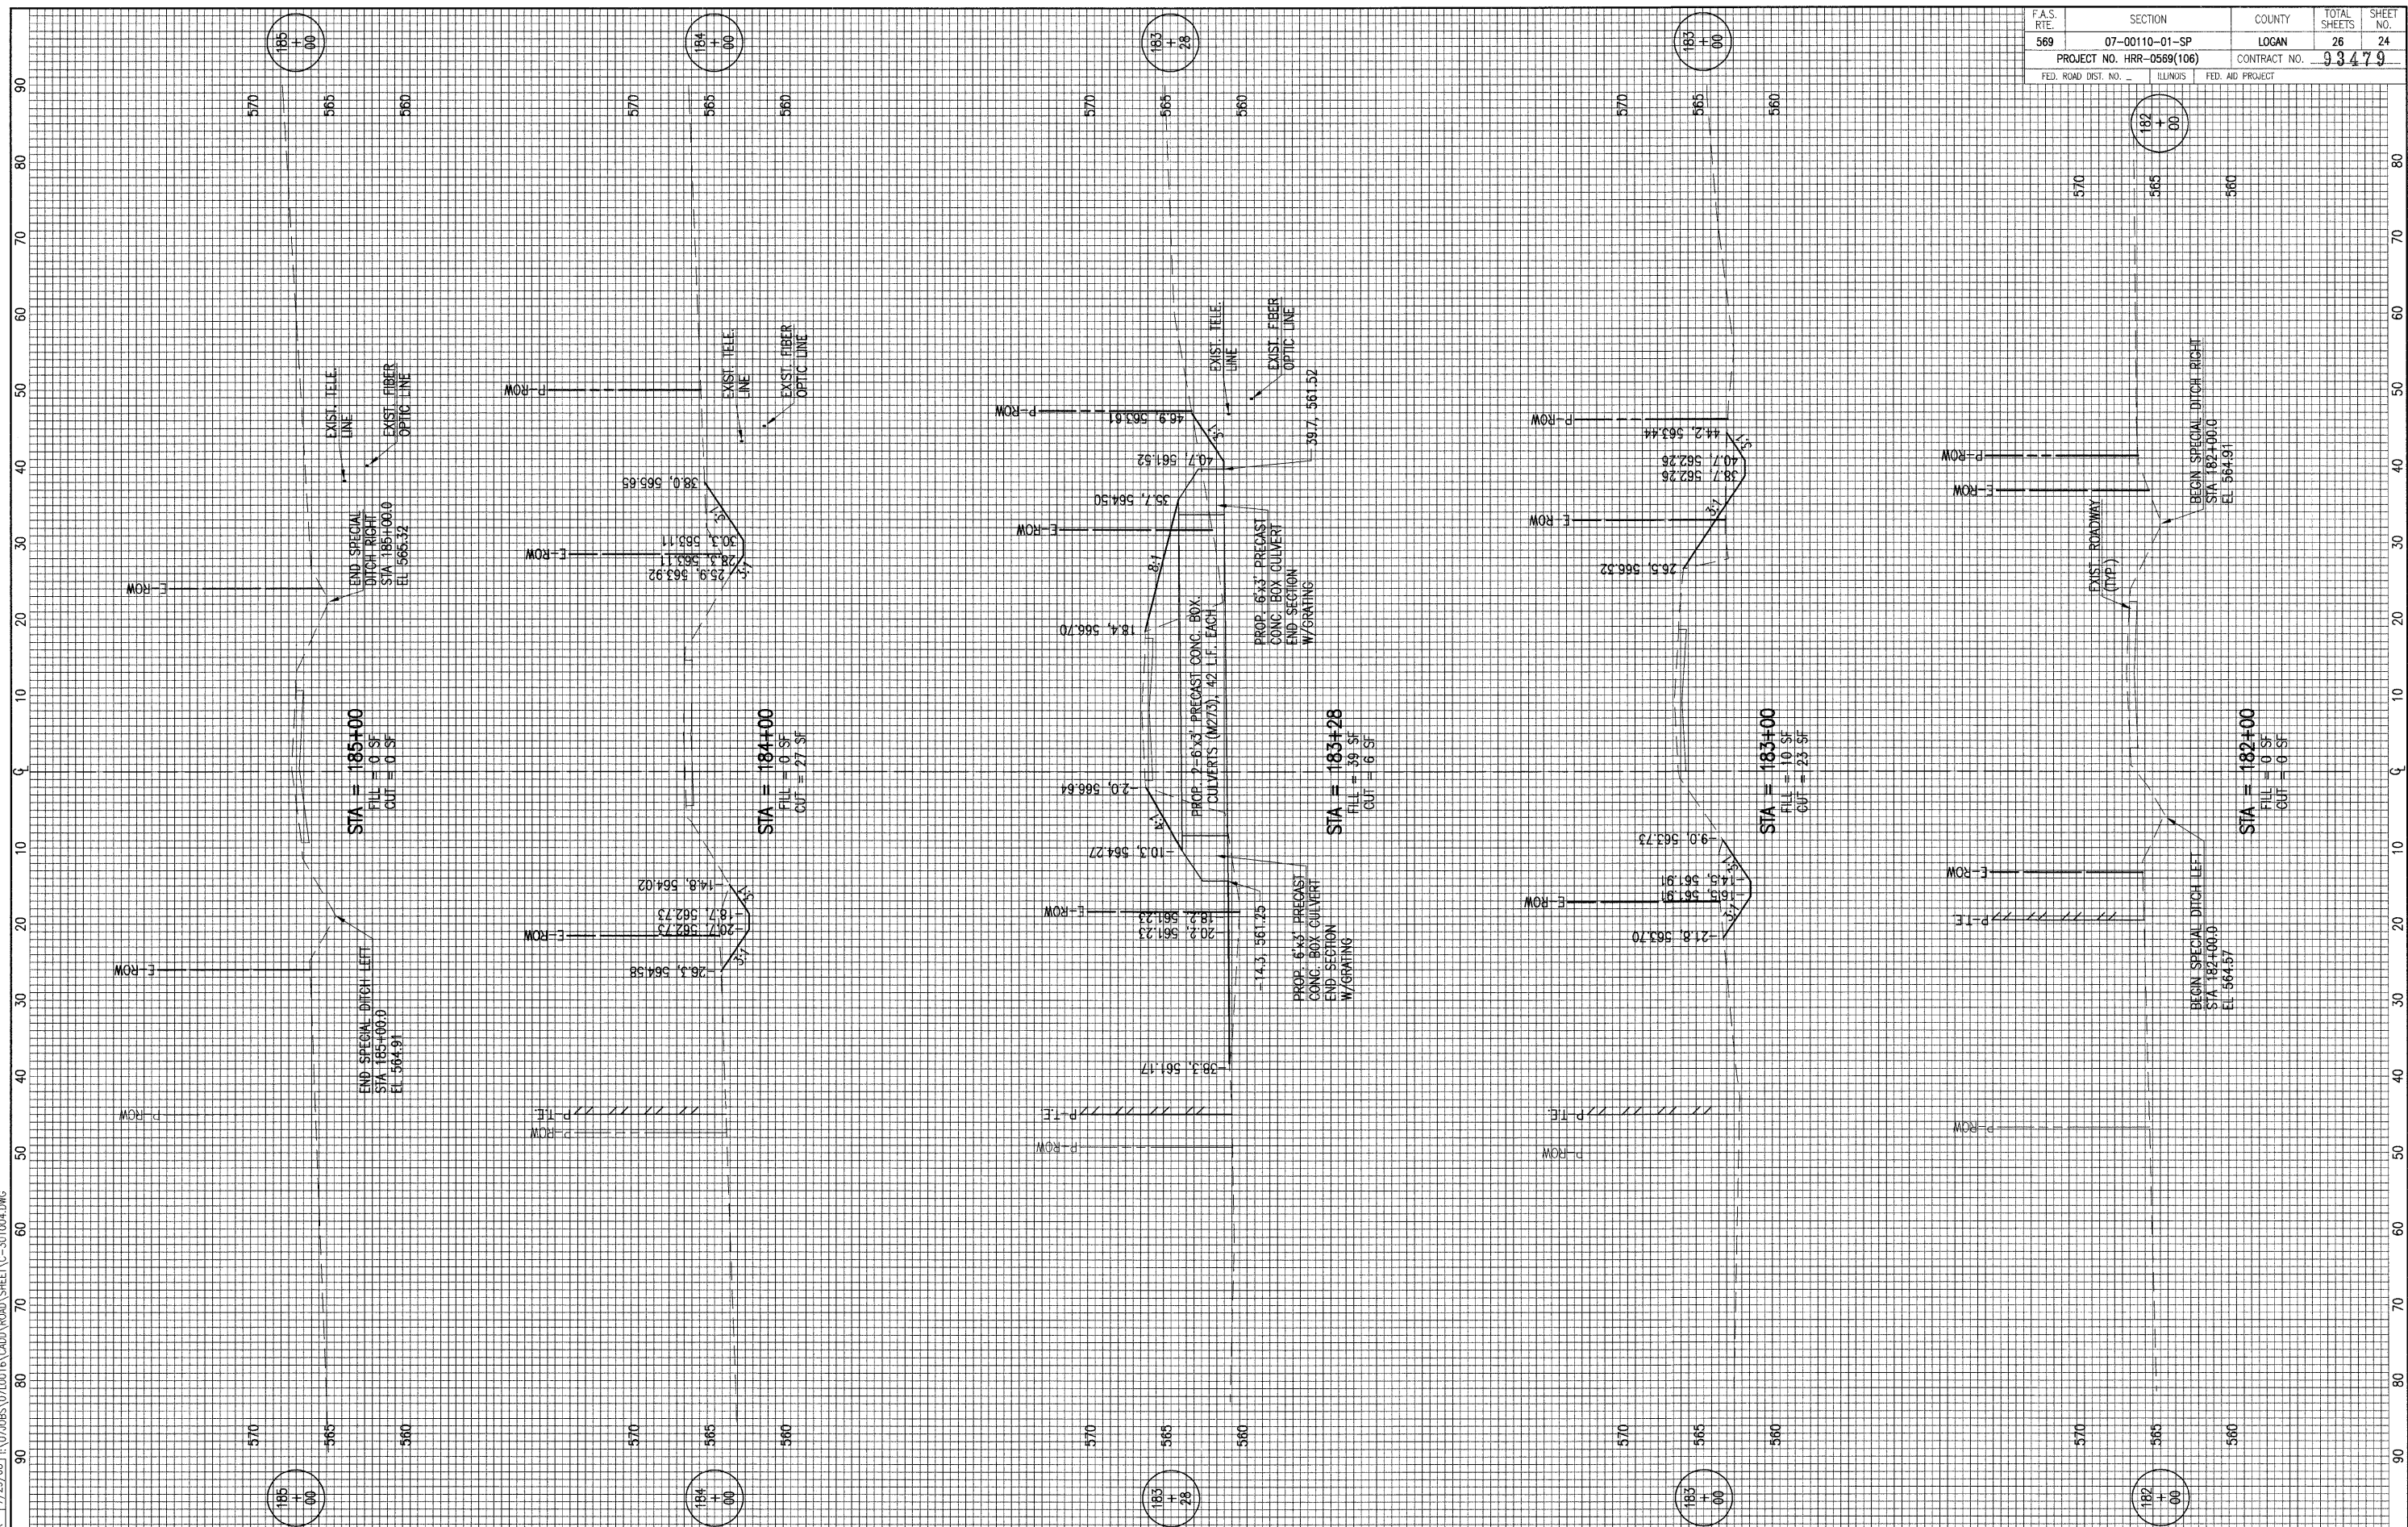

LAYOUT 6/30/08  
 DRAWN 7/30/08  
 REVIEWED LDK 7/29/08

AUG 06, 2008 11:22 AM  
 \\07\005\0710016\CADD\ROAD\SHEET\CG-301004.DWG



DESIGNED -	REVISED -
DRAWN -	REVISED -
CHECKED -	REVISED -
DATE - 08-08-08	REVISED -

STATE OF ILLINOIS  
 DEPARTMENT OF TRANSPORTATION

CULVERT NO. 5 CROSS SECTIONS  
 5th STREET ROAD  
 LOGAN COUNTY, ILLINOIS  
 SCALE: 1"=10'H; 1"=5'V  
 PAGE 5 OF 7  
 STA. 182+00.00 TO STA. 185+00.00