


LAYOUT B/B 6/30/08
 DRAWN B/B 7/30/08
 REVIEWED LDK 7/29/08

AUG 06, 2008 11:23 AM
 K:\07ADBS\070016\CADD\ROAD\1005.DWG

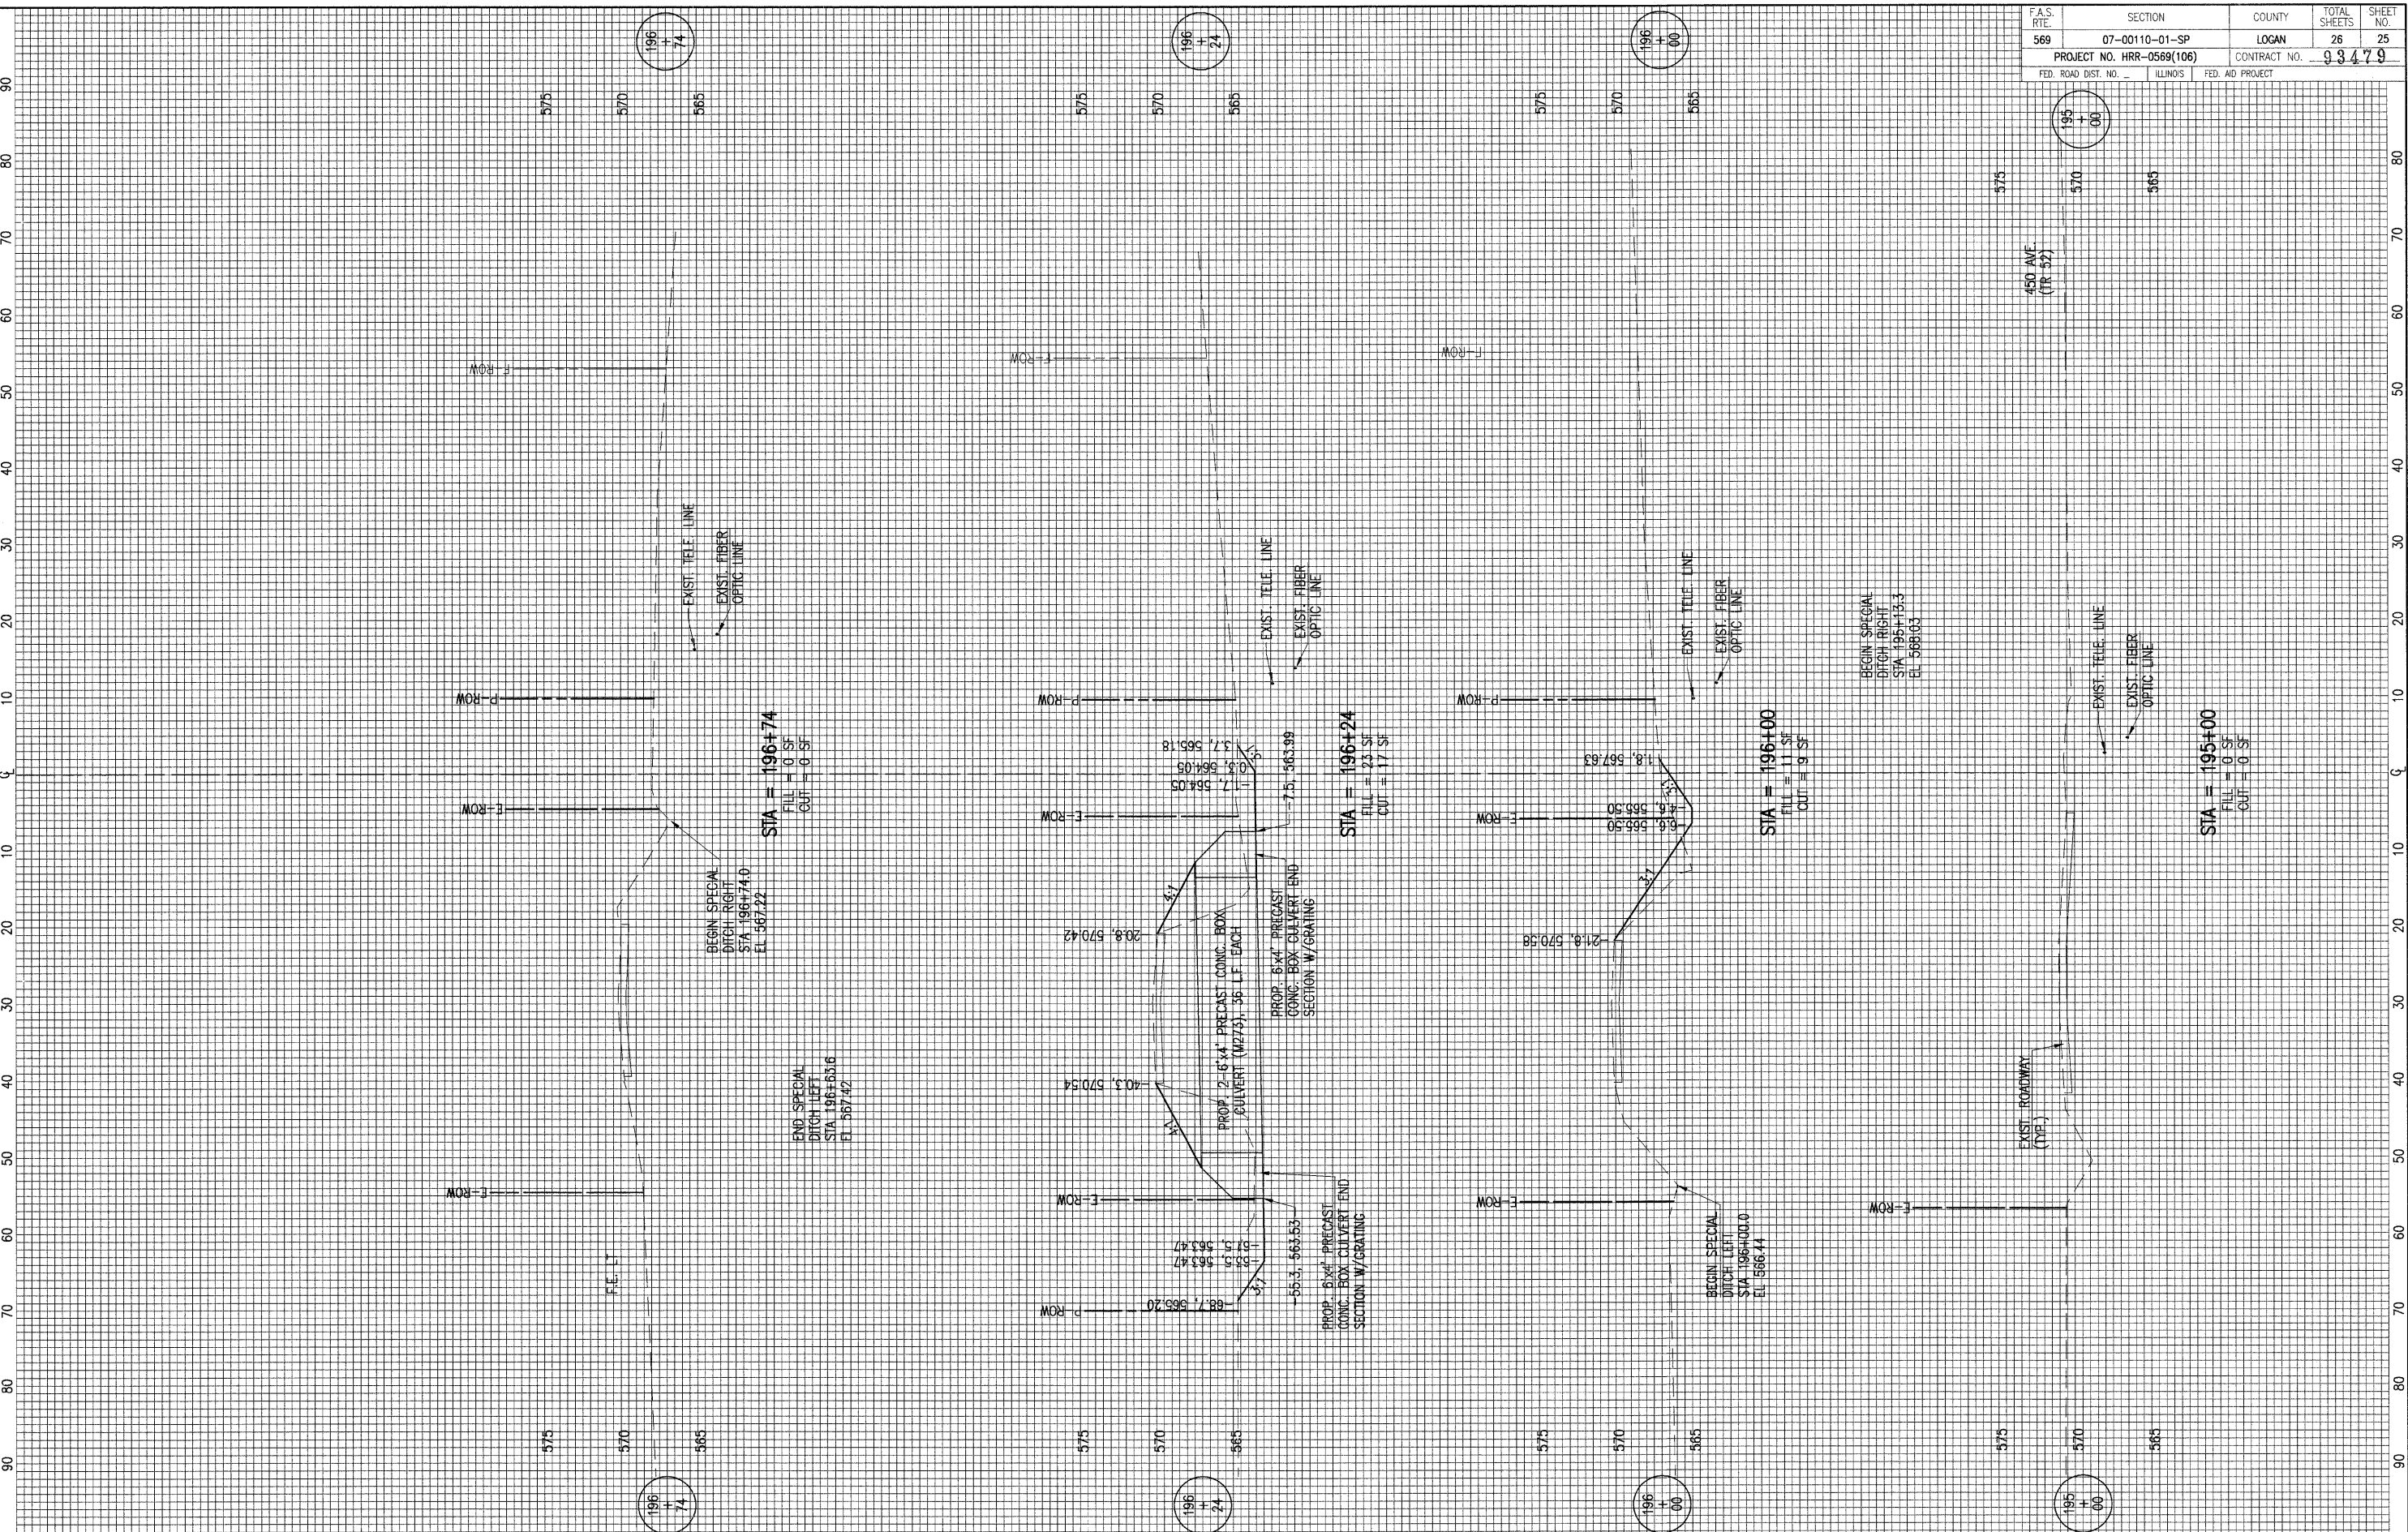

F.A.S. RTE. 569	SECTION 07-00110-01-SP	COUNTY LOGAN	TOTAL SHEETS 26	SHEET NO. 25
PROJECT NO. HRR-0569(106)		CONTRACT NO. 93479		
FED. ROAD DIST. NO.		ILLINOIS	FED. AID PROJECT	



DESIGNED	-	REVISED	-
DRAWN	-	REVISED	-
CHECKED	-	REVISED	-
DATE	08-08-08	REVISED	-

STATE OF ILLINOIS
 DEPARTMENT OF TRANSPORTATION

CULVERT NO. 6 CROSS SECTIONS
 5th STREET ROAD
 LOGAN COUNTY, ILLINOIS

SCALE: 1"=10'H; 1"=5'V
 PAGE 6 OF 7
 STA. 195+00.00 TO STA. 196+74.00