




ROUTE NO.	SECTION	COUNTY	TOTAL SHEETS	SHEET NO.
FAS 1539		MACON	57	16
FED. ROAD DIST. NO.	ILLINOIS	PROJECT		

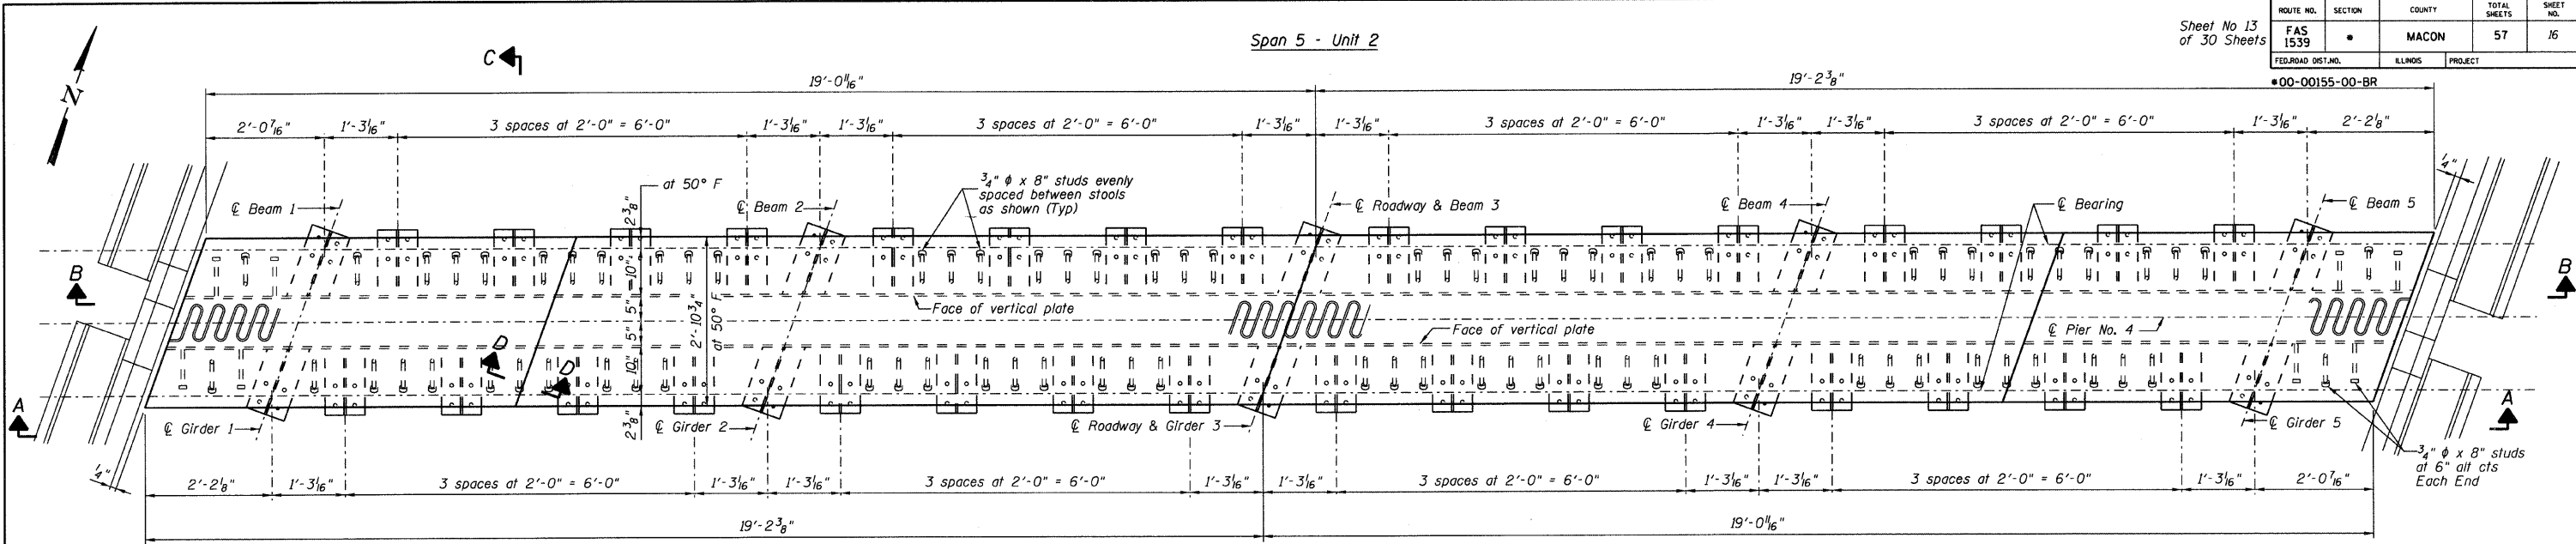

PLAN OF FINGER PLATE EXPANSION DEVICE AT PIER NO. 4

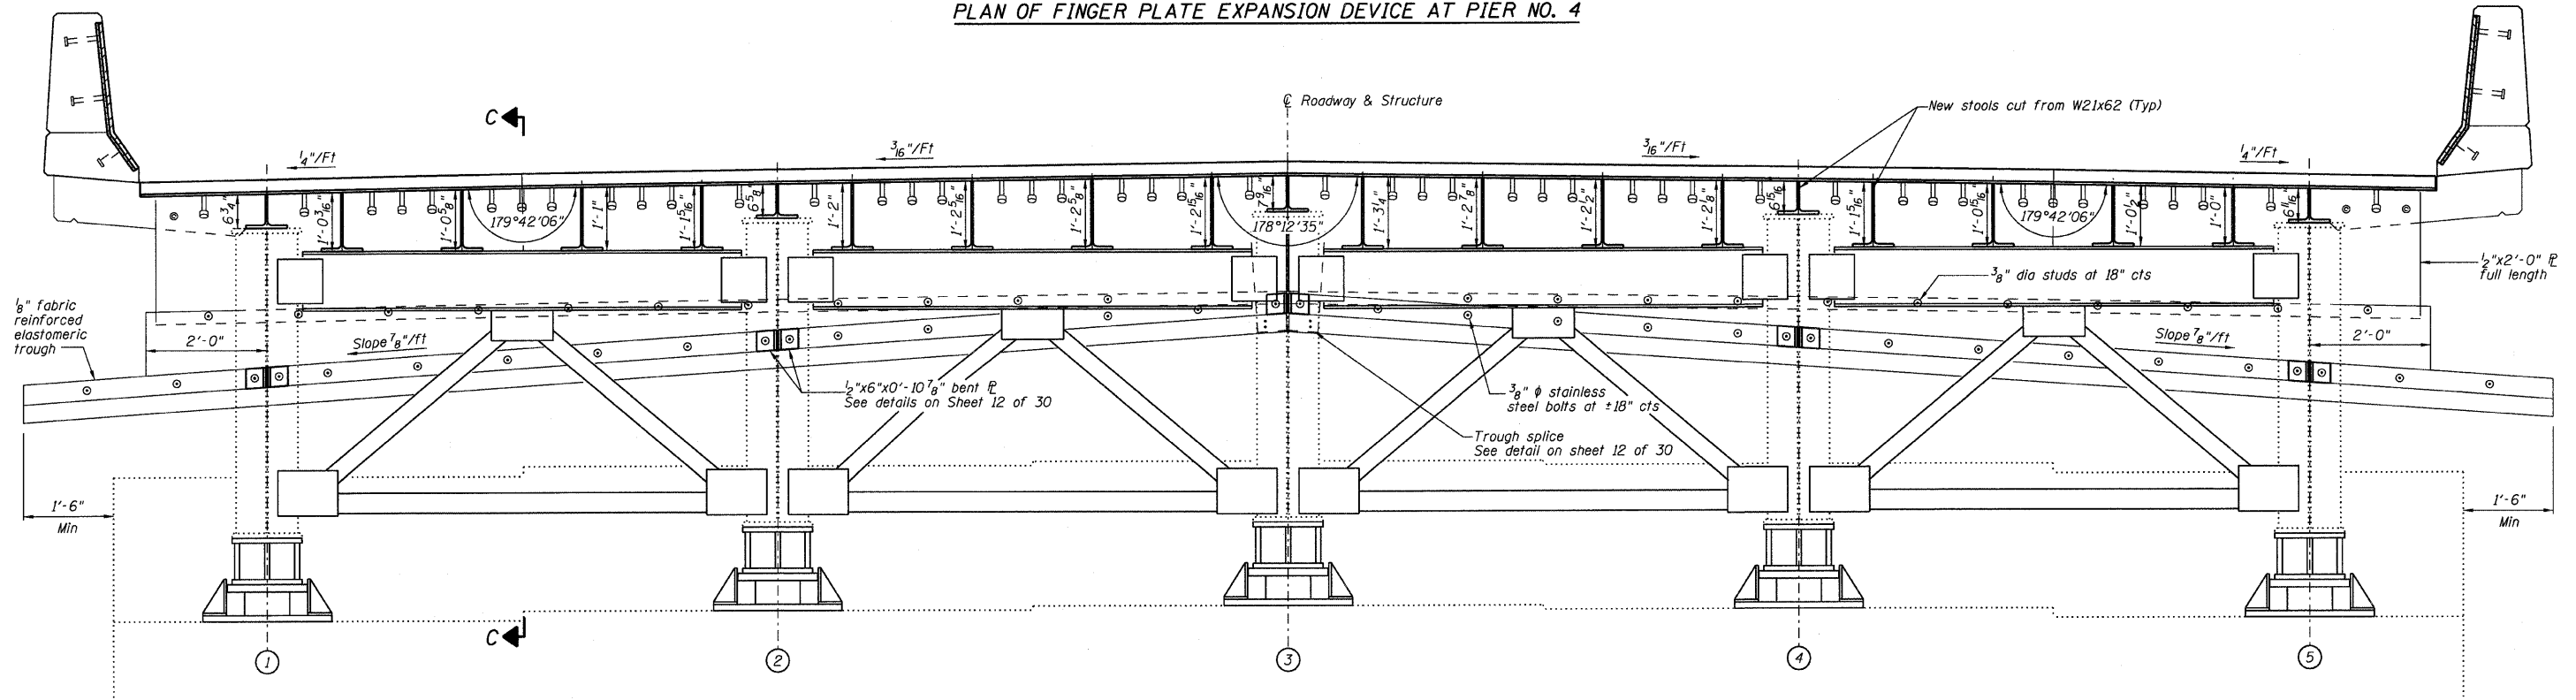

SECTION A-A

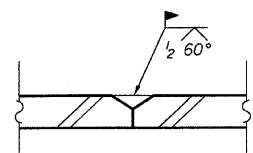

SECTION D-D

Note:

For Section B-B see Sheet 14 of 30.
For Section C-C see Sheet 12 of 30.

WYCKLES ROAD OVER THE SANGAMON RIVER
FINGER PLATE DETAILS AT PIER 4

REVISIONS	FAS 1539	SECTION 00-00155-00-BR	DATE 9/08
No.	DATE	INITIALS	
1			
2			
3			
4			
5			
6			
7			
8			
9			
10			

STA 30+50.00	SN 058-3030	MACON COUNTY
HOMER L. CHASTAIN & ASSOCIATES, LLP CONSULTING ENGINEERS 184-001377		
DECATUR CHICAGO (817) 422-8544 (773) 714-0050		PROJECT No. 4698 SHEET No.
ROCKFORD (815) 489-0050		