


ROUTE	SECTION	CITY	TOTAL SHEETS	SHEET NO.
FAU 8494	07-00078-00-RS	OLNEY	9	6
CONTRACT NO. 95572		ILLINOIS		

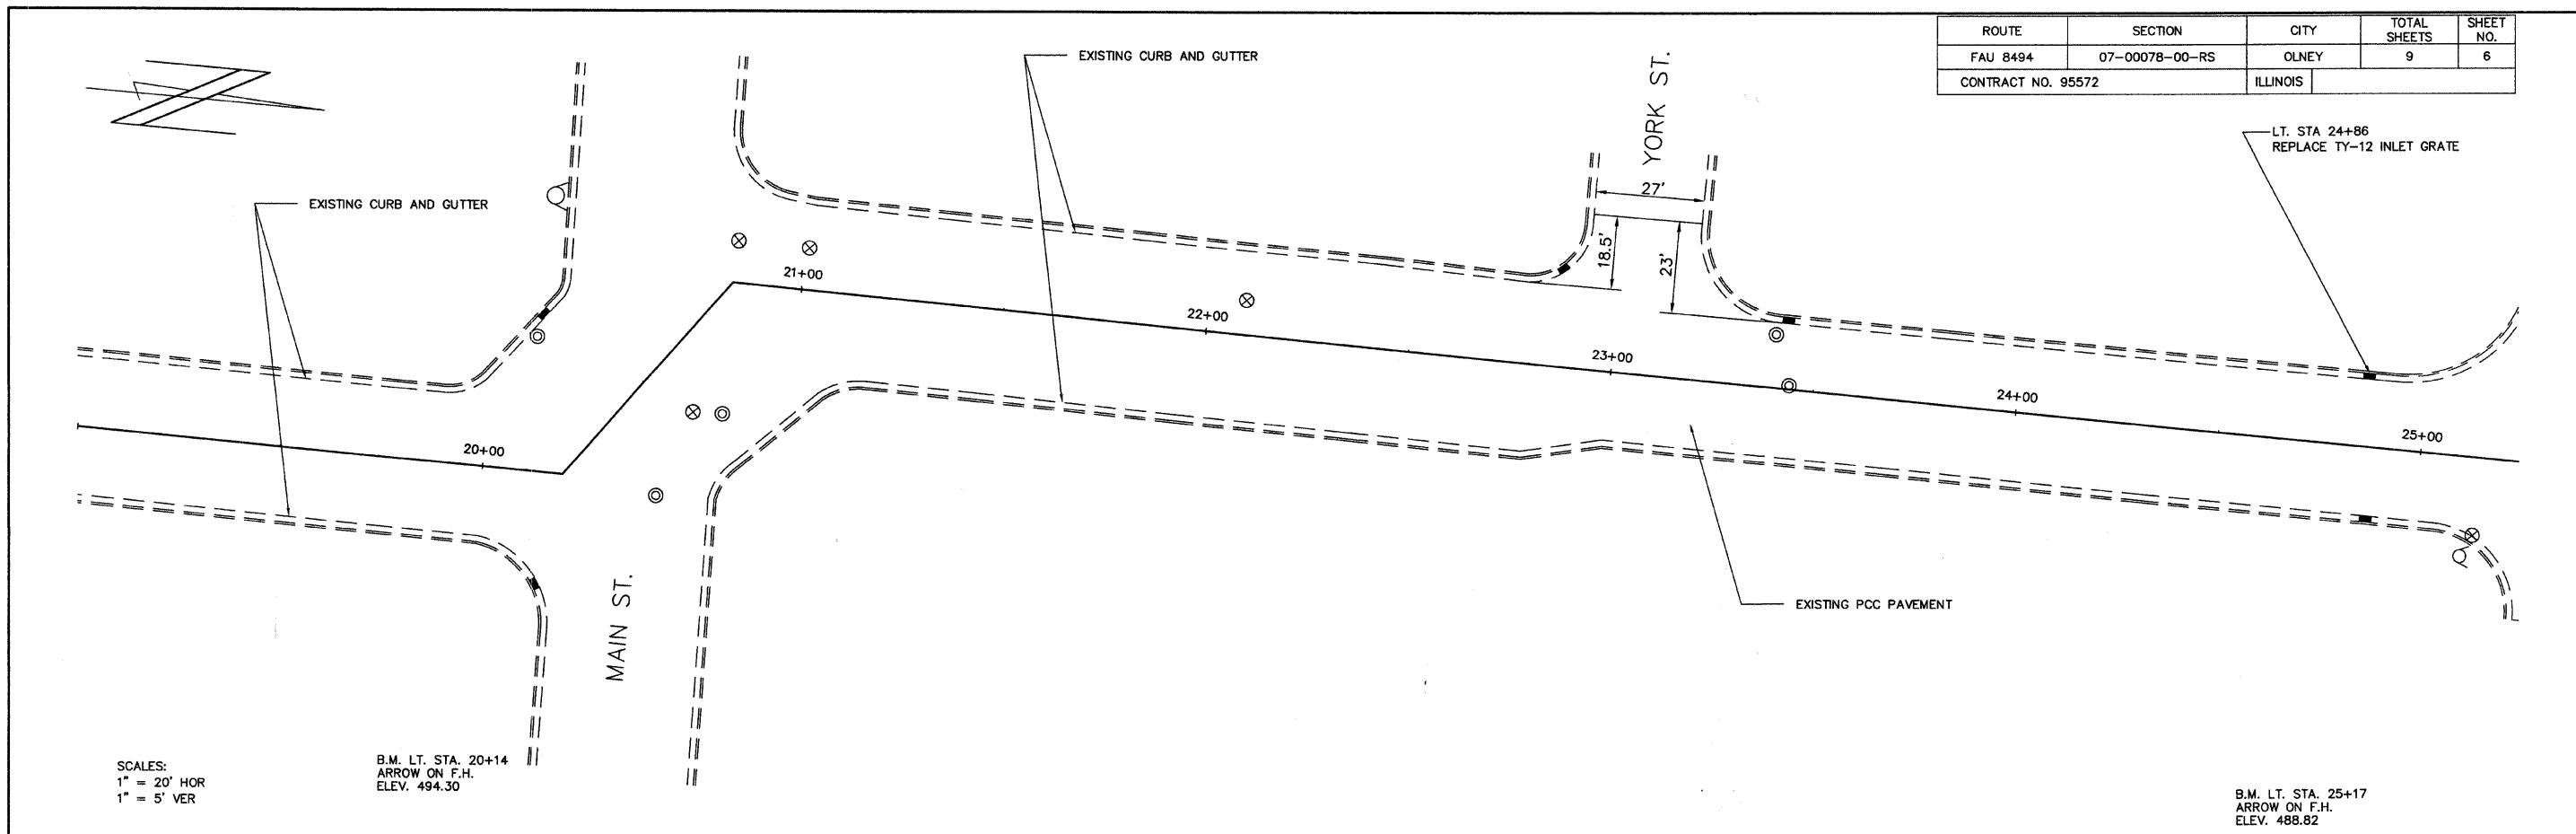

SCALES:
 1" = 20' HOR
 1" = 5' VER

B.M. LT. STA. 20+14
 ARROW ON F.H.
 ELEV. 494.30

B.M. LT. STA. 25+17
 ARROW ON F.H.
 ELEV. 488.82

