


ROUTE	SECTION	CITY	TOTAL SHEETS	SHEET NO.
FAU 8494	07-00078-00-RS	OLNEY	9	9
CONTRACT NO. 95572		ILLINOIS		

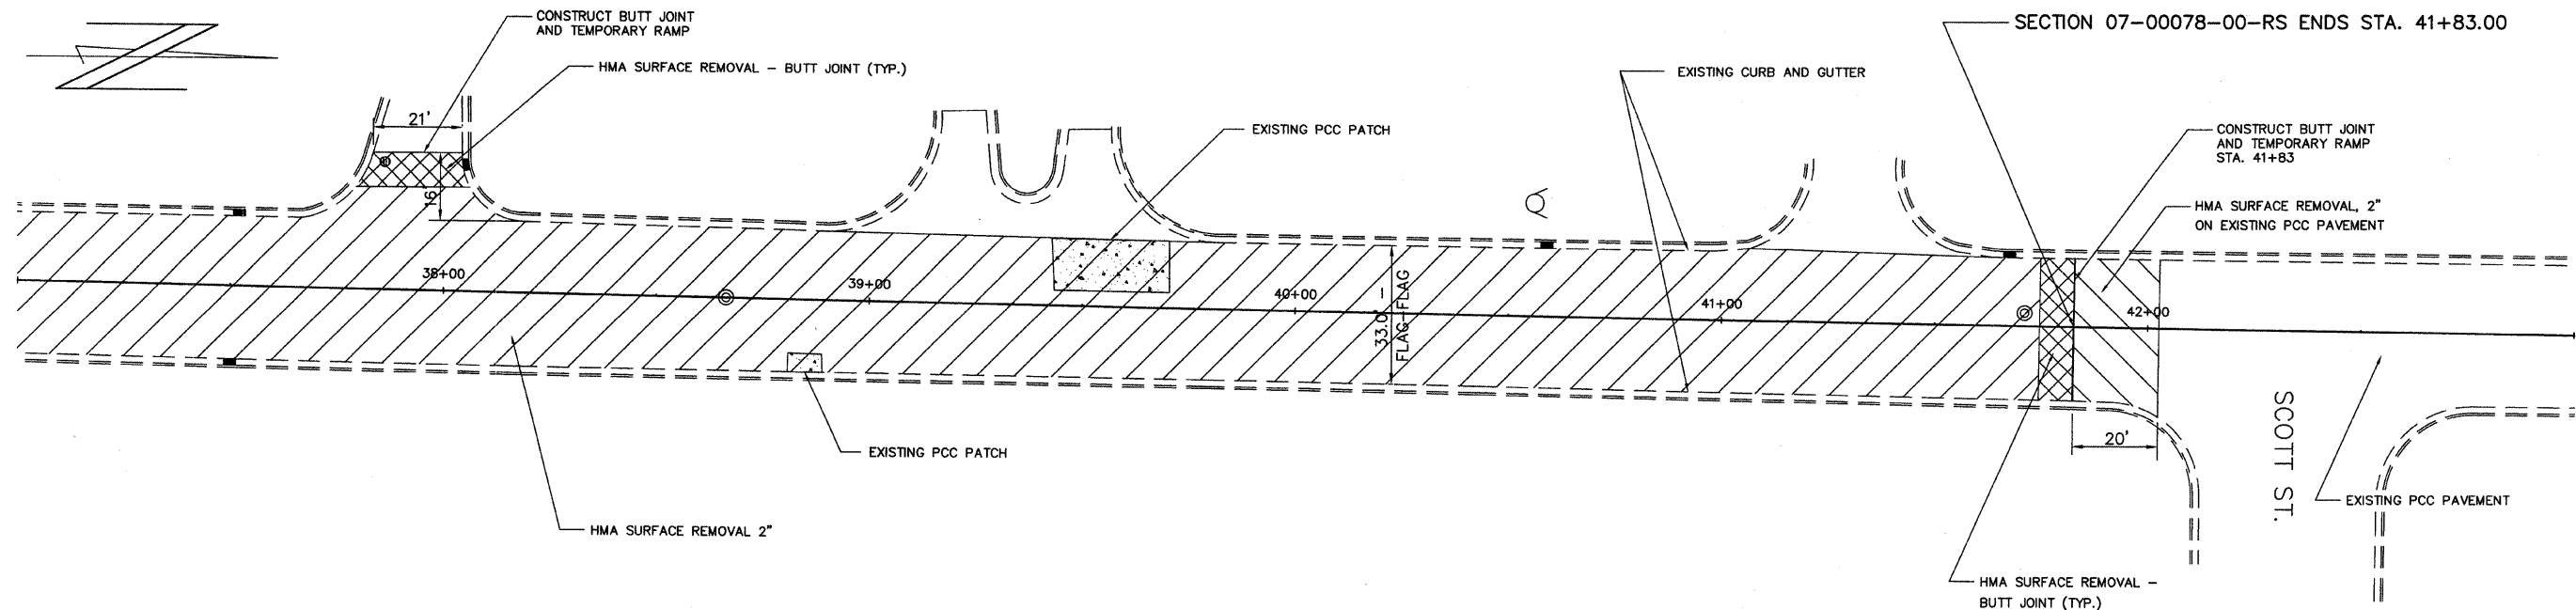

SCALES:
 1" = 20' HOR
 1" = 5' VER

NOTE: STA. 37+00 TO 41+83
 INCREASE LEVELING BINDER AT CENTERLINE
 TO MAINTAIN 1/4" PER FOOT MIN. CROSS SLOPE

B.M. LT. STA. 40+52
 ARROW ON F.H.
 ELEV. 481.80

495		HMA SURFACE REMOVAL, 2"	SQ YD		BIT. MATERIALS (PRIME COAT)	GALLON		495						
		STA. 37+00 TO 41+83.00	1860		STA. 37+00 TO 41+83.00	185								
490					AGGREGATE (PRIME COAT)	TON		490						
					STA. 37+00 TO 41+83.00	4								
485		EXISTING PROFILE			LEVELING BINDER (MACH. METHOD), N70	TON		485						
					STA. 37+00 TO 41+83.00	150								
480								480						
475		HMA SURFACE REMOVAL, BUTT JOINT	SQ YD					475						
		LT. STA. 37+92 STA. 41+83	21 30											
		TOTAL	51											
470					HMA SURFACE COURSE, MIX "D", N70	TON		470						
					STA. 37+00 TO 41+83.00	155								
465		TEMPORARY RAMP	SQ YD		MANHOLES TO BE ADJUSTED	EACH		465						
		LT. STA. 37+92 STA. 41+83	21 30		STA. 37+00 TO 41+83.00	2								
		TOTAL	51											
460								460						
455								455						
450	484.5	483.9	483.2	482.7	481.8	481.0	480.0	479.0	478.1	477.1	476.1	475.4	474.6	450
	37+00	38+00	39+00	40+00	41+00	42+00	43+00							