

FNU ROUTE	IDOT SECTION	COUNTY
9277	04-00031-00-PV	ST. CLAIR
FEDERAL AID PROJECT		ILLINOIS
IDOT JOB NO.	C-98-309-06	
IDOT CONTRACT NO.	97327	

THOUVENOT, WADE & MOERCHEN, INC.
ENGINEERS ♦ SURVEYORS ♦ PLANNERS



- CORPORATE OFFICE**
4940 OLD COLLINSVILLE RD.
SWANSEA, ILLINOIS 62226
TEL (618) 624-4488
FAX (618) 624-6688
corp@twm-inc.com
- EDWARDSVILLE OFFICE**
1015B CENTURY DRIVE
EDWARDSVILLE, ILLINOIS 62025
TEL (618) 656-4040
FAX (618) 656-4343
edwardsville@twm-inc.com
- ST. LOUIS OFFICE**
1001 CRAIG ROAD, SUITE 260
ST. LOUIS, MISSOURI 63146
TEL (314) 236-5052
FAX (314) 872-2194
stlouis@twm-inc.com
- WATERLOO OFFICE**
113 SOUTH MAIN STREET
WATERLOO, ILLINOIS 62298
TEL (618) 939-5050
FAX (618) 939-3938
waterloo@twm-inc.com

PROFESSIONAL REGISTRATIONS	LICENSE NO.
ILLINOIS PROFESSIONAL DESIGN FIRM	184-01220
PROFESSIONAL ENGINEERING CORP.	02-03570
PROFESSIONAL STRUCTURAL ENGR. CORP.	01-005202
ILLINOIS PROF. LAND SURVEYING CORP.	048-000029
MISSOURI PROFESSIONAL ENGR. CORP.	NC 001528
MISSOURI LAND SURVEYING CORP.	NC 000346

Signature: _____
Signature Date: _____
Expiration Date: _____

STATEMENT OF RESPONSIBILITY
I hereby confirm that the document herein to be authenticated by my seal is restricted to this sheet, and I hereby disclaim any responsibility for all other drawings, specifications, estimates, reports or other documents or instruments relating to or intended to be utilized for any other part of the architectural, engineering or survey project.

STAGED CONSTRUCTION AND TRAFFIC CONTROL PLAN
STAGE 2 DETOUR ROUTE

PROJECT: **HUNTWOOD ROAD RECONSTRUCTION VILLAGE OF SWANSEA ST. CLAIR COUNTY**

REV.	DATE	DESCRIPTION
△		
△		
△		



DRAWN BY: DRB	DESIGNED BY: DRB	CHECKED BY: SJK	APPROVED BY: SJK	PROJECT NUMBER: T20-030356	SHEET 28 OF 104 SHEETS
PROJECT DESCRIPTION: Huntwood Road Reconstruction					ISSUED FOR REVIEW
PROJECT DESCRIPTION: Huntwood Road Reconstruction					ISSUED FOR BIDDING
PROJECT DESCRIPTION: Huntwood Road Reconstruction					RECORD DRAWING

△ REVISED 12-31-08

- LEGEND**
- HUNTWOOD ROAD CONSTRUCTION
 - - - STAGE 1, 2 AND 3 CONSTRUCTION DETOUR ROUTES
 - 1. TYPE III BARRIERS W/ ROAD CLOSED SIGN
 - 2. TYPE III BARRIERS W/ ROAD CLOSED TO THROUGH TRAFFIC ON EACH STAGGERED BARRIER
 - 3. ROAD CLOSED AHEAD
 - 4. ROAD CLOSED 500 FEET
 - 5. NOT USED
 - 6. DETOUR W/ RIGHT ARROW (COMBINED)
 - 7. DETOUR W/ LEFT ARROW (COMBINED)
 - 8. "OLD CASEYVILLE ROAD" SIGN
 - 9. "HUNTWOOD ROAD" SIGN
 - 10. "IL RTE 159" SIGN
 - 11. INDIVIDUAL LEFT ARROW
 - 12. INDIVIDUAL RIGHT ARROW
 - 13. DETOUR AHEAD
 - 14. INDIVIDUAL STRAIGHT ARROW
 - 15. DO NOT ENTER SIGN

NOTE: CONTRACTOR SHALL USE STANDARD SIZES FOR SIGNING ON THIS PROJECT REQUIRED FOR URBAN LOCAL ROADS AS SPECIFIED BY IDOT HIGHWAY STANDARDS AND THE MUTCD. THE CONTRACTOR SHALL PROVIDE TRAFFIC CONTROL ACCORDING TO APPLICABLE HIGHWAY STANDARDS INCLUDED IN THESE PLANS FOR ROAD CLOSURES AT ALL INTERSECTIONS. FOR SHEET CLARITY AND TO MINIMIZE REDUNDANCY, NOT ALL TRAFFIC CONTROL ITEMS AS REQUIRED BY HIGHWAY STANDARDS ARE SHOWN ON THESE STAGING SHEETS. TRAFFIC CONTROL ITEMS NOT SHOWN SHOULD BE INSTALLED PER THE APPLICABLE HIGHWAY STANDARDS INCLUDED IN THESE PLANS. CONTRACTOR TO PLACE MESSAGE BOARDS ON NB AND SB IL RTE. 159 AT HUNTWOOD RD. 3 DAYS PRIOR TO TRAFFIC SIGNAL TURN-ON TO 3 DAYS FOLLOWING TRAFFIC SIGNAL TURN-ON.

TWO CHANGEABLE MESSAGE SIGNS FOR ONE MONTH

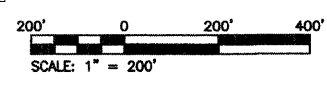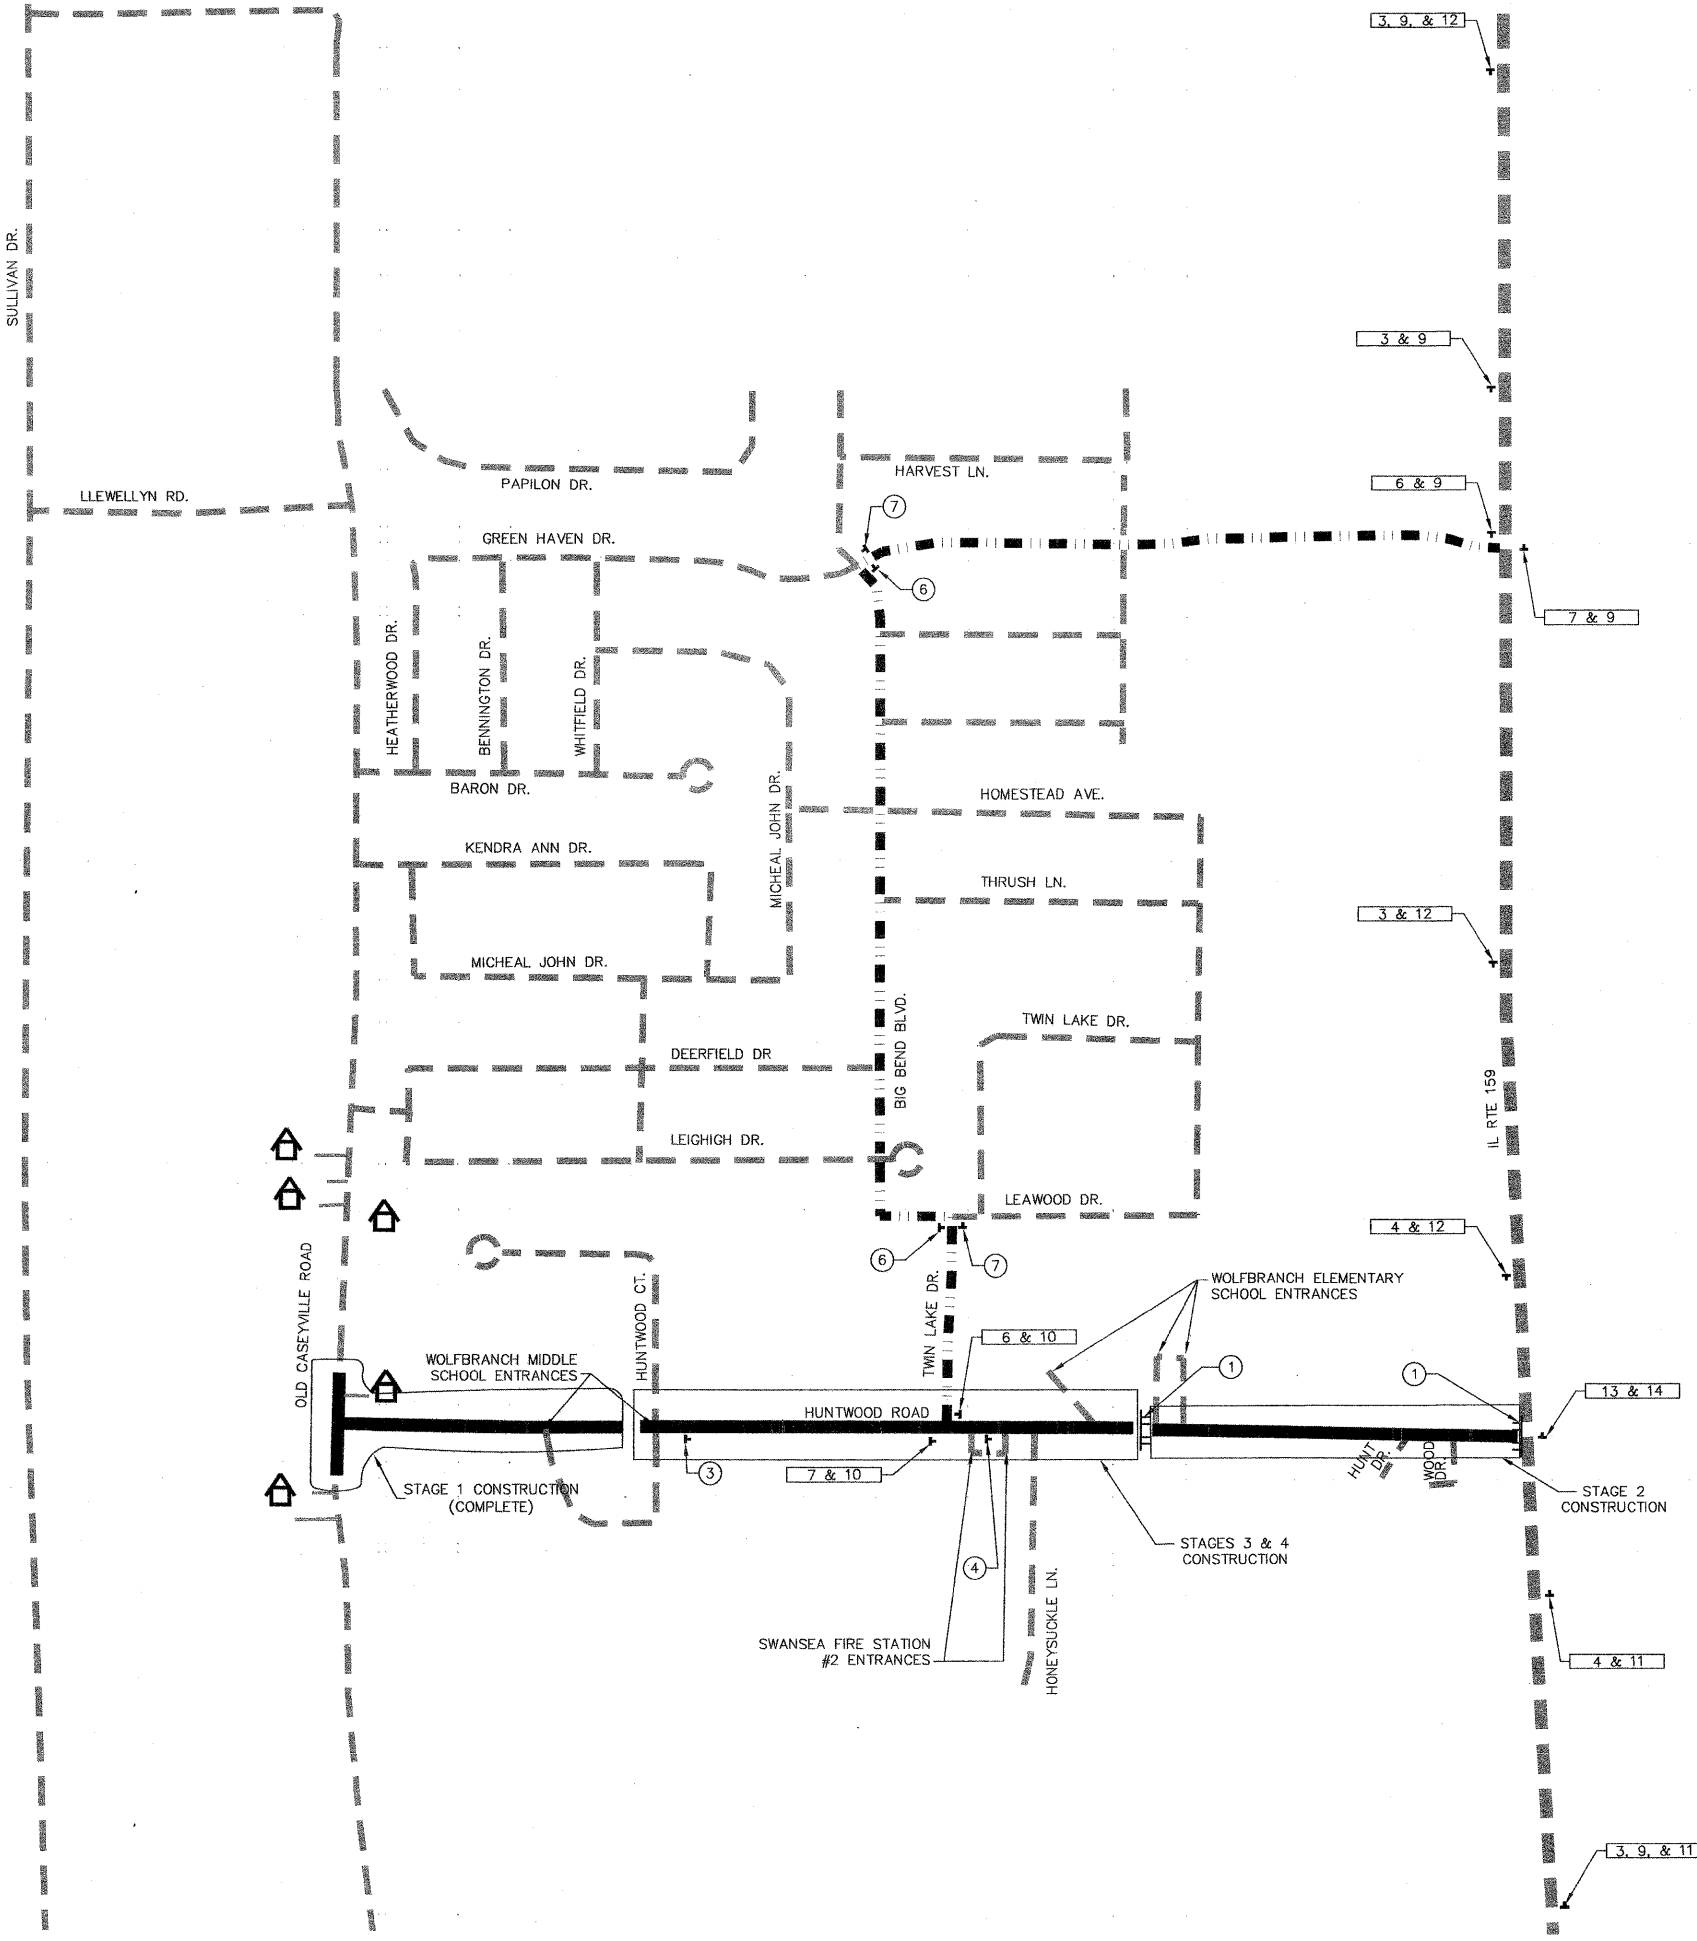

P:\030356\030356.dwg Roadway Plans\Roadway Plans\030356 TDR1-2.dwg 6/26/2008 2:01:59 PM GDT