




F.A.P. RTE.	SECTION	COUNTY	TOTAL SHEETS	SHEET NO.
312	101-2(A,B,R)	ALEXANDER	152	139
STA. 5+675.00 TO STA. 5+700.00				
FED. ROAD DIST. NO.			ILLINOIS FED. AID PROJECT	

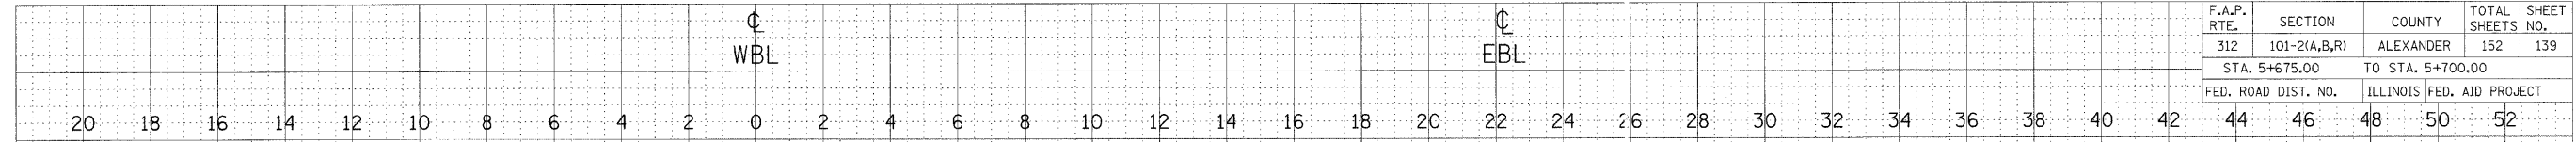


DATE	BY
SURVEYED	
PLOTTED	
CHECKED	
NO.	
AREAS CHECKED	

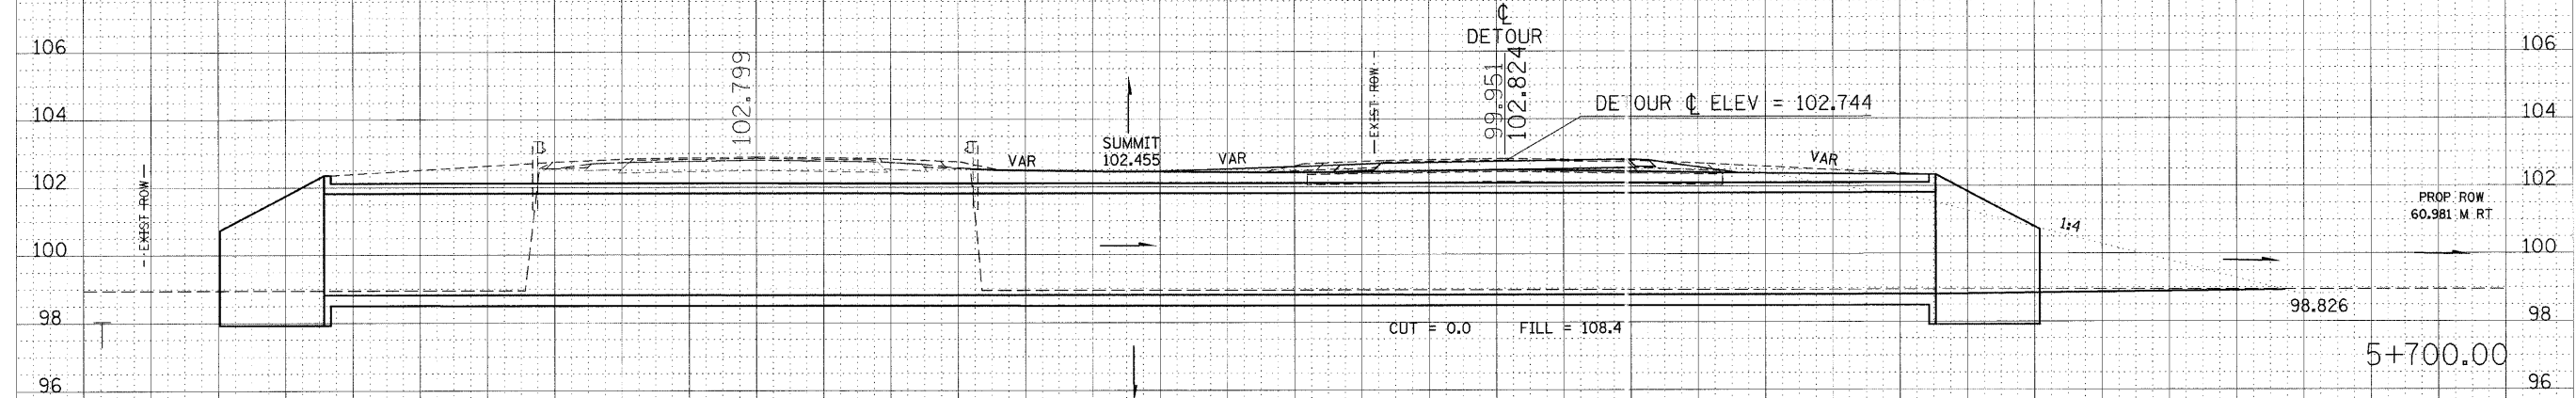

DATE	BY
SURVEYED	
PLOTTED	
CHECKED	
NO.	
AREAS CHECKED	

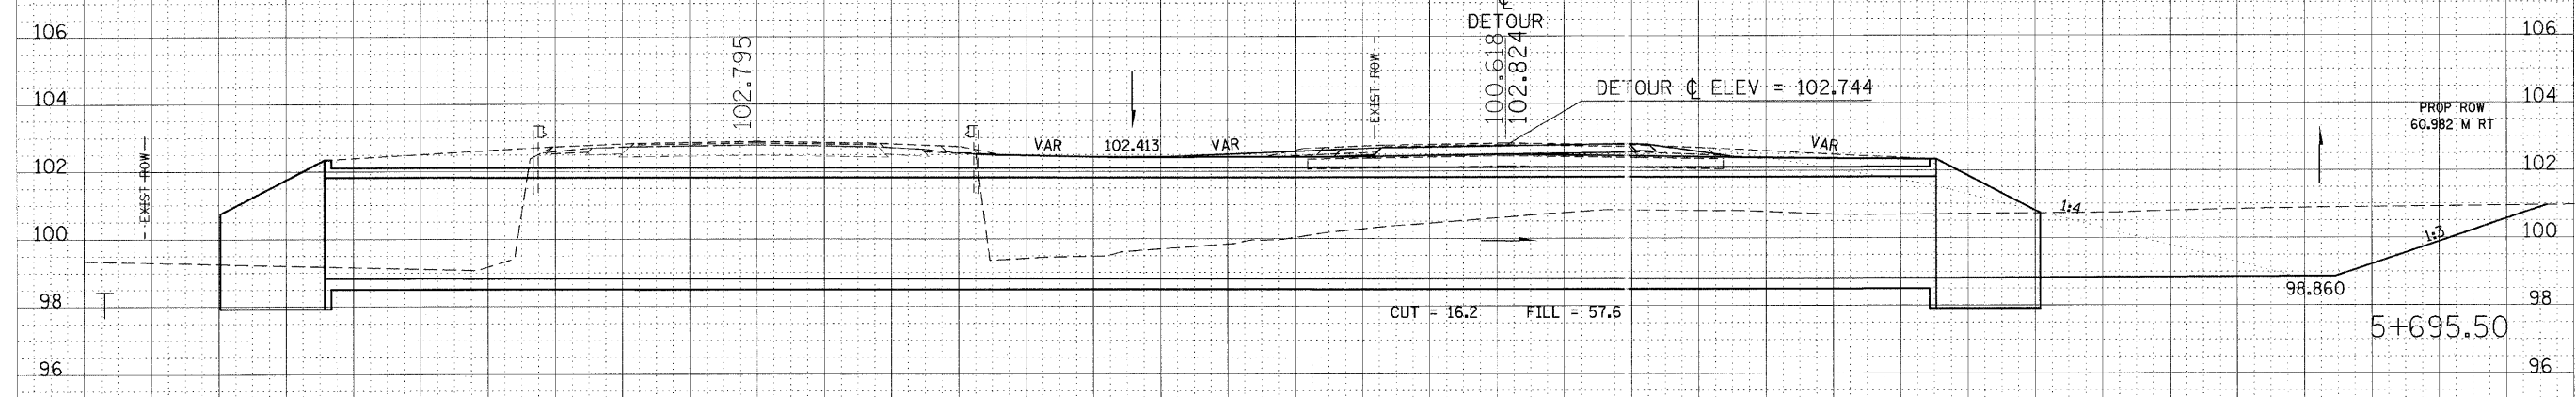

DATE	BY
SURVEYED	
PLOTTED	
CHECKED	
NO.	
AREAS CHECKED	

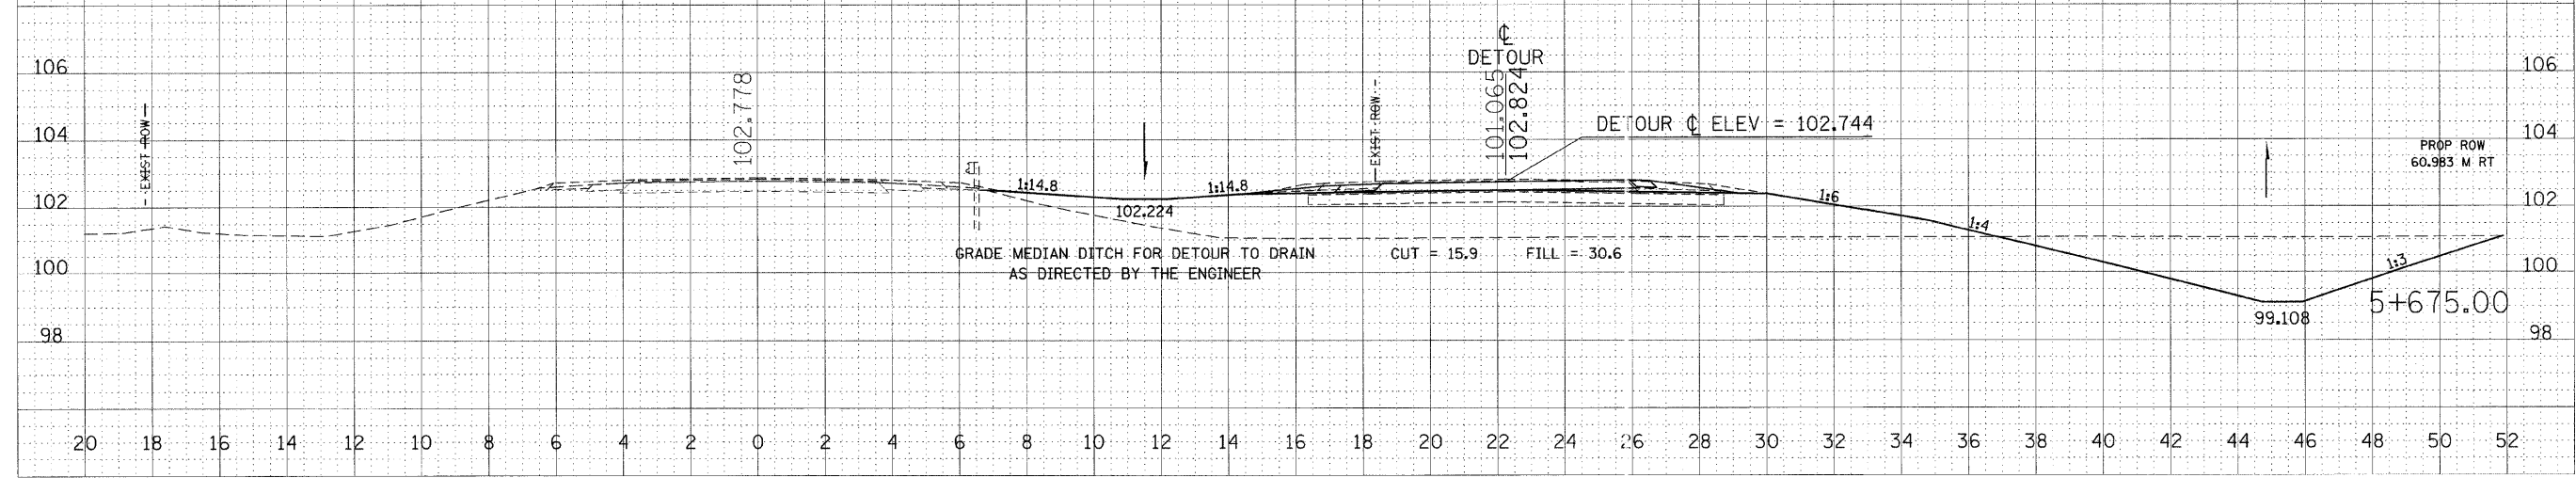

IL 146: STA 5+675.00 TO STA 5+700.00