


CONTRACT NO. 98985				
F.A.P. RTE.	SECTION	COUNTY	TOTAL SHEETS	SHEET NO.
331	*	JACKSON	23	18
STA. _____ TO STA. _____				
FED. ROAD DIST. NO. _____		ILLINOIS FED. AID PROJECT		

• (12-3)RS-2,(4-5)RS-3

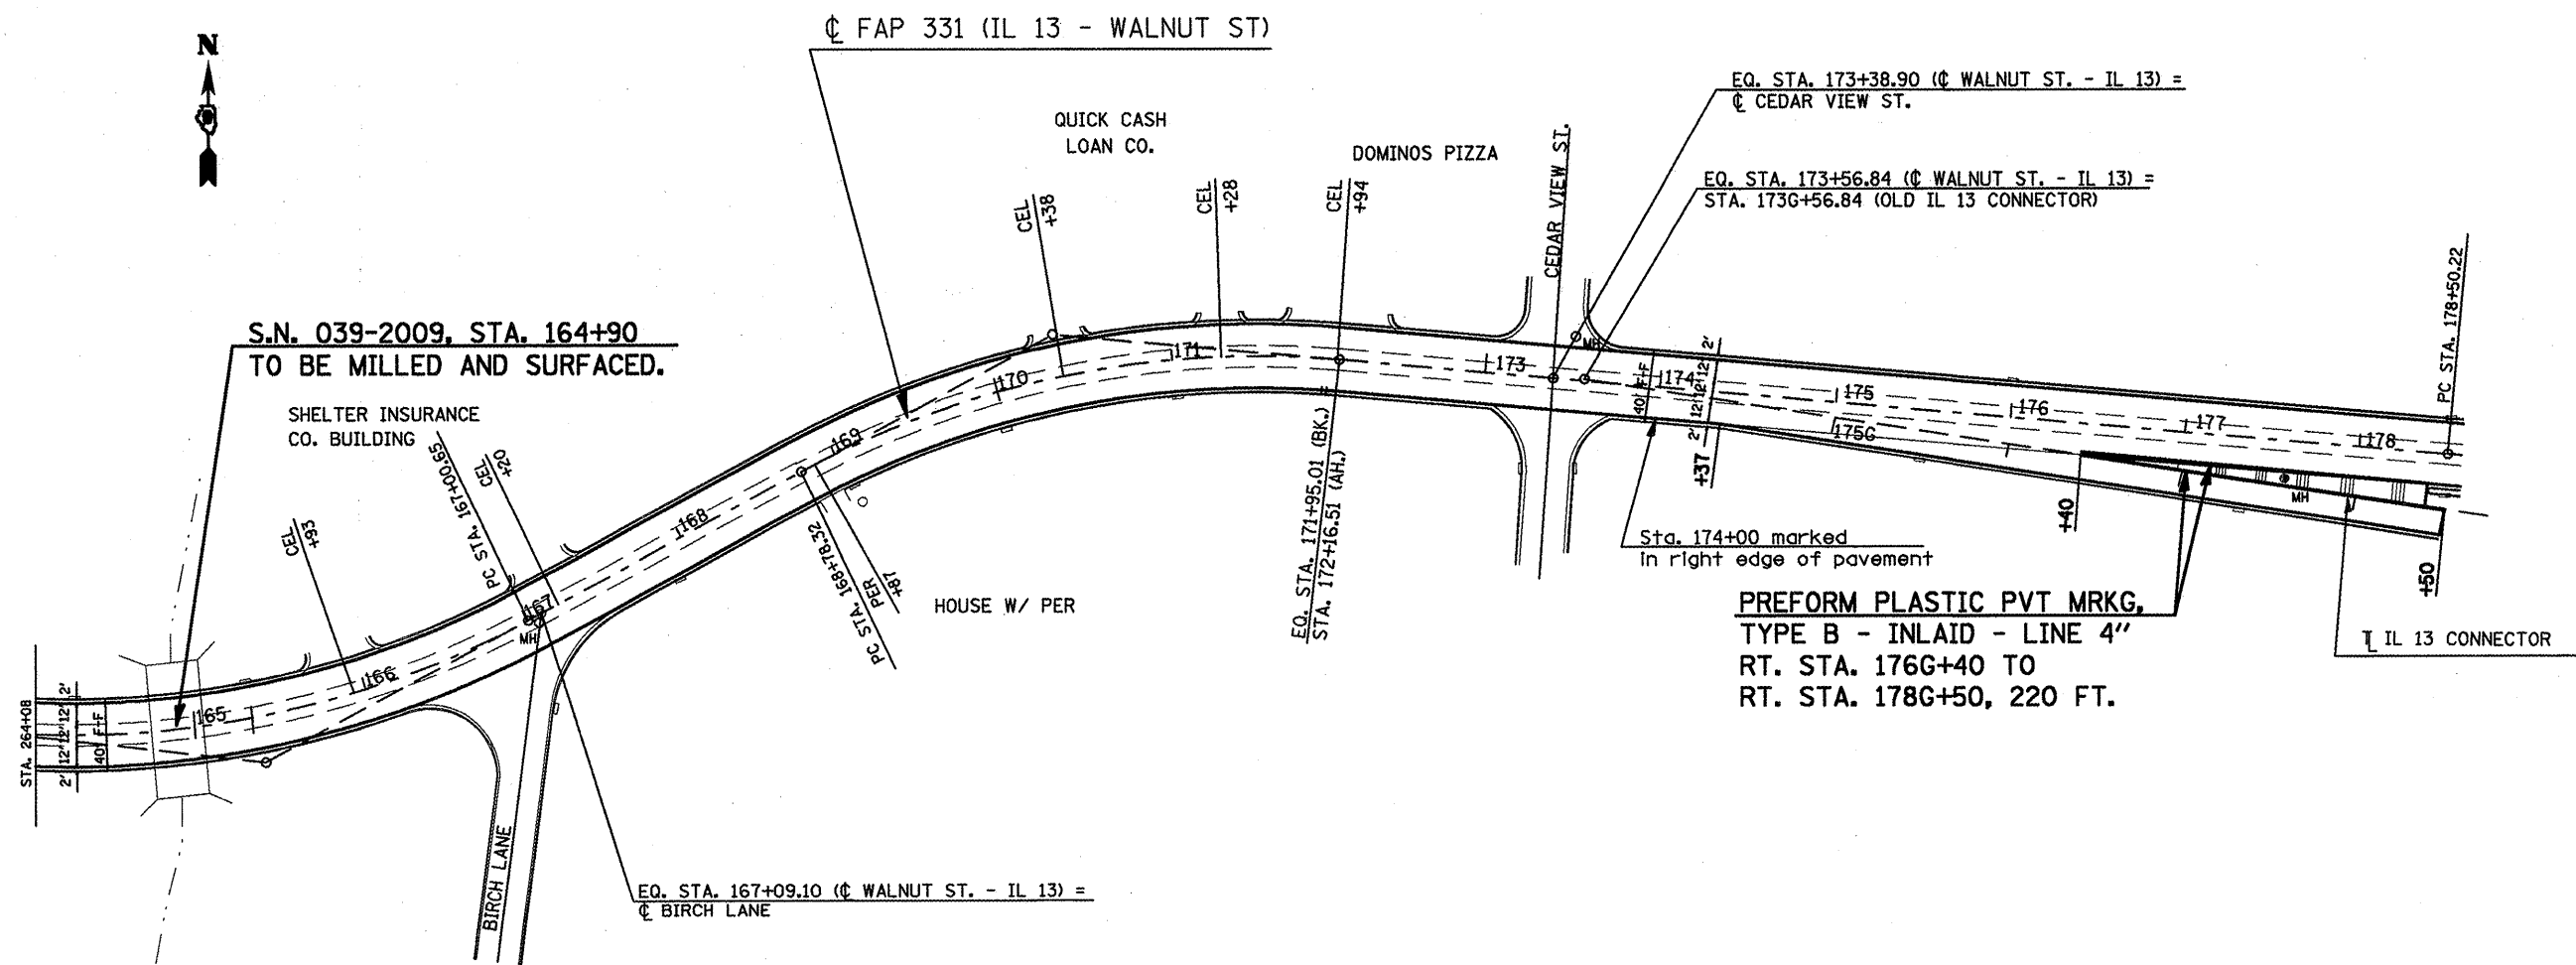

PLOT DATE = 12/1/2009  
 FILE NAME = c:\pwworkspace\mccor\user\mccor\user\331\18\18.dwg  
 PLOT SCALE = 1/8" = 1'-0"  
 USER NAME = mccor

PLAN LAYOUT - STA. 164+08 TO STA. 178+58