



FINAL SURVEY	SURVEYED	DATE
NOTE BOOK NO.	PLOTTED	BY
	TEMPLATE	
	AREAS CHECKED	

ORIGINAL SURVEY	SURVEYED	DATE
NOTE BOOK NO.	PLOTTED	BY
	TEMPLATE	
	AREAS CHECKED	

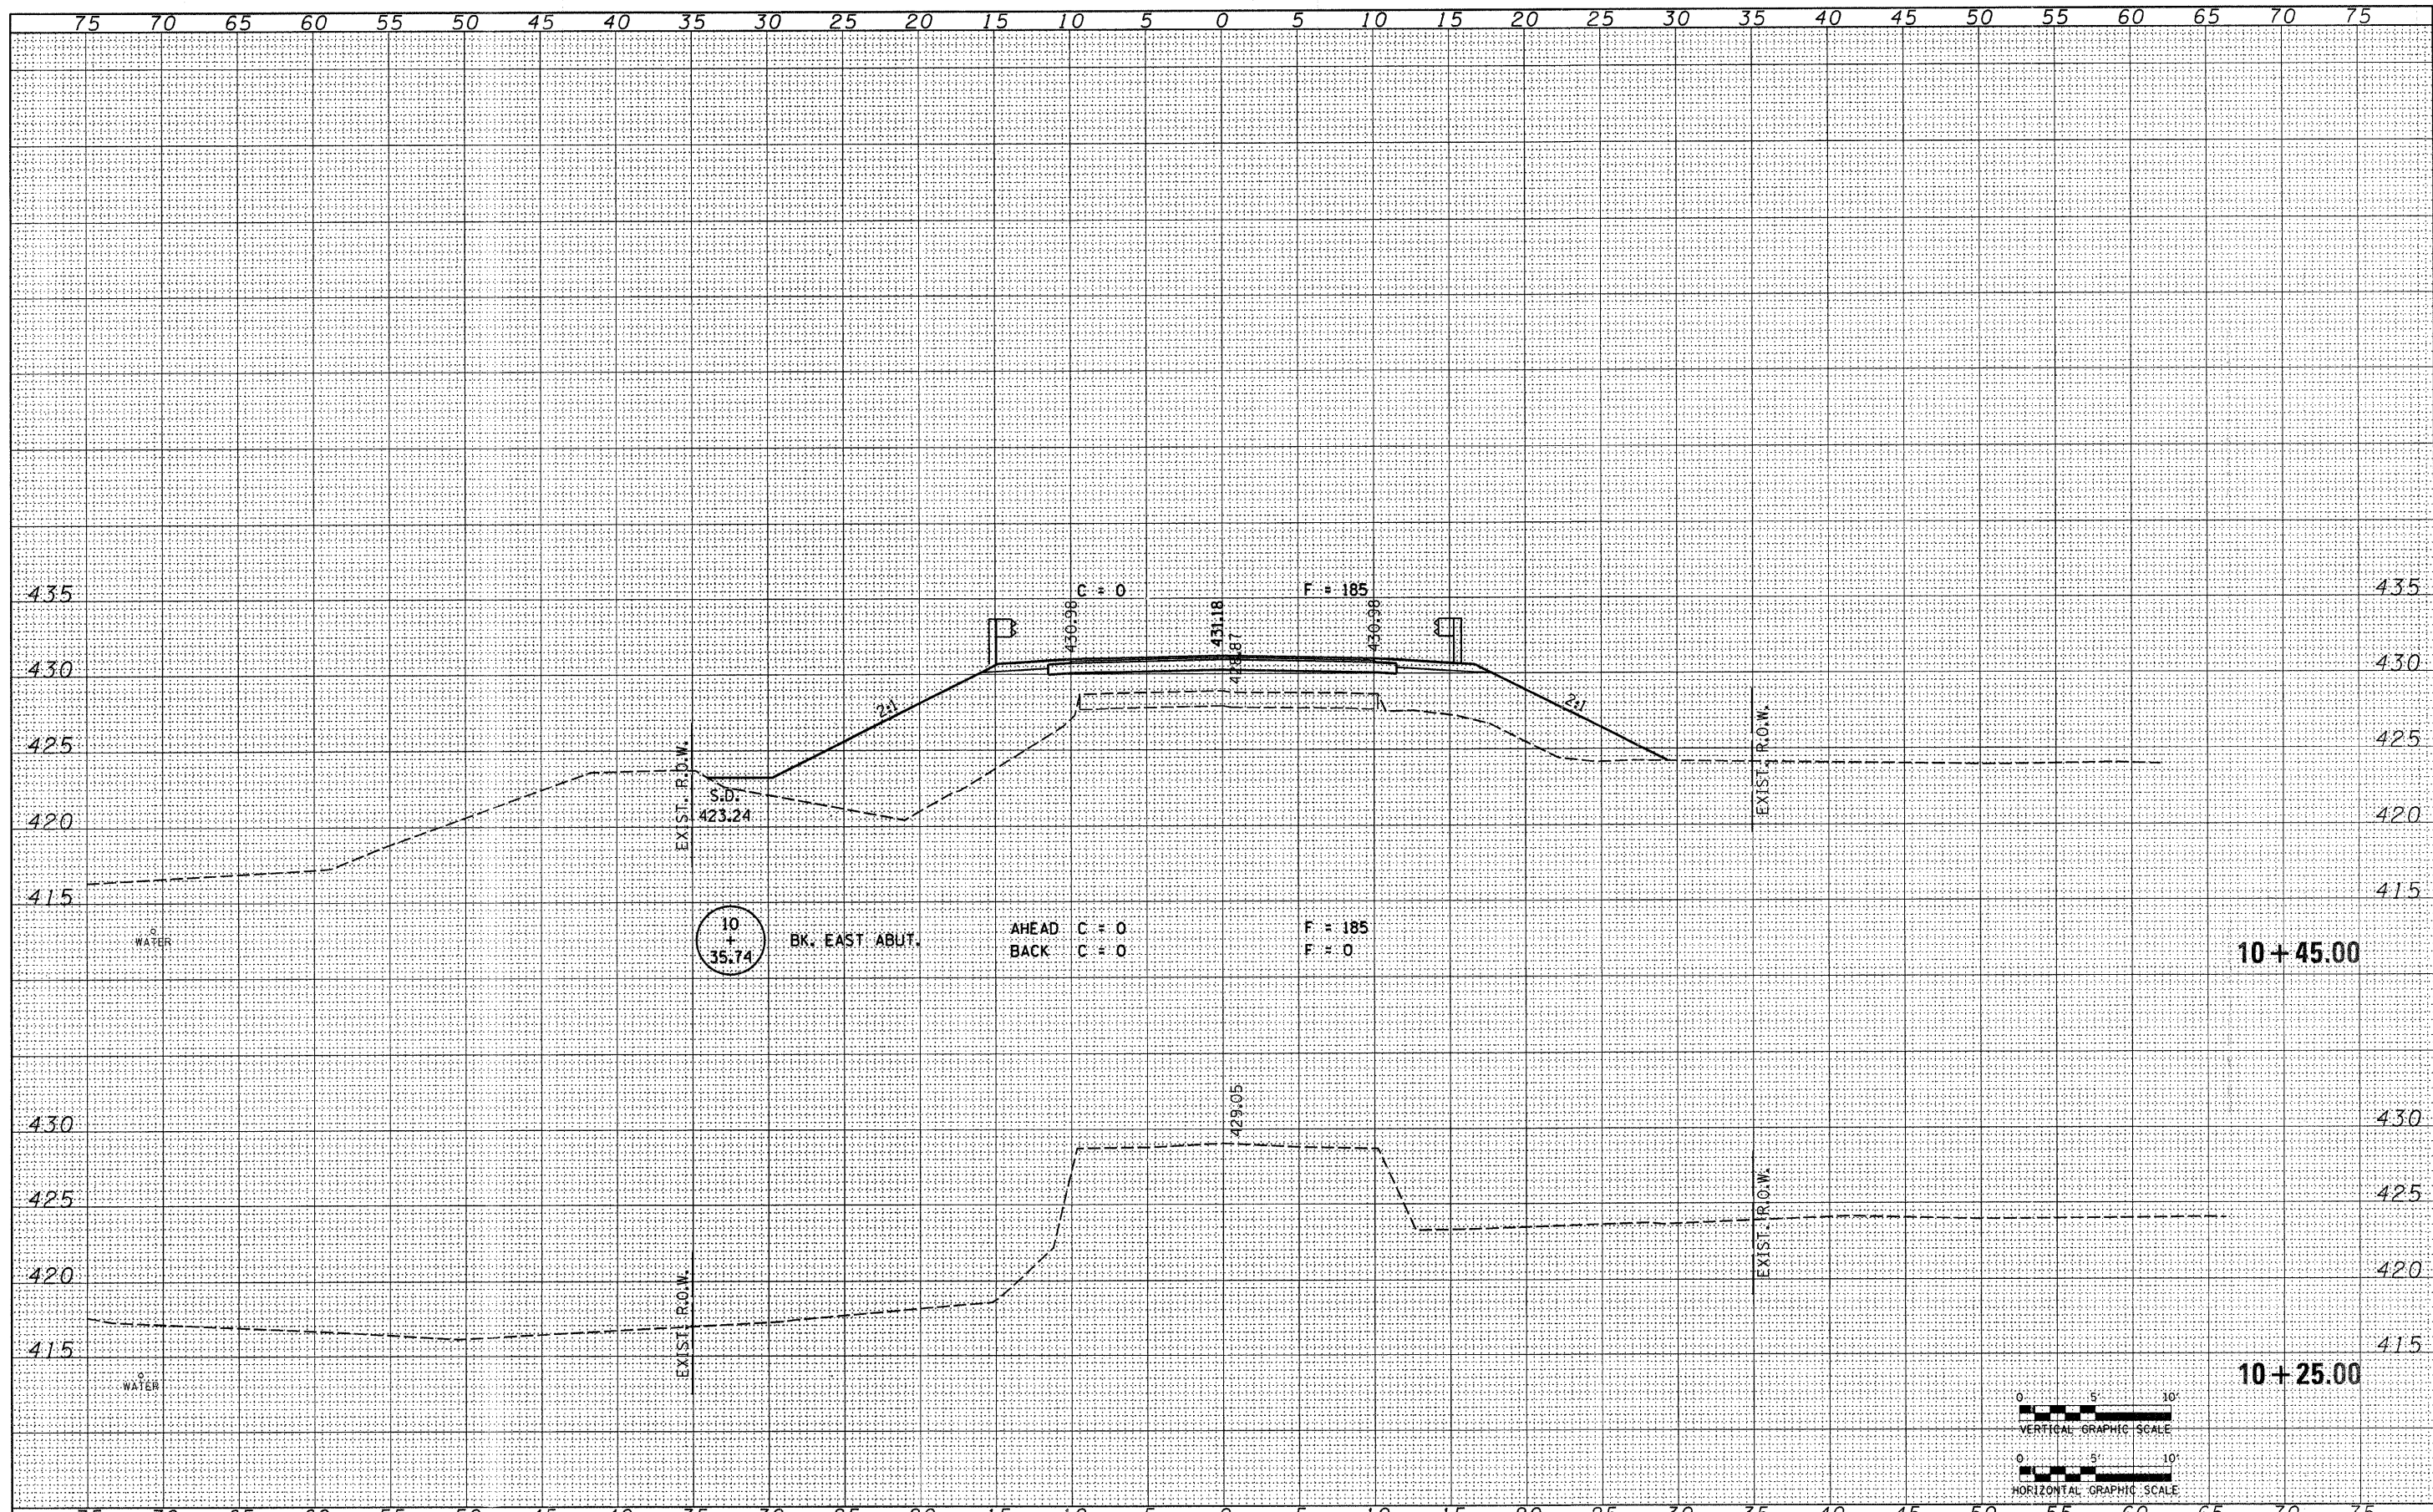

FILE NAME = 080129-sht-sxa.dgn	USER NAME =	DESIGNED - J.W.F.	REVISED -	<b>STATE OF ILLINOIS</b> <b>JEFFERSON COUNTY HIGHWAY DEPARTMENT</b>  <b>HAMPTON, LENZINI &amp; RENWICK, INC.</b> CIVIL & STRUCTURAL ENGINEERS LAND SURVEYORS SCALE: 1" = 5'	<b>CROSS SECTIONS</b> <b>SPRING GARDEN ROAD</b>		FAS 824	SECTION 05-00183-00-BR	COUNTY JEFFERSON	TOTAL SHEETS 23	SHEET NO. 12
PLOT SCALE =	CHECKED - S.W.M.	REVISED -	CONTRACT NO. 99361								
PLOT DATE = 2/6/2009	DATE - 10/20/08	REVISED -	ILLINOIS FED. AID PROJECT								