



HANSON PROFESSIONAL SERVICES INC.  
 815 Commerce Drive, Suite 200  
 Oak Brook, Illinois 60523  
 Telephone: 630.990.3800  
 Fax: 630.990.3801

Illinois Professional Design Firm  
 Registration No. 184-001084

© Copyright Hanson Professional Service Inc. 2008



JOLIET REGIONAL PORT DISTRICT

1 George Michas Drive  
 Romeoville, Illinois 60446  
 Telephone: 815.838.9497  
 Fax: 815.838.9524

COMPLETE TAXIWAY G

AIP PROJECT NO. 3-17-0140-B43  
 IDA PROJECT NO. LOT-3883


No.	Drawing Issue Description	Date	By

Date  
 JANUARY 30, 2009  
 Sheet Title

PLAN AND RPOFILE  
 TAXIWAY G  
 STA. 254+00 THRU  
 STA. 259+00

08A0122  
 Project Number  
 LDH 06/23/08  
 Layout By Date  
 LDH 06/23/08  
 Designed By Date  
 RMH 01/30/09  
 Reviewed By Date  
 Drawn By Date

7

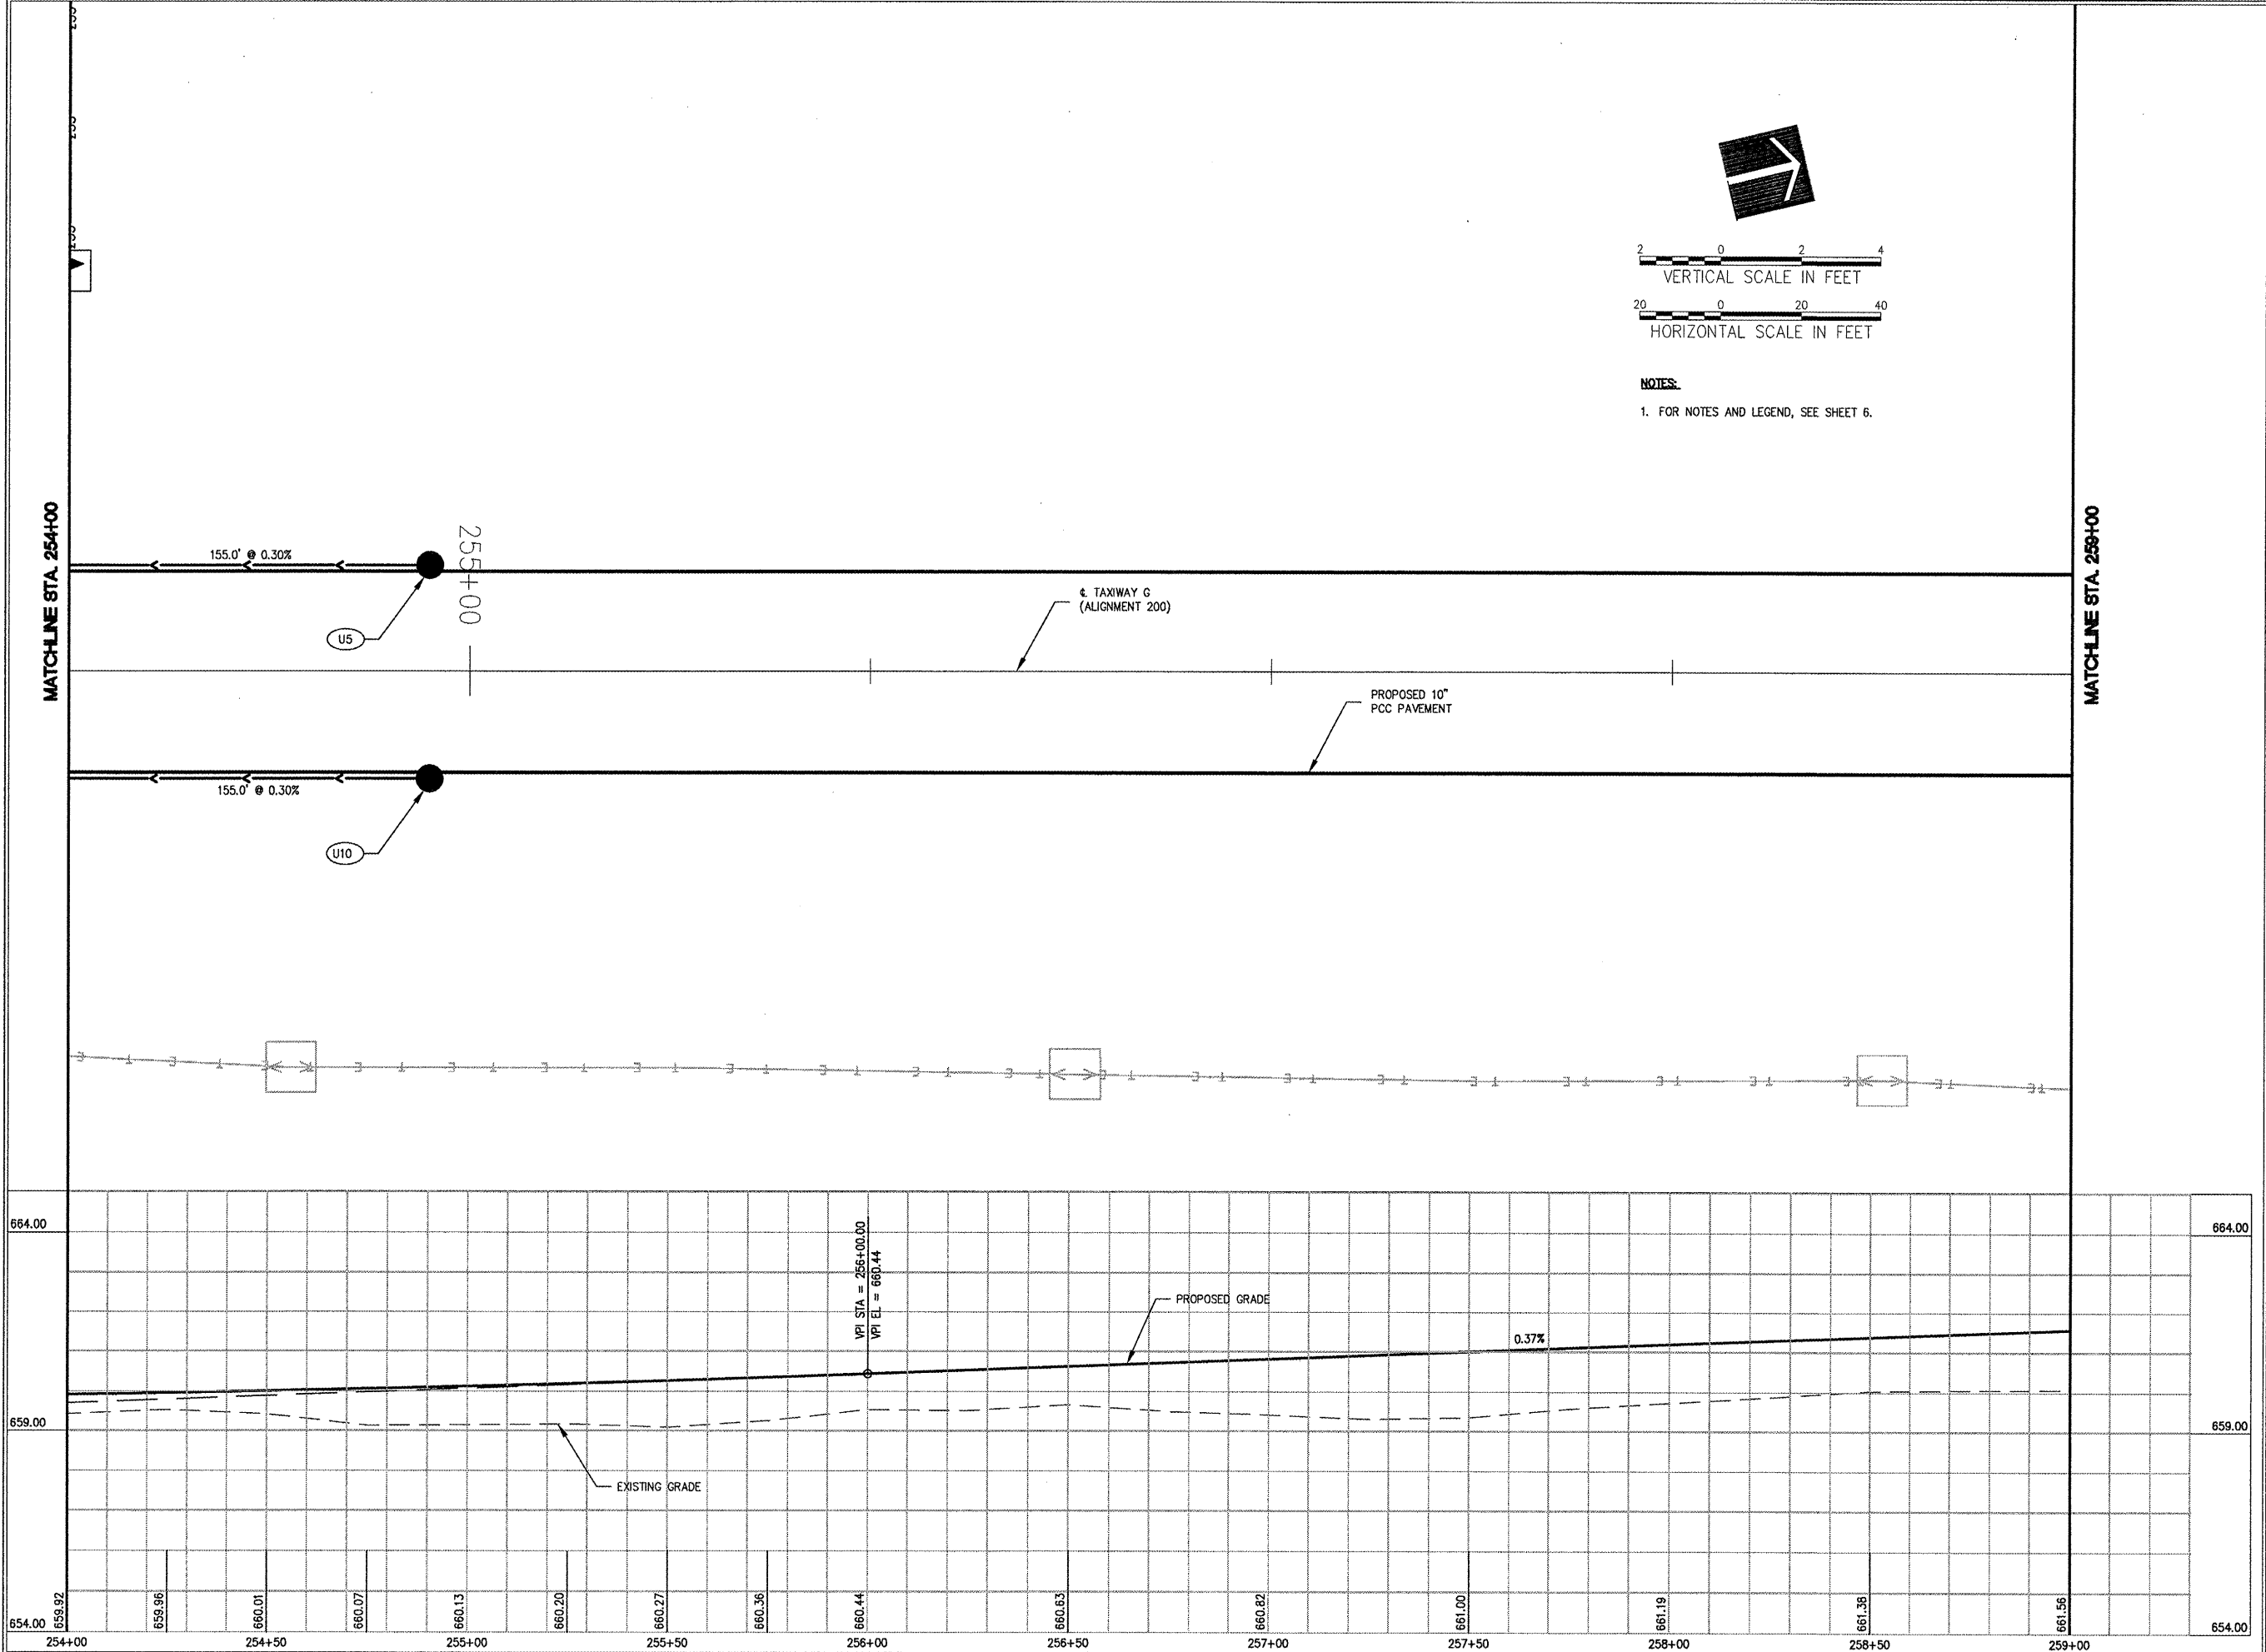

I:\08A0122\08A0122\DRAWINGS\08A0122-PLAN & PROFILE 2008.DWG FEB 27, 2009 11:01AM HAUSKOHGBZ