



HANSON PROFESSIONAL SERVICES INC.

815 Commerce Drive, Suite 200
Oak Brook, Illinois 60523
Telephone: 630.990.3800
Fax: 630.990.3801

Illinois Professional Design Firm
Registration No. 184-001084

© Copyright Hanson Professional Service Inc. 2008



JOLIET REGIONAL PORT DISTRICT

1 George Michas Drive
Romeoville, Illinois 60446
Telephone: 815.838.9497
Fax: 815.838.9524

COMPLETE TAXIWAY G

AIP PROJECT NO. 3-17-0140-B43
IDA PROJECT NO. LOT-3883

No.	Drawing Issue Description	Date	By

Date


JANUARY 30, 2009

Sheet Title

JOINTING PLAN
TAXIWAY G

08A0122
Project Number
LDH 06/18/08
Layout By Date
LDH 06/18/08
Designed By Date
RMH 01/30/09
Reviewed By Date
LDH
Drawn By Sheet No.


I:\08\08\08\08040122\DRAWINGS\08A0122 JOINTING PLAN.DWG FEB 27, 2009 11:02AM HAUSM0062

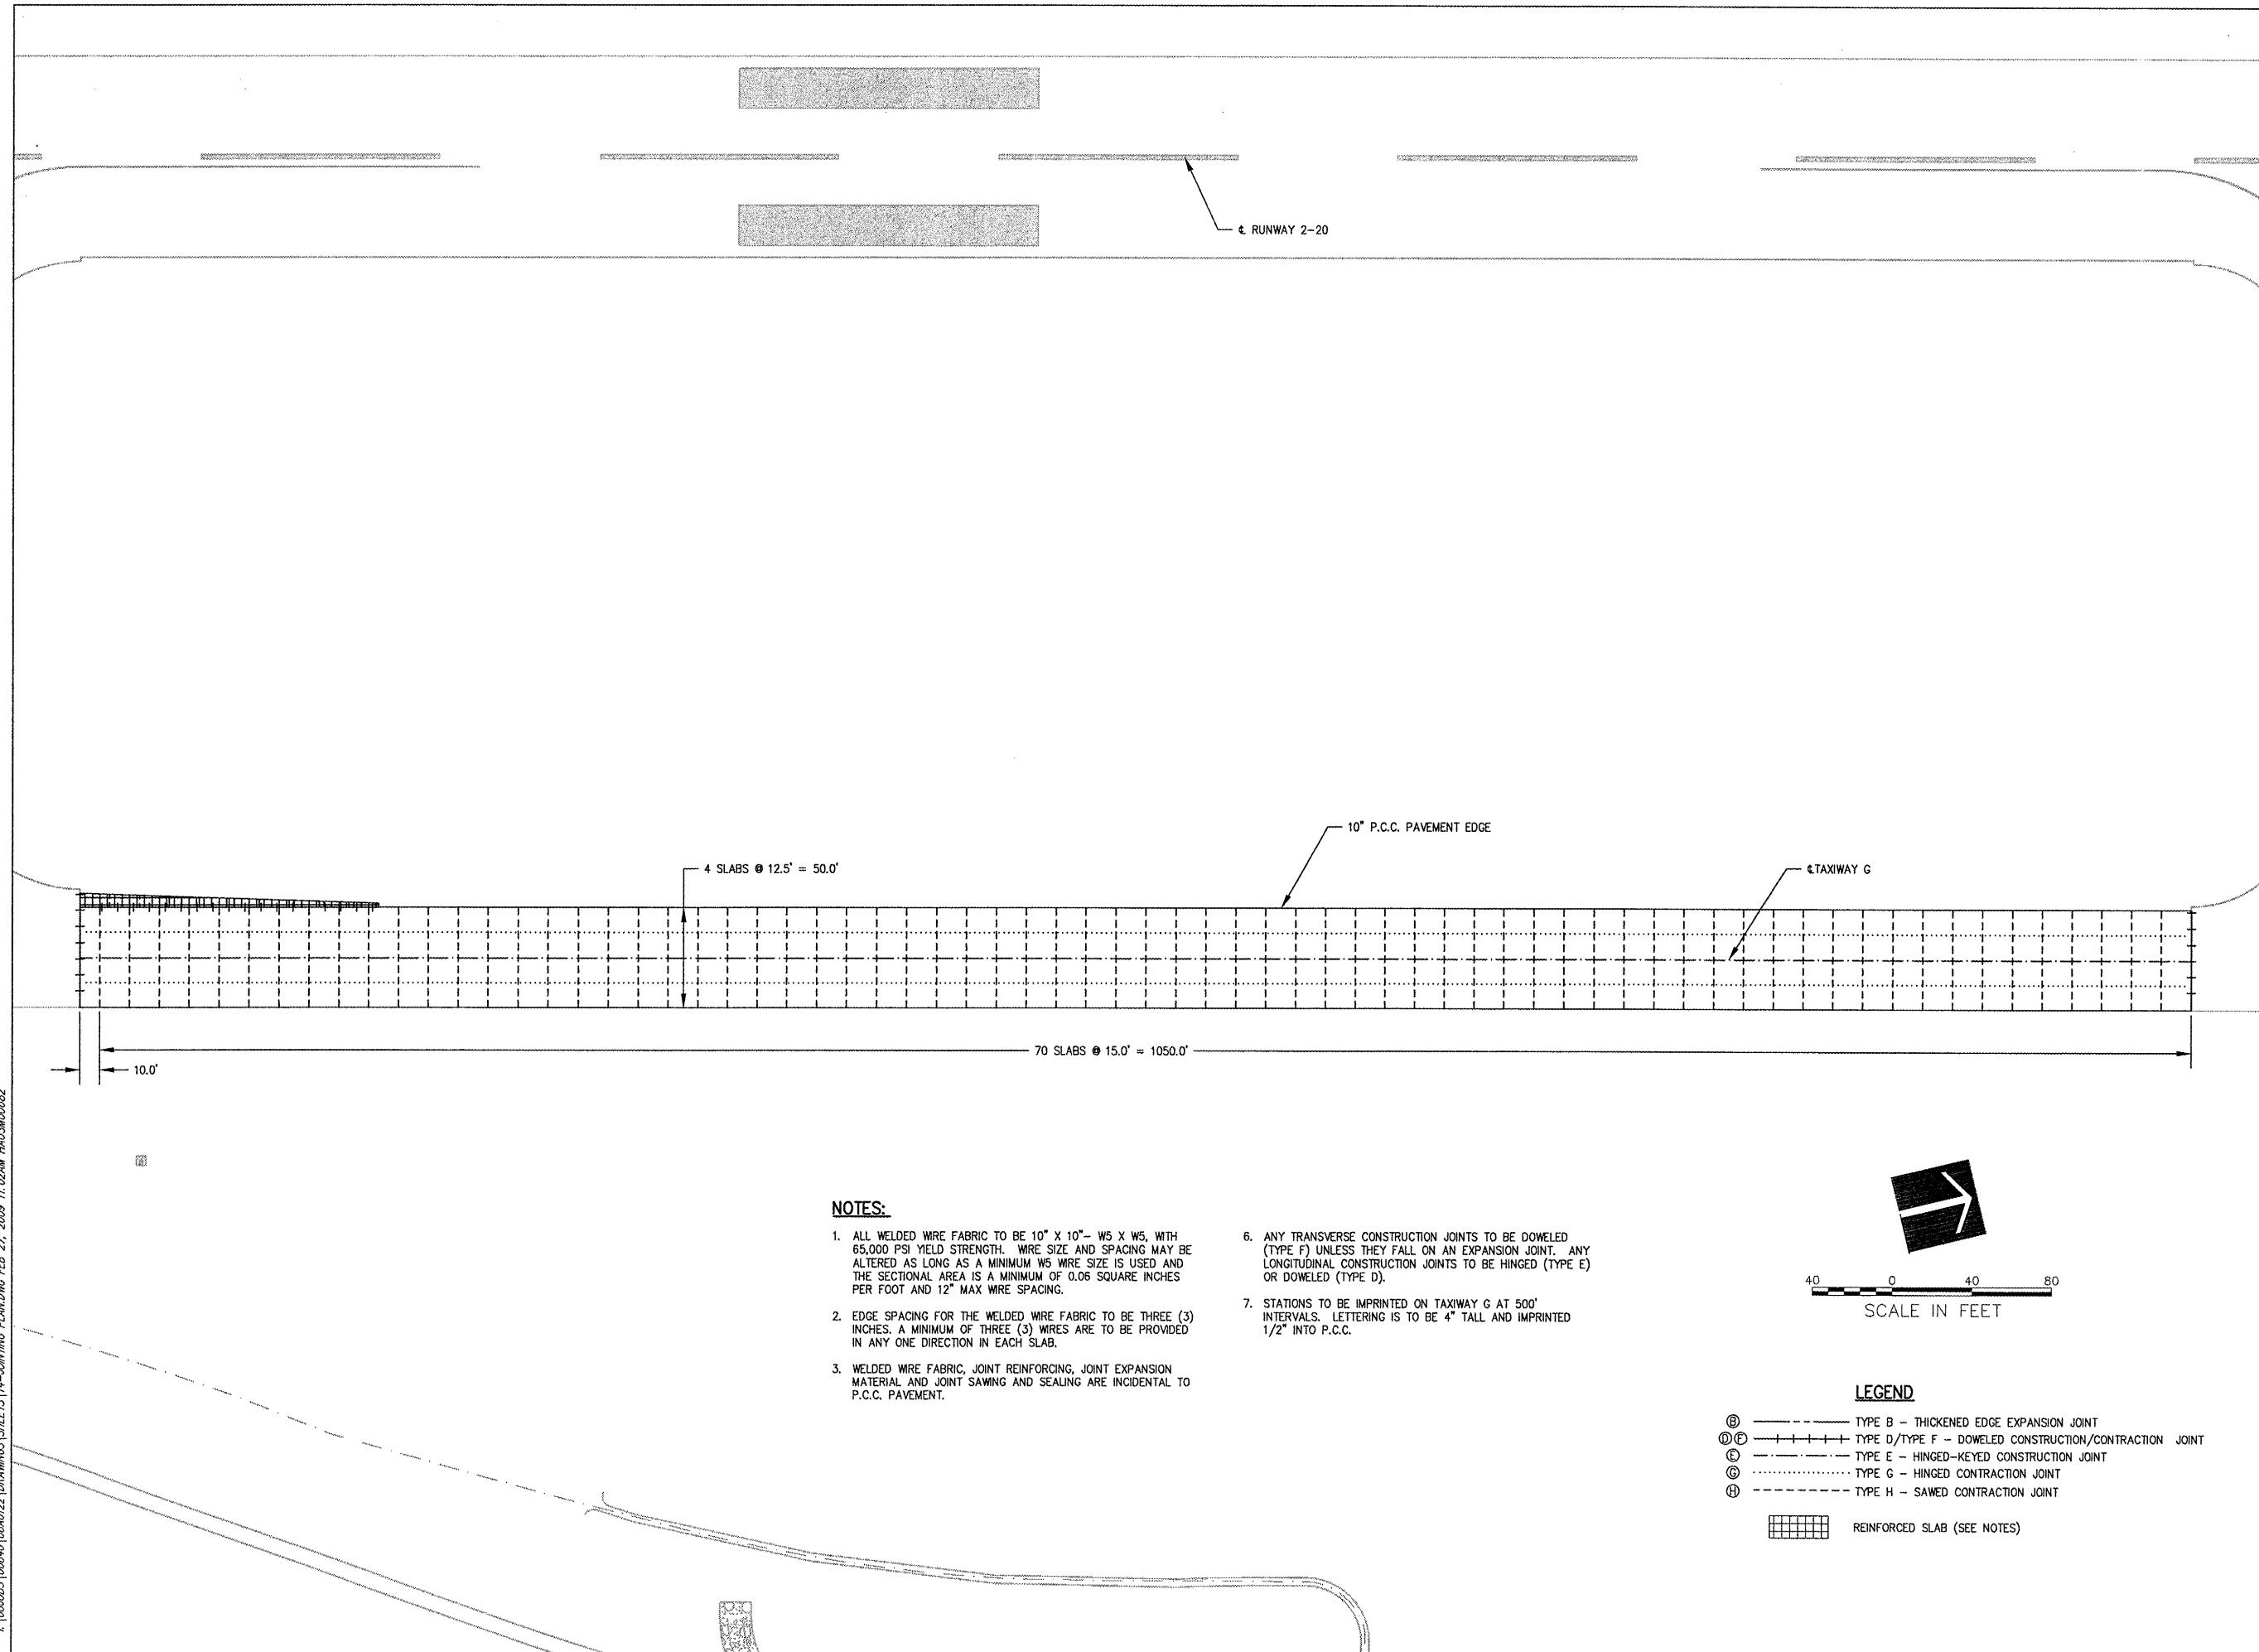

- NOTES:**
- ALL WELDED WIRE FABRIC TO BE 10" X 10"- W5 X W5, WITH 65,000 PSI YIELD STRENGTH. WIRE SIZE AND SPACING MAY BE ALTERED AS LONG AS A MINIMUM W5 WIRE SIZE IS USED AND THE SECTIONAL AREA IS A MINIMUM OF 0.06 SQUARE INCHES PER FOOT AND 12" MAX WIRE SPACING.
 - EDGE SPACING FOR THE WELDED WIRE FABRIC TO BE THREE (3) INCHES. A MINIMUM OF THREE (3) WIRES ARE TO BE PROVIDED IN ANY ONE DIRECTION IN EACH SLAB.
 - WELDED WIRE FABRIC, JOINT REINFORCING, JOINT EXPANSION MATERIAL AND JOINT SAWING AND SEALING ARE INCIDENTAL TO P.C.C. PAVEMENT.
 - ANY TRANSVERSE CONSTRUCTION JOINTS TO BE DOWELED (TYPE F) UNLESS THEY FALL ON AN EXPANSION JOINT. ANY LONGITUDINAL CONSTRUCTION JOINTS TO BE HINGED (TYPE E) OR DOWELED (TYPE D).
 - STATIONS TO BE IMPRINTED ON TAXIWAY G AT 500' INTERVALS. LETTERING IS TO BE 4" TALL AND IMPRINTED 1/2" INTO P.C.C.

LEGEND

- (B) --- TYPE B - THICKENED EDGE EXPANSION JOINT
- (D)(E) --- TYPE D/TYPE F - DOWELED CONSTRUCTION/CONTRACTION JOINT
- (C) --- TYPE E - HINGED-KEYED CONSTRUCTION JOINT
- (G) --- TYPE G - HINGED CONTRACTION JOINT
- (H) --- TYPE H - SAWED CONTRACTION JOINT

 REINFORCED SLAB (SEE NOTES)