


P:\08-085\08A0122\DRAWINGS\SHEETS\17-CROSS SECTIONS 2009 FEB 27, 2009 11:03AM HAUSMORSE

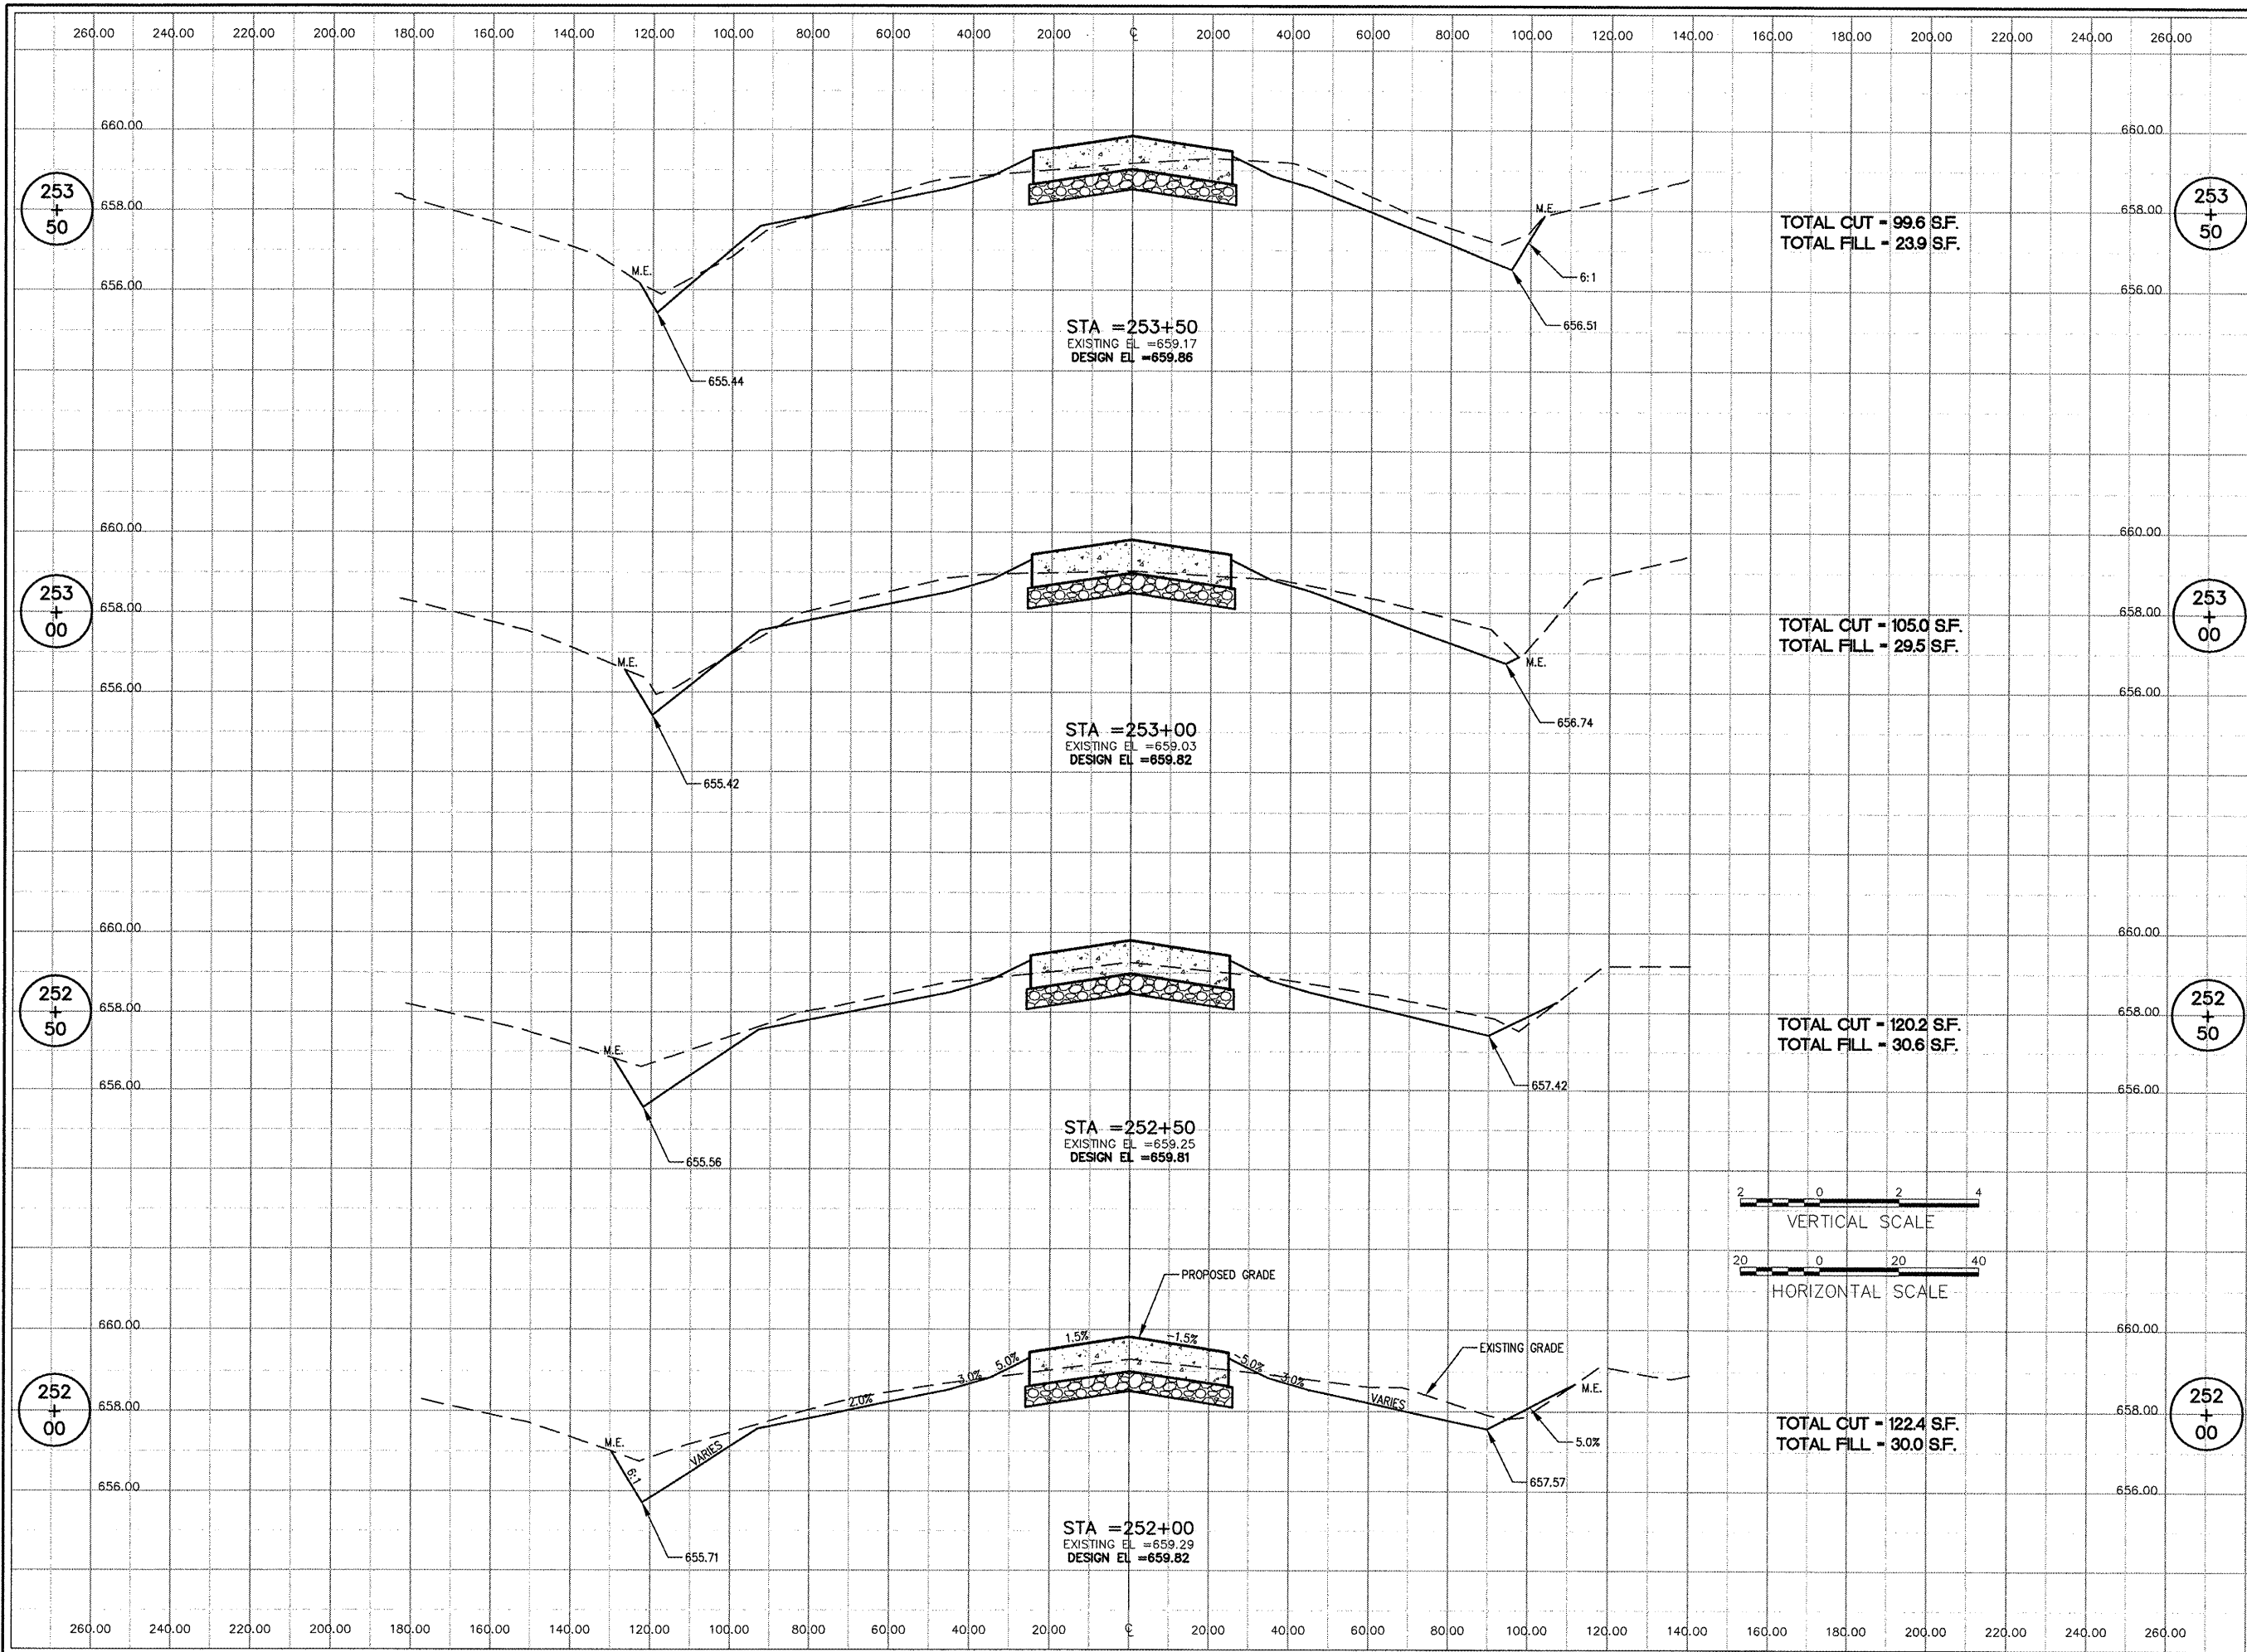

LE040



HANSON PROFESSIONAL SERVICES INC.

815 Commerce Drive, Suite 200
 Oak Brook, Illinois 60523
 Telephone: 630.990.3800
 Fax: 630.990.3801

Illinois Professional Design Firm
 Registration No. 184-001084

© Copyright Hanson Professional Service Inc. 2008



JOLIET REGIONAL PORT DISTRICT

1 George Michas Drive
 Romeoville, Illinois 60446
 Telephone: 815.838.9497
 Fax: 815.838.9524

COMPLETE TAXIWAY G

AIP PROJECT NO. 3-17-0140-B43
 IDA PROJECT NO. LOT-3883

No.	Drawing Issue Description	Date	By

Date
 JANUARY 30, 2009
 Sheet Title

TAXIWAY G
 CROSS SECTIONS
 252+00 - 253+50

08A0122
 Project Number
 LDH 01/12/09
 Layout By Date
 LDH 01/12/09
 Designed By Date
 RMH 01/30/09
 Reviewed By Date
 Drawn By Sheet No.