


I:\08\085\08A0122\DRAWINGS\SHEETS\20-CROSS SECTIONS 200.DWG FEB 27, 2009 11:03AM HAUSM06B2

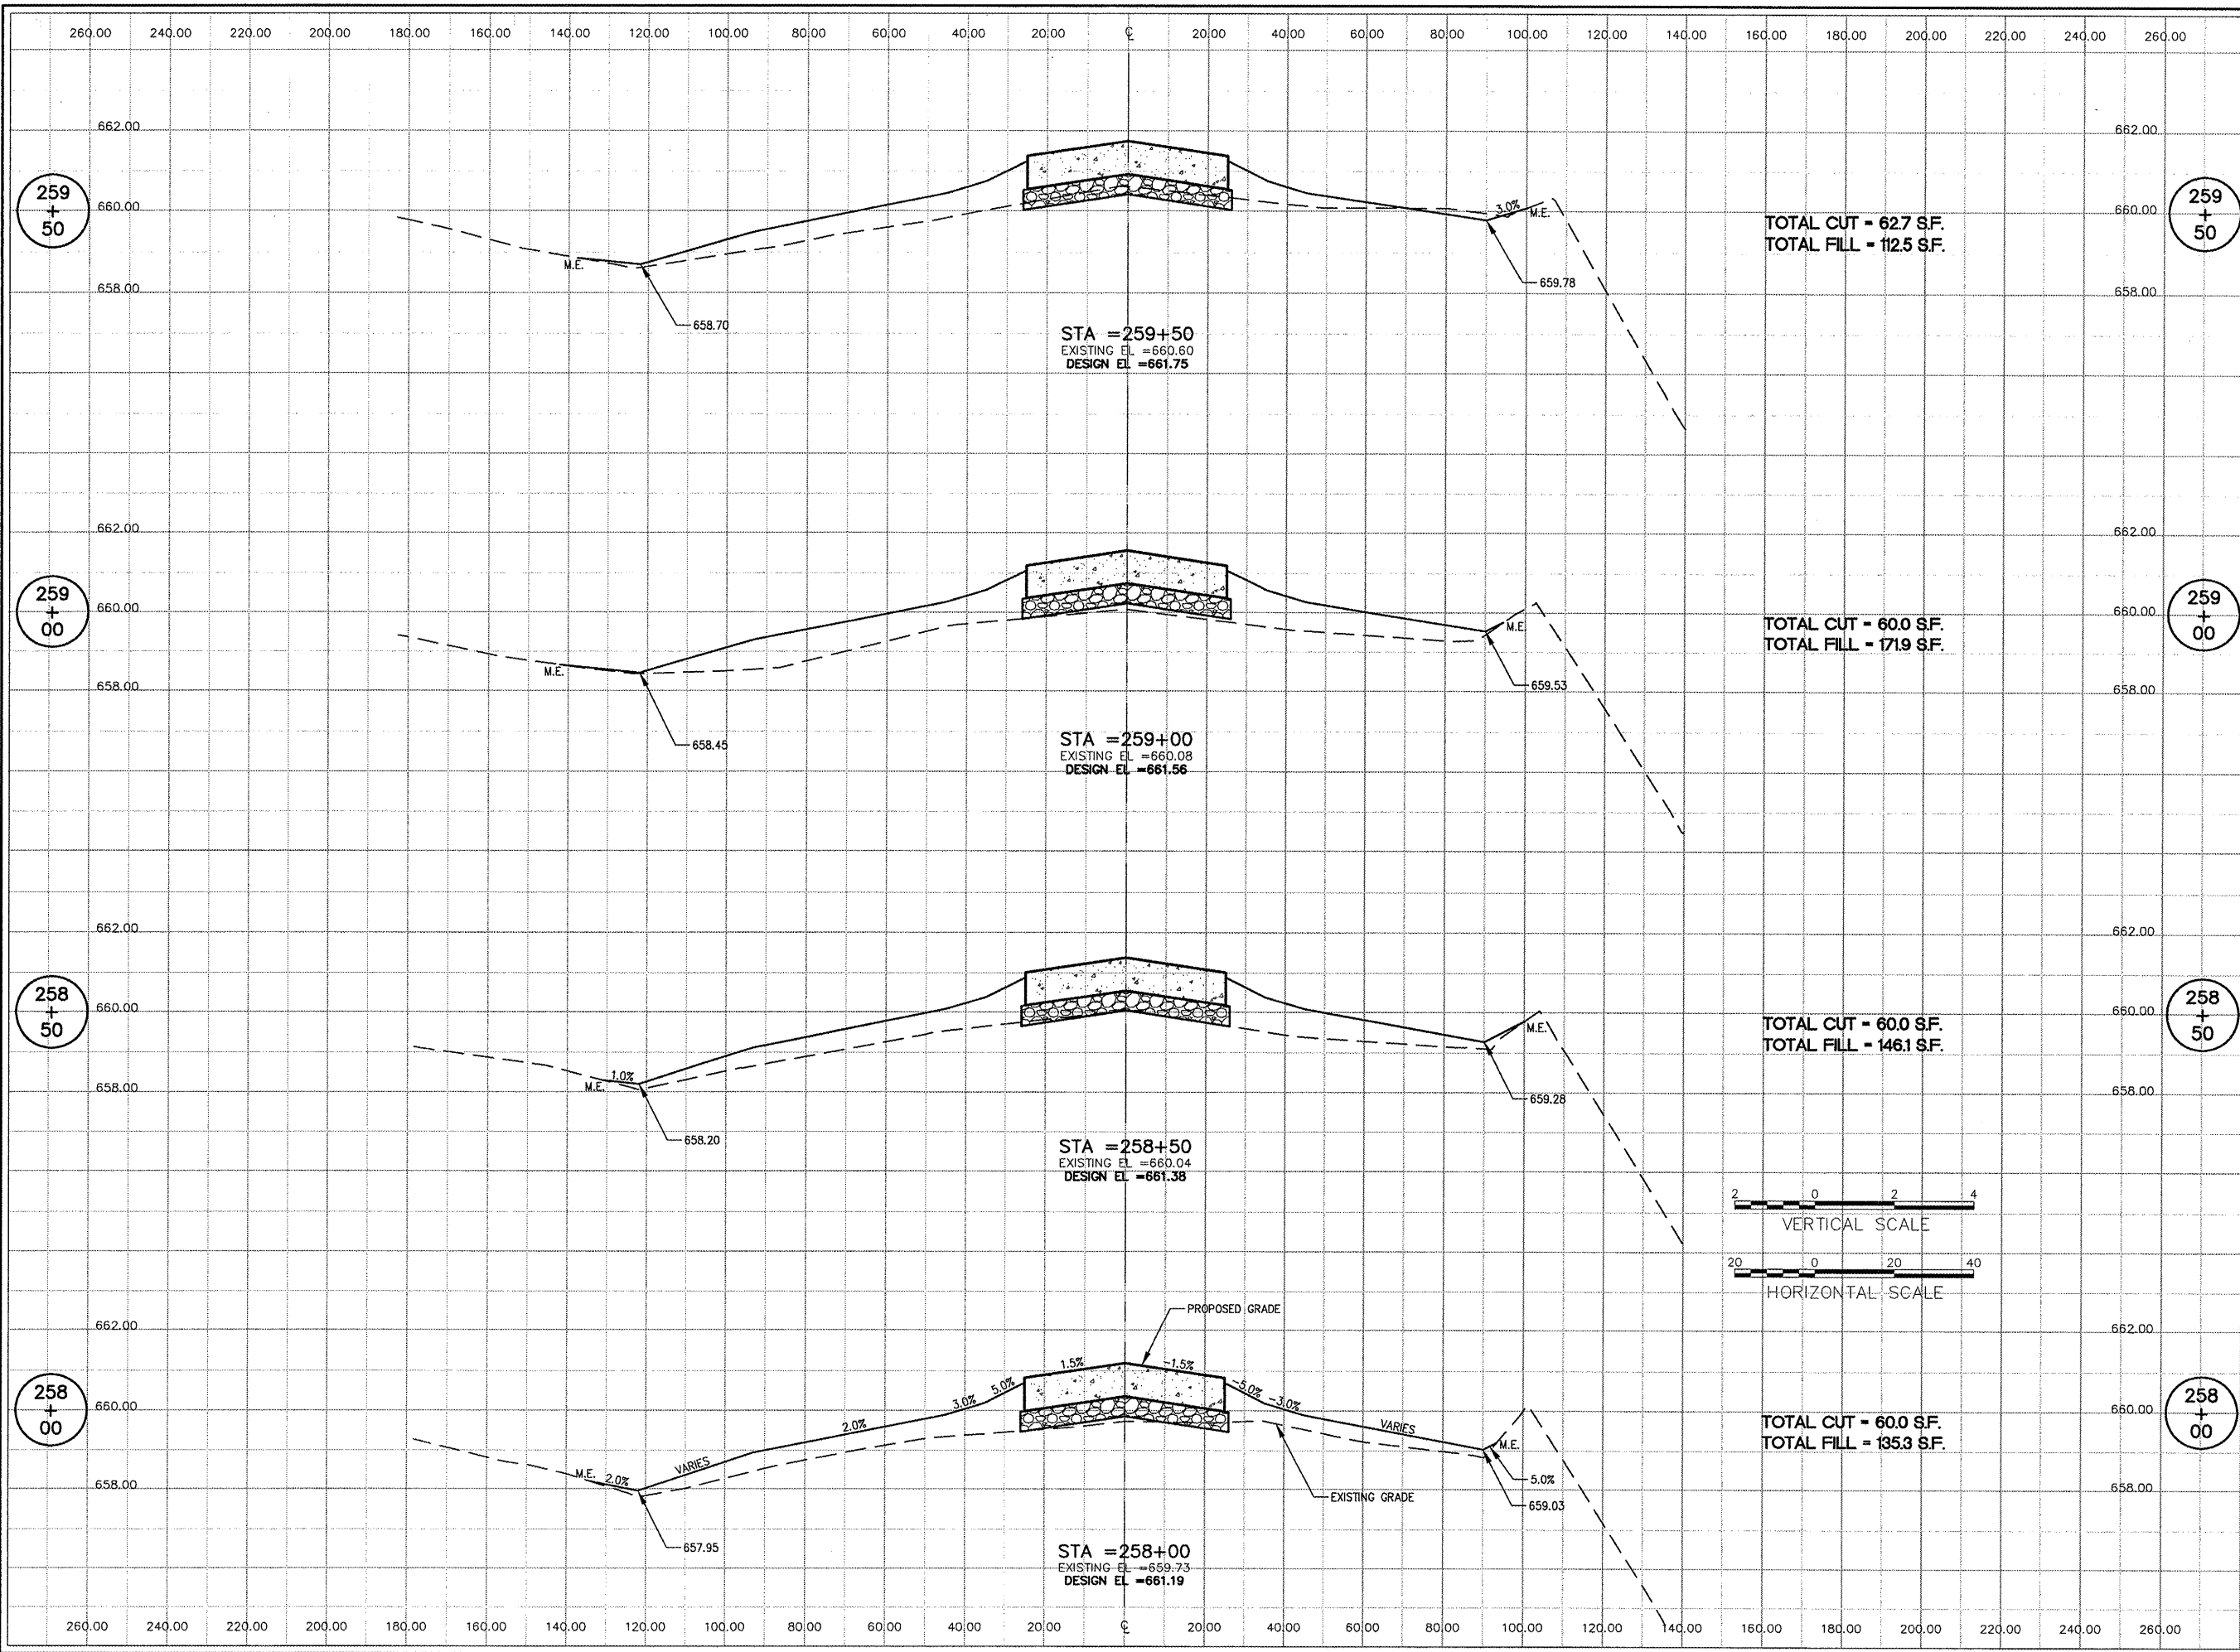

LE040



**HANSON PROFESSIONAL SERVICES INC.**  
 815 Commerce Drive, Suite 200  
 Oak Brook, Illinois 60523  
 Telephone: 630.990.3800  
 Fax: 630.990.3801  
 Illinois Professional Design Firm  
 Registration No. 184-001084  
 © Copyright Hanson Professional Service Inc. 2008



**JOLIET REGIONAL PORT DISTRICT**  
 1 George Michas Drive  
 Romeoville, Illinois 60446  
 Telephone: 815.838.9497  
 Fax: 815.838.9524

**COMPLETE TAXIWAY G**  
 AIP PROJECT NO. 3-17-0140-B43  
 IDA PROJECT NO. LOT-3883

No.	Drawing Issue Description	Date	By

Date: JANUARY 30, 2009  
 Sheet Title:

**TAXIWAY G  
 CROSS SECTIONS  
 258+00 - 259+50**

08A0122  
 Project Number  
 LDH 01/12/09  
 Layout By Date  
 LDH 01/12/09  
 Designed By Date  
 RMH 01/30/09  
 Reviewed By Date  
 Drawn By Date

20

Sheet No.