

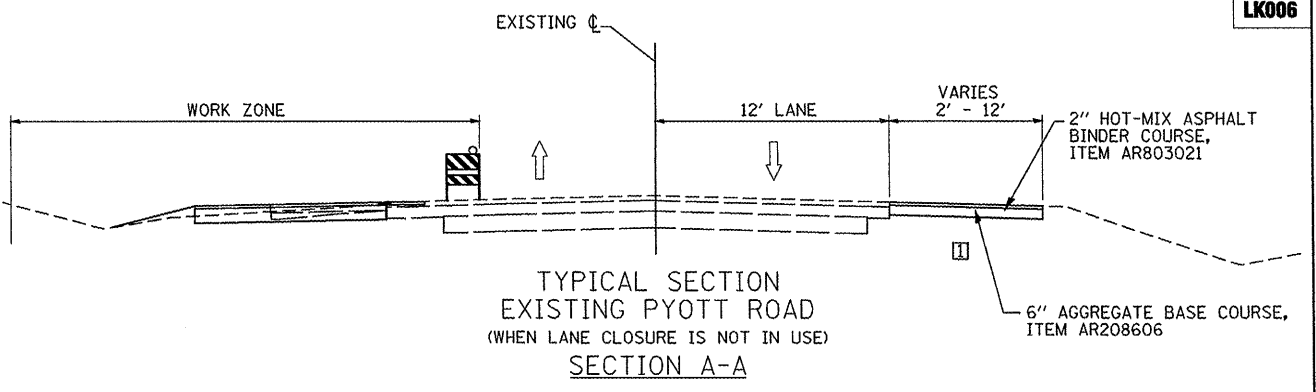


DETAIL "C"

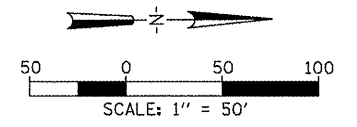

TYPICAL SECTION  
EXISTING PYOTT ROAD  
(WHEN LANE CLOSURE IS NOT IN USE)  
SECTION A-A

Hanson Professional Services Inc.  
 Suite 200, 815 Commercial Drive  
 Oak Brook, Illinois 60523  
 © Copyright Hanson Professional Services Inc. 2008

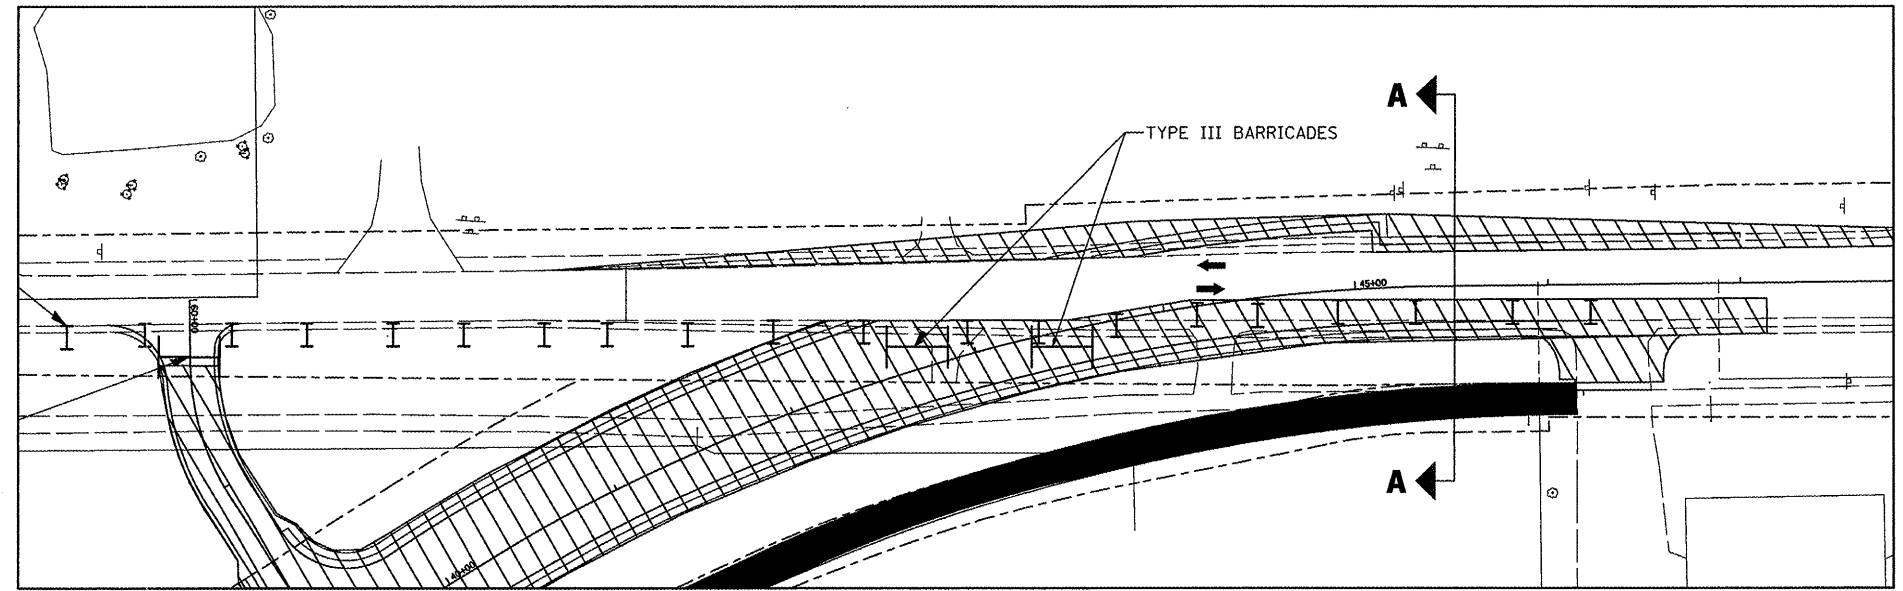

DETAIL "D"

NOTES

TEMPORARY PAVEMENT APPLIES TO DETAILS "C" AND "D" ON THE SOUTHBOUND SIDE AND DETAIL "C" ON THE NORTHBOUND SIDE.

LEGEND

- WORK AREA
- COMPLETED ROADWAY SURFACE
- INTERIM ROADWAY SURFACE
- SIGN LOCATION
- TYPE II BARRICADE WITH STEADY BURNING LIGHTS
- DIRECTION OF TRAFFIC
- FLASHING LIGHT, SIGN MOUNTED
- 18" X 18" (MIN.) ORANGE WARNING FLAG
- TYPE III BARRICADE
- ROW LINE
- DRUM OR BARRICADE
- CHANGEABLE MESSAGE SIGN, TO REMAIN THROUGH ALL STAGES FOR MORE INFORMATION SEE SHEET 8

FILE NAME =	USER NAME = 81a1101219	DESIGNED - DRM	REVISED -
\\05\jobs\08841\05b0021\civil part b\sheet\C-IMT-MT203.sht		DRAWN - CBP	REVISED -
		CHECKED - AAH	REVISED -
		DATE - 05/21/08	REVISED -

VILLAGE OF  
LAKE IN THE HILLS, ILLINOIS

CONSTRUCTION PHASING - STAGE II DETAILS

SCALE: 1"=100'

COUNTY	TOTAL SHEETS	SHEET NO.
MCHENRY	143	12
AIP NO. 3-17-0112-B10 ILLINOIS IDA NO. 3CK-3807		