


Hanson Professional Services Inc.  
 500 West 15th Street, Suite 200  
 Oak Brook, Illinois 60423  
 © Copyright Hanson Professional Services Inc. 2008

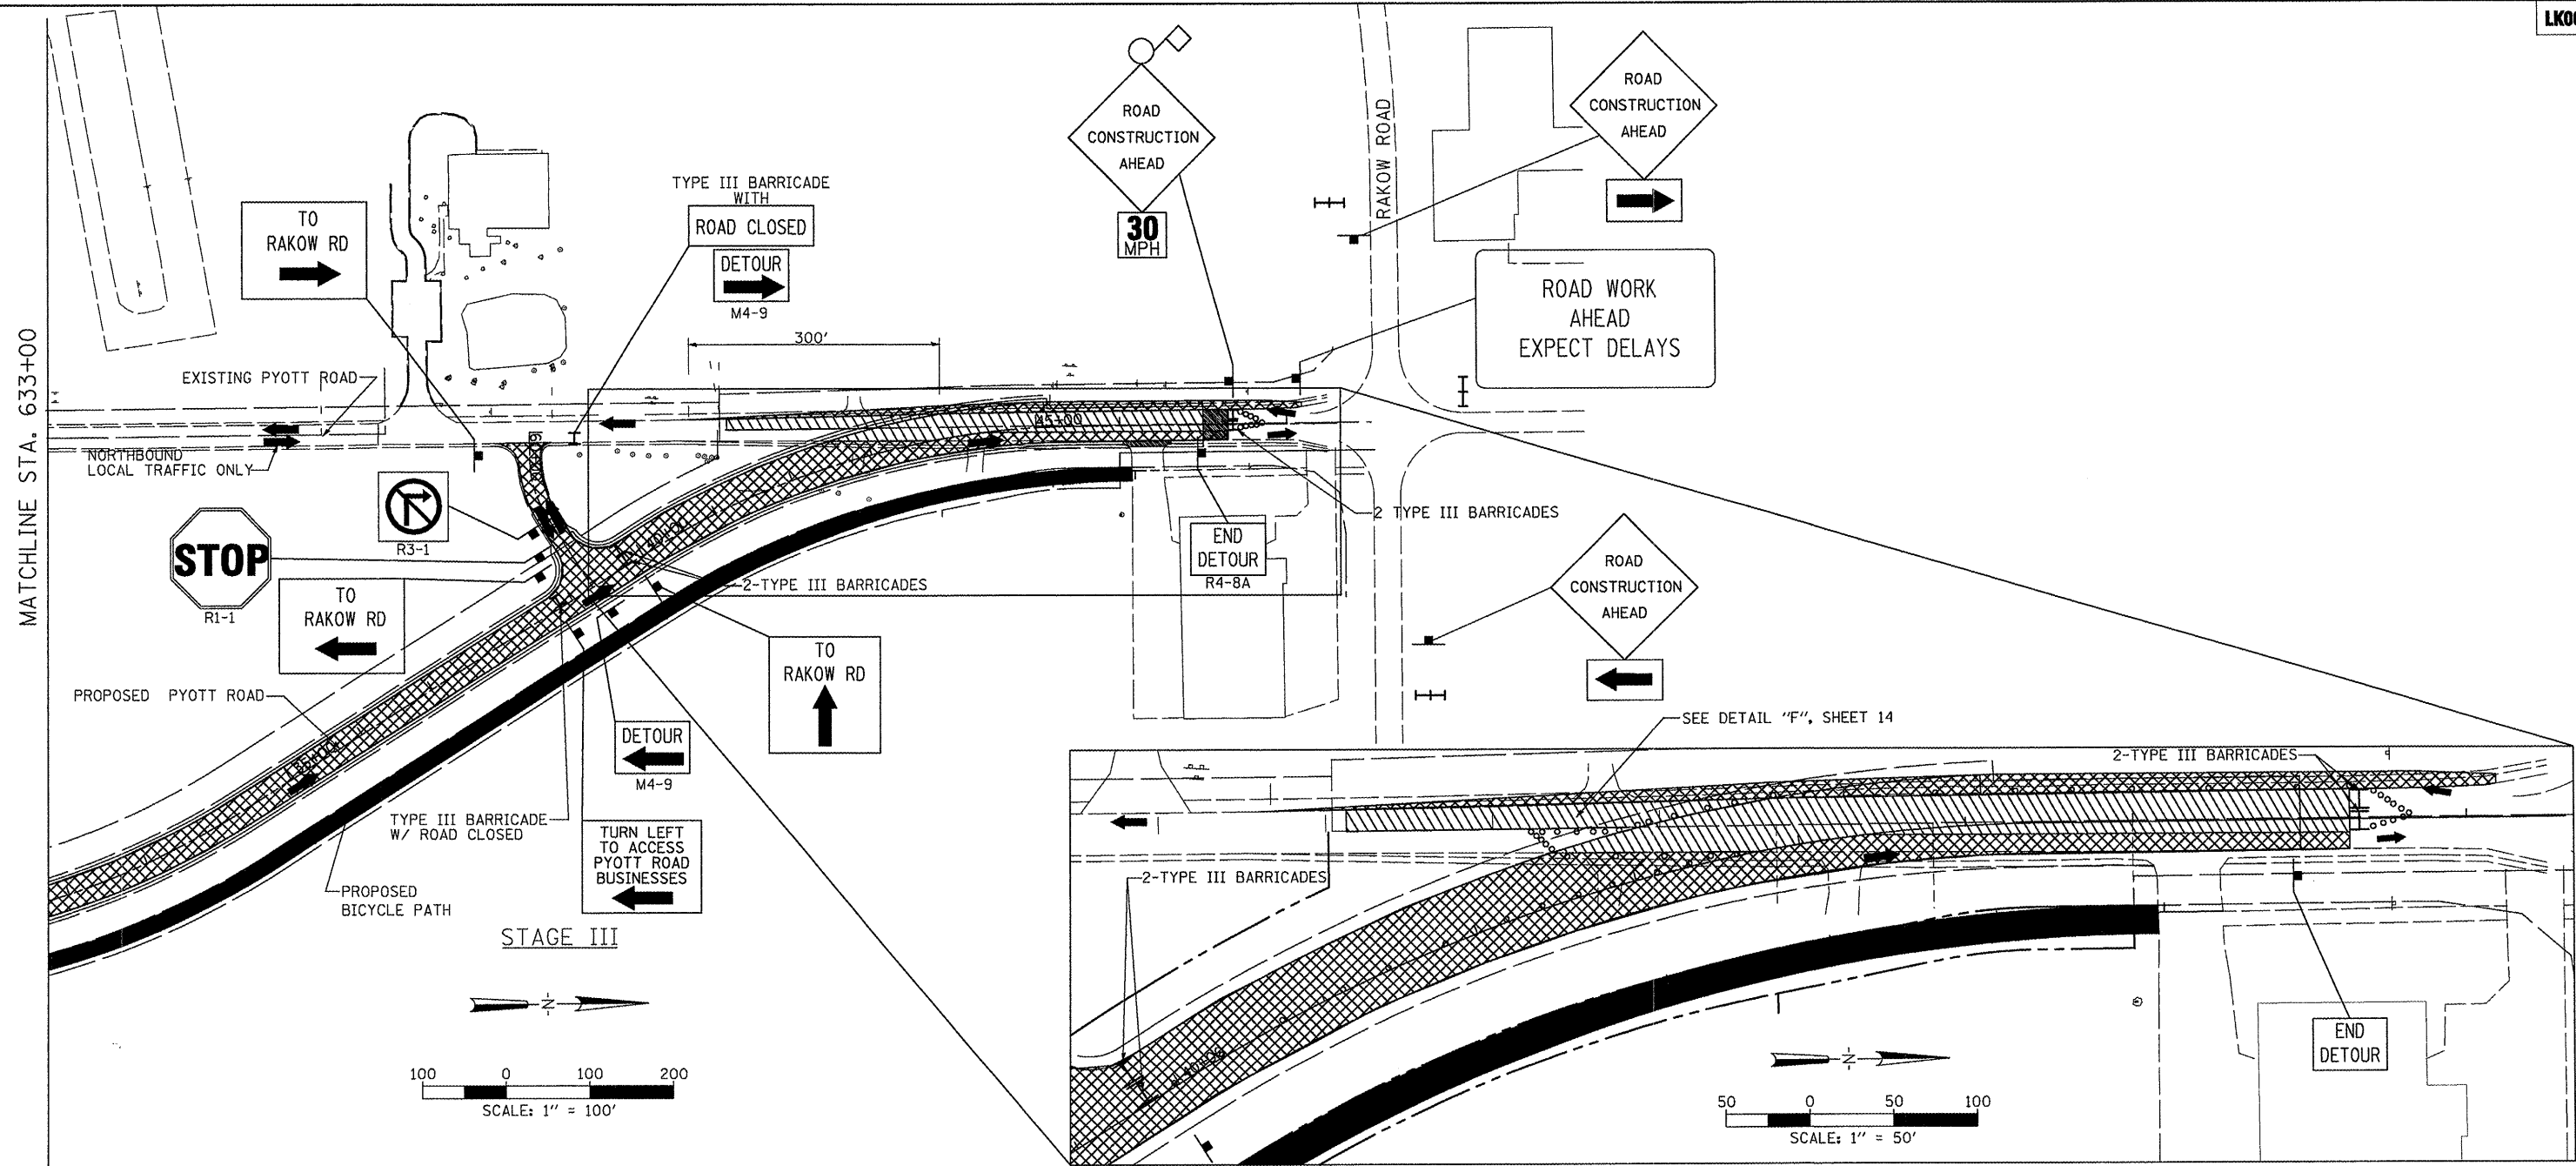

**CONSTRUCTION ACTIVITIES**

1. CONSTRUCT PYOTT ROAD CONNECTIONS TO EXISTING PYOTT ROAD (BASES AND BINDER).
2. CONSTRUCT TEMPORARY CONNECTORS TO MAINTAIN TRAFFIC (SEE STAGE III DETAILS).

**NOTES**

1. USE PAINTED STRIPING ON PROPOSED PYOTT ROAD AND PROPOSED AIRPORT ROAD FOR THIS STAGE.
2. TWO LANES OF TRAFFIC WILL BE MAINTAINED WHEN 701501-04 IS NOT IN USE.
3. TRAFFIC CONTROL DEVICES NOT PART OF THE STANDARDS NOTED ARE INCIDENTAL TO "TRAFFIC CONTROL AND PROTECTION".
4. ALL CONSTRUCTION STAGING IS SUGGESTED AND CAN BE REVISED ON WRITTEN APPROVAL OF THE ENGINEER TWO WEEKS PRIOR TO THE START OF WORK. THERE WILL BE NO ADJUSTMENT IN THE "TRAFFIC CONTROL AND PROTECTION" UNIT PRICE DUE TO THE CONTRACTOR CHANGING THE PLAN CONSTRUCTION SEQUENCE. ANY CHANGES WILL BE IN ACCORDANCE WITH THESE NOTES AND THE SPECIAL PROVISION FOR "TRAFFIC CONTROL AND PROTECTION".

**APPLICABLE IDOT TRAFFIC CONTROL STANDARDS**

701001-01	OFF-RD OPERATIONS, 2L, 2W, MORE THAN 15' AWAY
701006-02	OFF-RD OPERATIONS, 2L, 2W, 15' TO 2' FROM PAVEMENT EDGE
701901	TRAFFIC CONTROL DEVICES
D-1 STANDARD (TC22)	ARTERIAL ROAD INFORMATIONAL SIGN
701502-02	URBAN LANE CLOSURE, 2L, 2W, WITH BIDIRECTIONAL LEFT TURN LANE
D-1 STANDARD (TC10)	TRAFFIC CONTROL AND PROTECTION FOR SIDE ROADS, INTERSECTIONS, AND DRIVEWAYS
701501-04	URBAN LANE CLOSURE, 2L, 2W, UNDIVIDED

**LEGEND**

- WORK AREA
- COMPLETED ROADWAY SURFACE
- INTERIM ROADWAY SURFACE
- SIGN LOCATION
- TYPE II BARRICADE WITH STEADY BURNING LIGHTS
- DIRECTION OF TRAFFIC
- FLASHING LIGHT, SIGN MOUNTED
- 18" X18" (MIN.) ORANGE WARNING FLAG
- TYPE III BARRICADE
- ROW LINE
- DRUM OR BARRICADE
- CHANGEABLE MESSAGE SIGN, TO REMAIN THROUGH ALL STAGES FOR MORE INFORMATION SEE SHEET 8

FILE NAME =	USER NAME = Blair01219	DESIGNED - DRM	REVISED -
1:\05_jobs\0841\05b021\civil part b\sheet\VC-INT-MT302.sht		DRAWN - CBP	REVISED -
		CHECKED - AAH	REVISED -
		DATE - 05/21/08	REVISED -

**VILLAGE OF  
LAKE IN THE HILLS, ILLINOIS**

**CONSTRUCTION PHASING - STAGE III**

SCALE: 1"=100'

COUNTY	TOTAL SHEETS	SHEET NO.
MCHENRY	143	14

AIP NO. 3-17-0112-B10 ILLINOIS IDA NO. 3CK-3807