

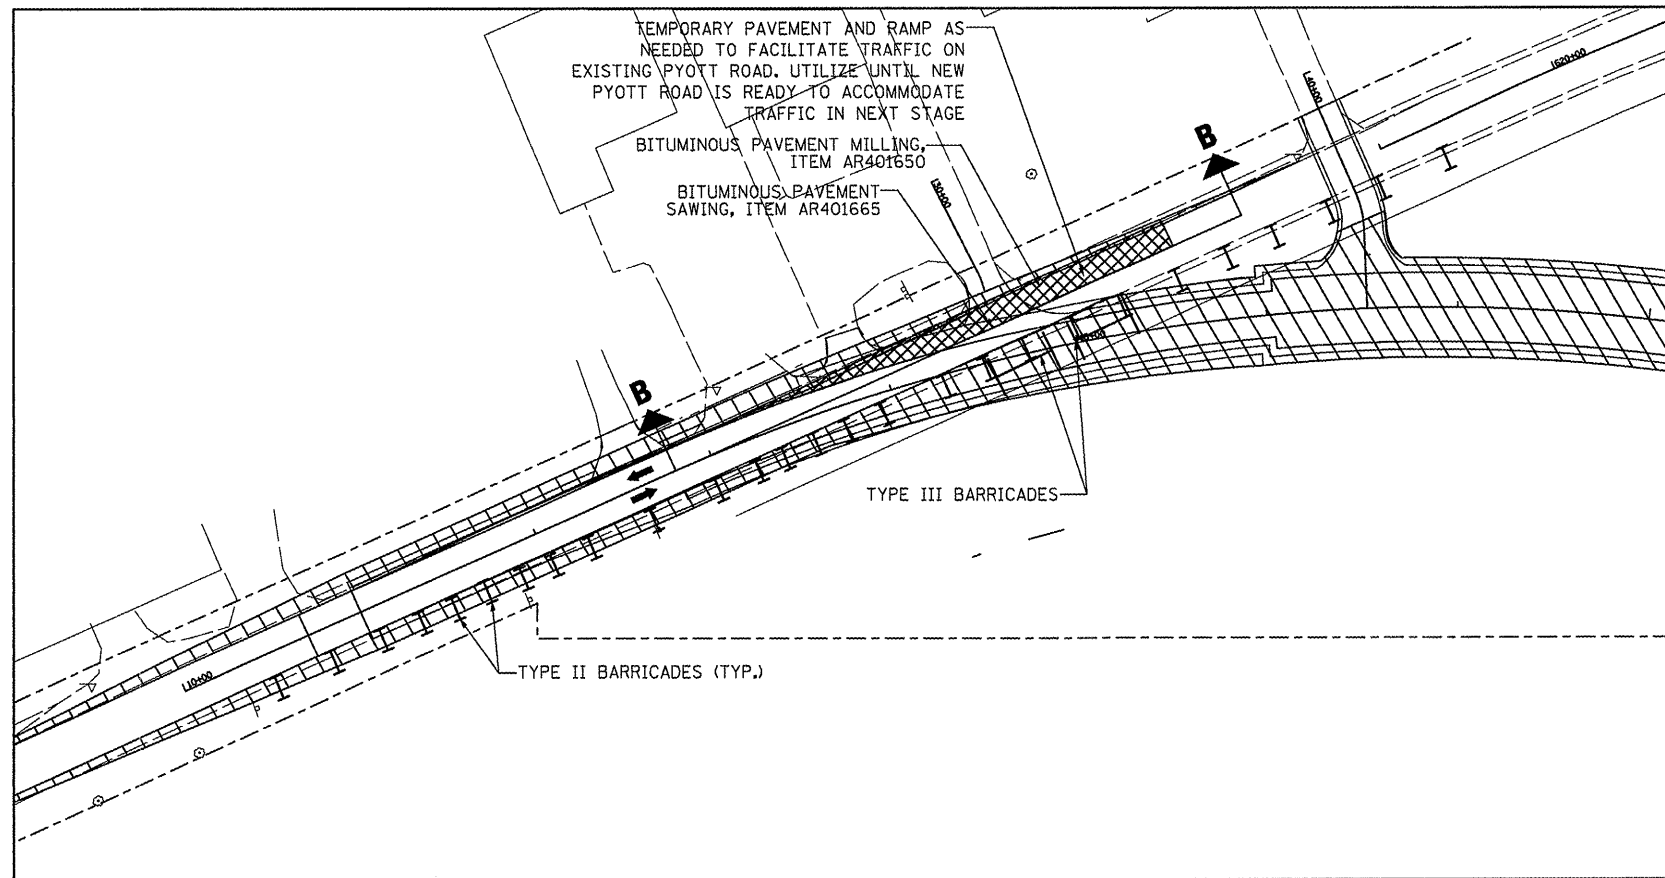



Hanson Professional Services Inc.  
 Suite 200, 815 Commerce Drive  
 Oak Brook, Illinois 60521  
 © Copyright Hanson Professional Services Inc. 2009

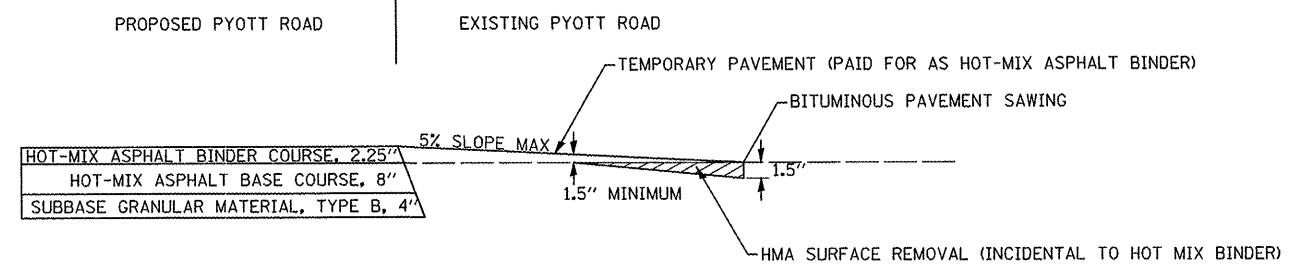

DETAIL "E"

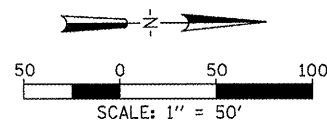


SECTION B-B

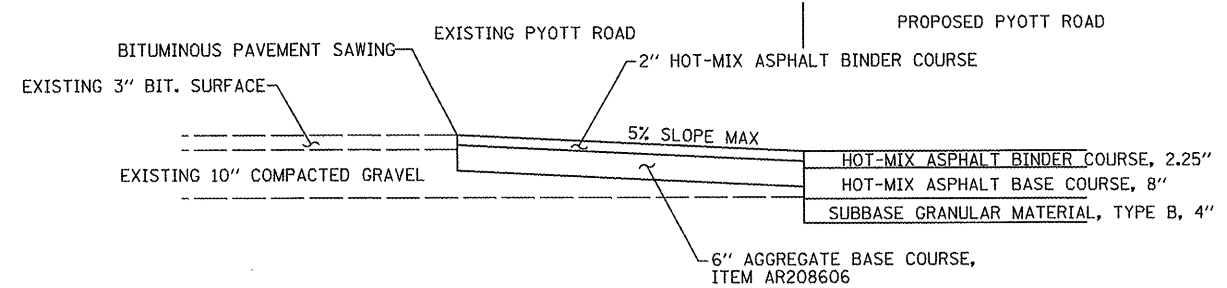

SECTION C-C

LEGEND

- WORK AREA
  - COMPLETED ROADWAY SURFACE
  - INTERIM ROADWAY SURFACE
  - SIGN LOCATION
  - TYPE II BARRICADE WITH STEADY BURNING LIGHTS
  - DIRECTION OF TRAFFIC
  - FLASHING LIGHT, SIGN MOUNTED
  - 18" X18" (MIN.) ORANGE WARNING FLAG
  - TYPE III BARRICADE
  - ROW LINE
  - DRUM OR BARRICADE
  - CHANGEABLE MESSAGE SIGN, TO REMAIN THROUGH ALL STAGES
- FOR MORE INFORMATION SEE SHEET 8

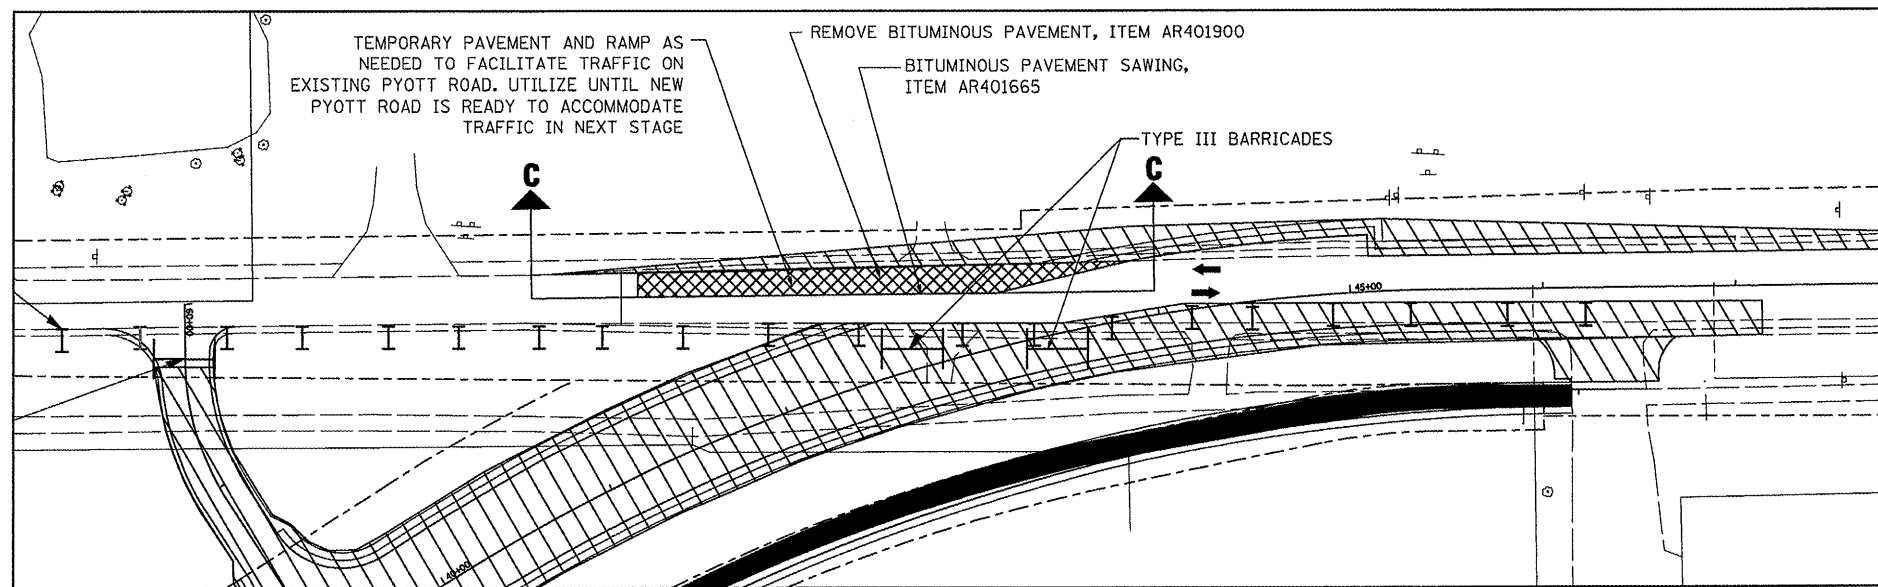

DETAIL "F"

FILE NAME =	USER NAME = blain01219	DESIGNED - DRM	REVISED -	<b>VILLAGE OF LAKE IN THE HILLS, ILLINOIS</b>	<b>CONSTRUCTION PHASING - STAGE III DETAILS</b>	COUNTY	TOTAL SHEETS	SHEET NO.
1:\05\jobs\00841\05b021\civil part b\sheet\C-IMT-MT303.aht	DRAWN - CBP	REVISED -	MCHENRY			143	15	
PLOT SCALE = 3/99.9992' / IN.	CHECKED - AAH	REVISED -						
PLOT DATE = 02/26/2009, 11:38 AM	DATE - 05/21/08	REVISED -						
						AIP NO. 3-17-0112-B10 ILLINOIS IDA NO. 3CK-3807		