

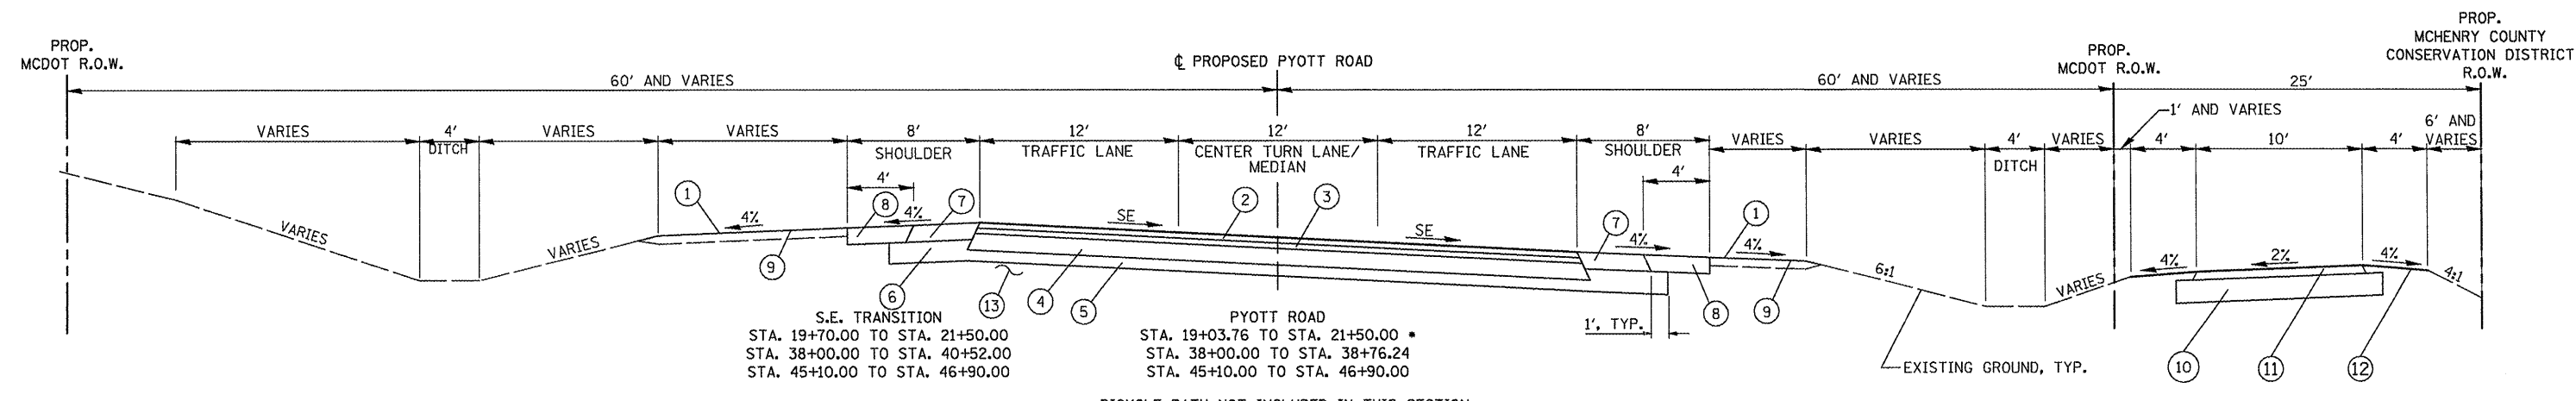


Hanson Professional Services Inc.
 Suite 200, 815 Commerce Center
 Oak Brook, Illinois 60521
 © Copyright Hanson Professional Services Inc. 2008

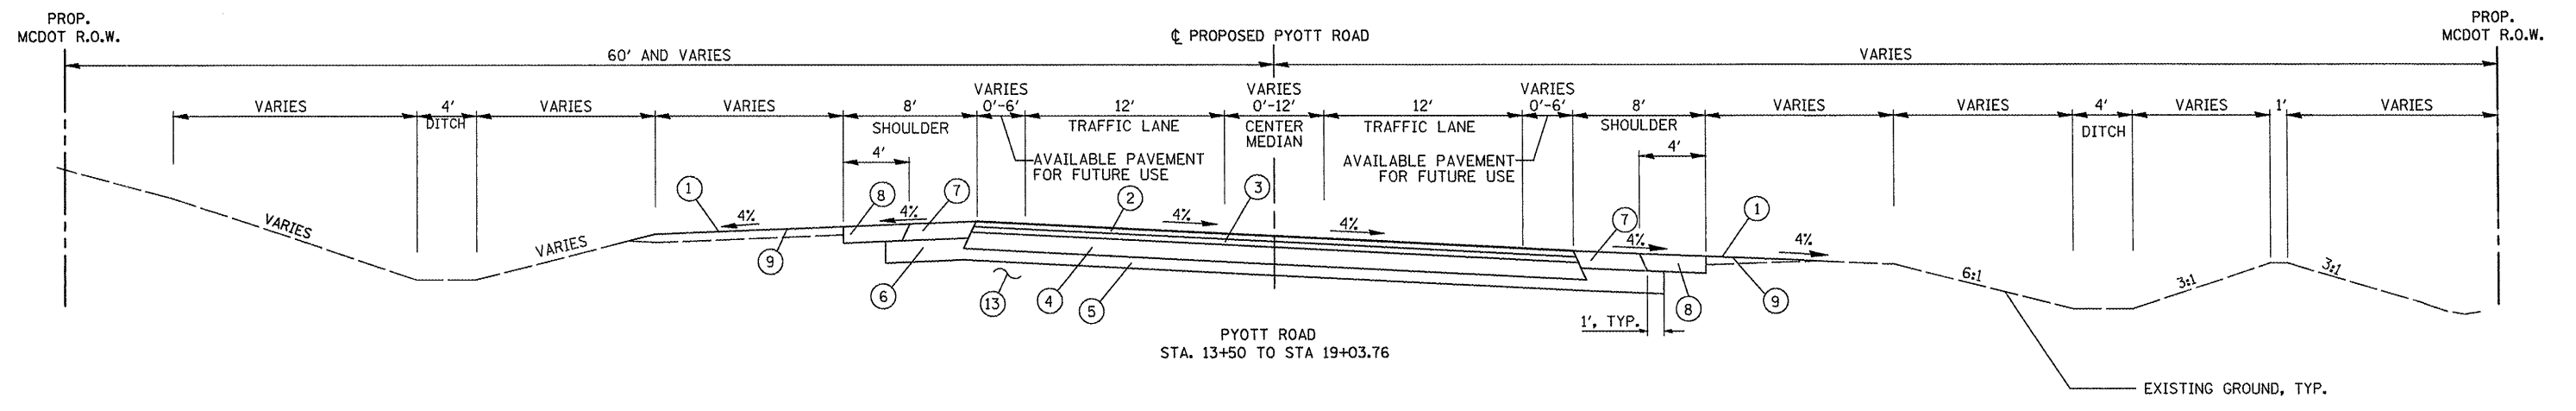

• BICYCLE PATH NOT INCLUDED IN THIS SECTION

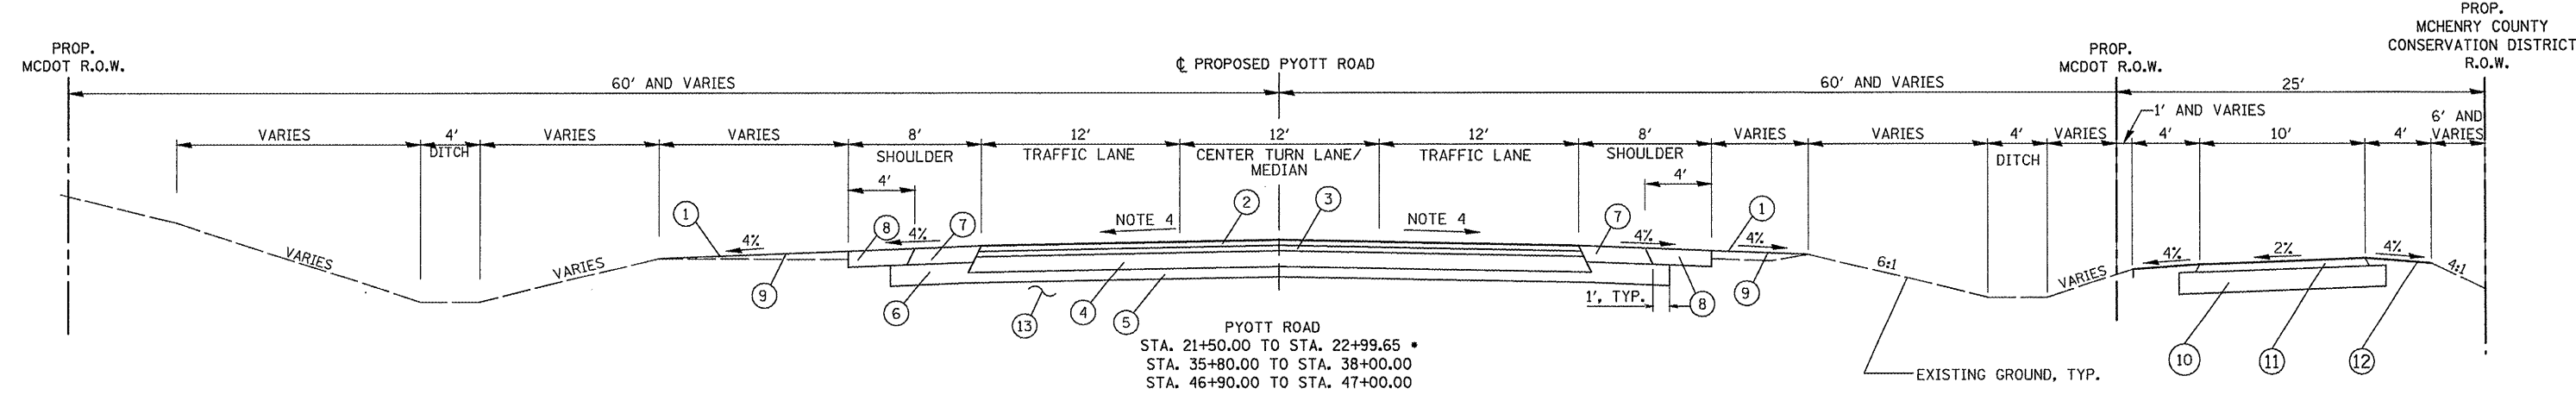

• BICYCLE PATH NOT INCLUDED IN THIS SECTION

NOTES:

1. FOR NOTES AND LEGEND SEE SHEET 18

FILE NAME =	USER NAME = Blair01219	DESIGNED - LDH	REVISED -	VILLAGE OF LAKE IN THE HILLS, ILLINOIS	PROPOSED TYPICAL SECTIONS PYOTT ROAD	COUNTY	TOTAL SHEETS	SHEET NO.
\\05jobs\00841\056021\civil part b\sheet\1C-502TYP3.sht	PLOT SCALE = 2.0000' / IN.	DRAWN - BLB	REVISED -			MCHENRY	143	19
PLOT DATE = 02/25/2009, 11:39 AM	DATE - 05/21/08	CHECKED - BLB	REVISED -			AIP NO. 3-17-0112-810 ILLINOIS IDA NO. 3CX-3807		