
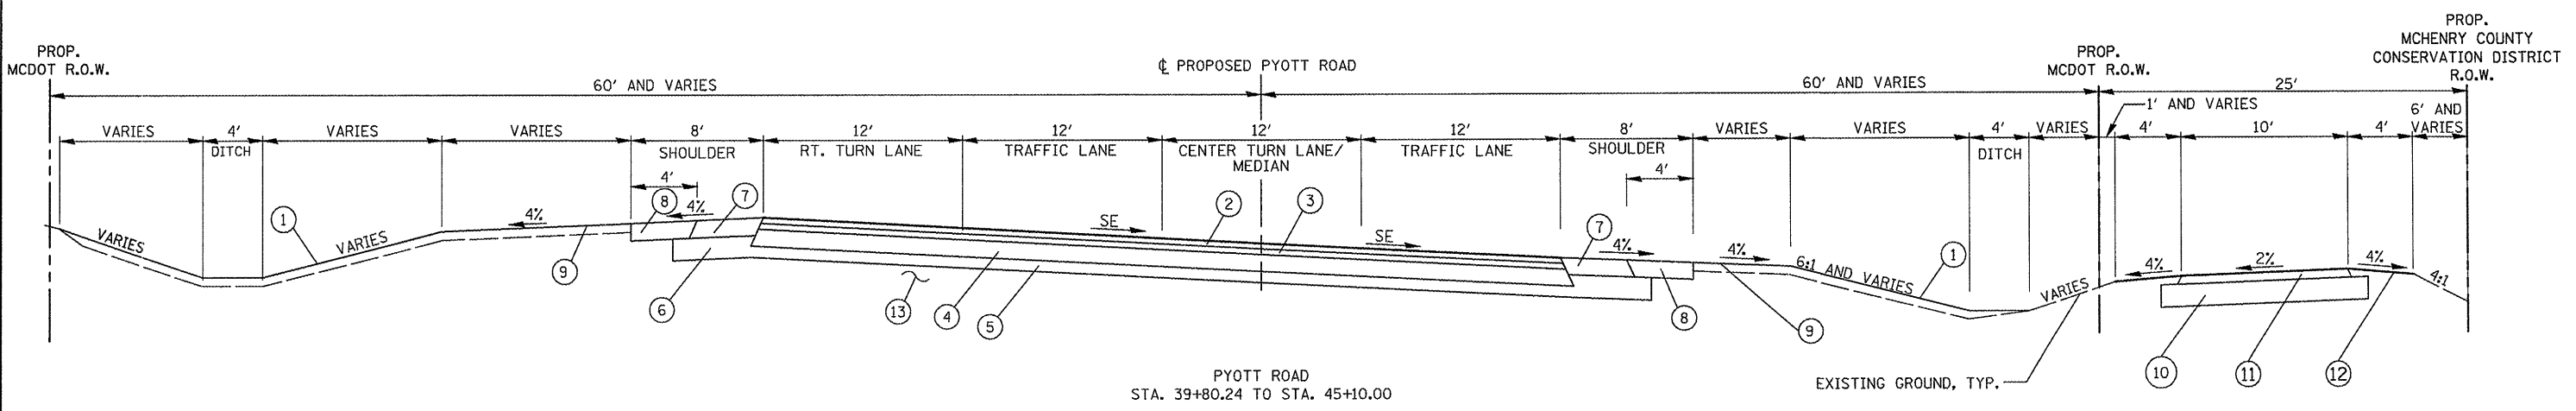
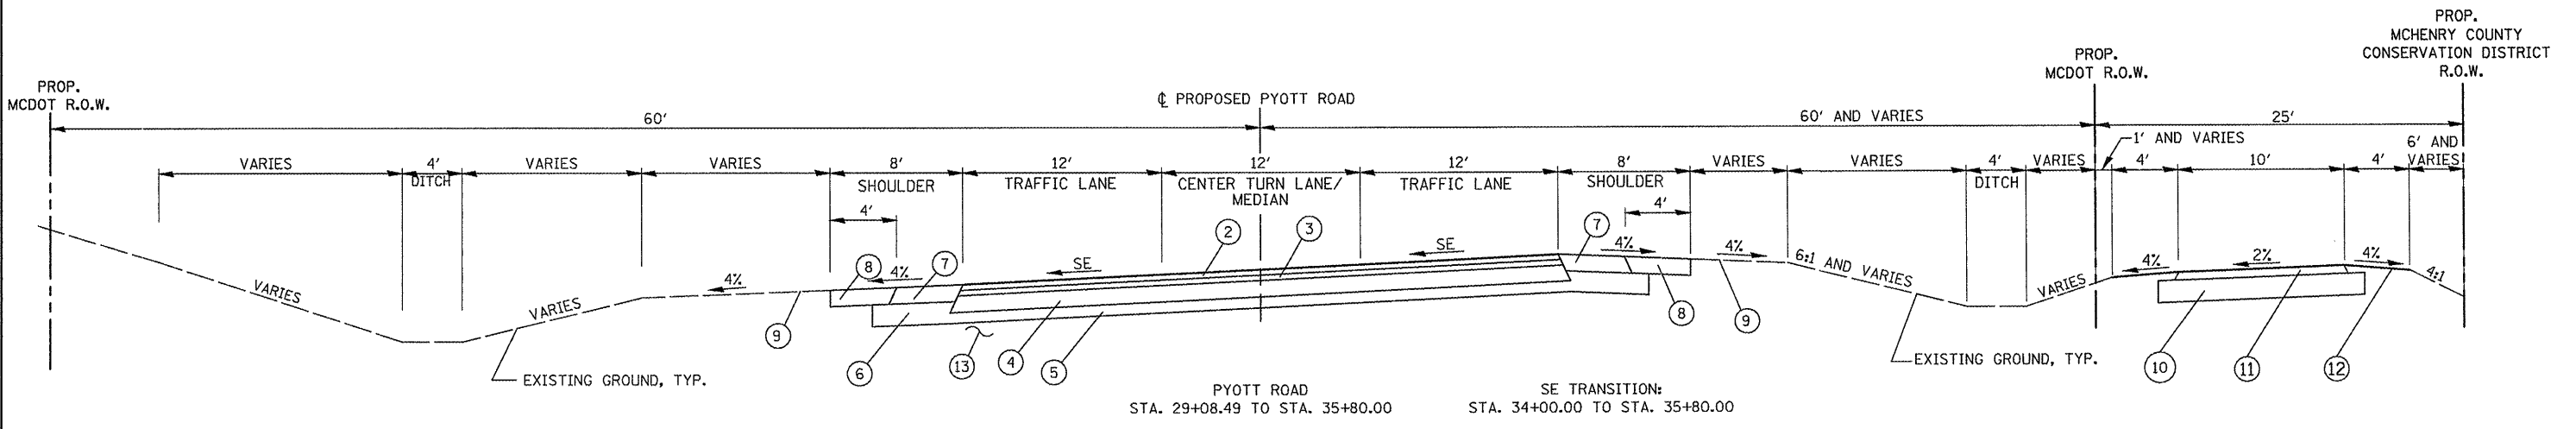


Hanson Professional Services Inc.
 Suite 200, 815 Commerce Drive
 Oak Brook, Illinois 60523
 © Copyright Hanson Professional Services Inc. 2008

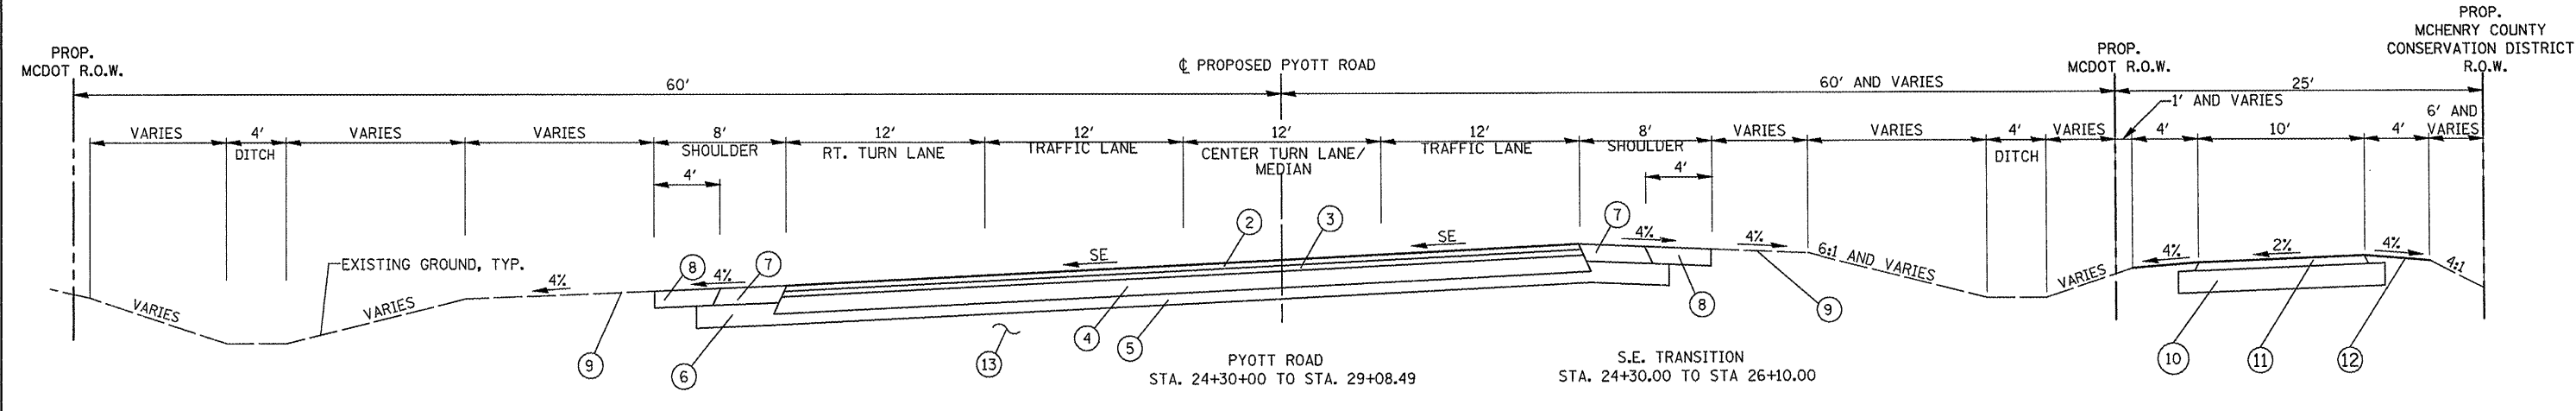

NOTES:
 1. FOR NOTES AND LEGEND, SEE SHEET 18

FILE NAME =	USER NAME = B1am0219	DESIGNED - LDH	REVISED -
\\05jobs\00841\05b021\civil part b\sheet\C-5021YP4.sht		DRAWN - LDH	REVISED -
PLOT SCALE = 2.0000' / IN.		CHECKED - BLB	REVISED -
PLOT DATE = 02/25/2009, 11:39 AM		DATE - 05/21/08	REVISED -

**VILLAGE OF
 LAKE IN THE HILLS, ILLINOIS**

**PROPOSED TYPICAL SECTIONS
 PYOTT ROAD**

COUNTY	TOTAL SHEETS	SHEET NO.
MCHENRY	143	20
AIP NO. 3-17-0112-B10 ILLINOIS IDA NO. 3CX-3807		