


DRIVEWAY'S TYPICAL  
 STA. 30+51.30 TO STA. 30+78.85  
 POT PYOTT STA. 14+59.26 = DRIVEWAY STA. 31+00  
 STA. 40+19.23 TO STA. 41+02.22  
 POT PYOTT STA. 16+52.55 = DRIVEWAY 41+27.99

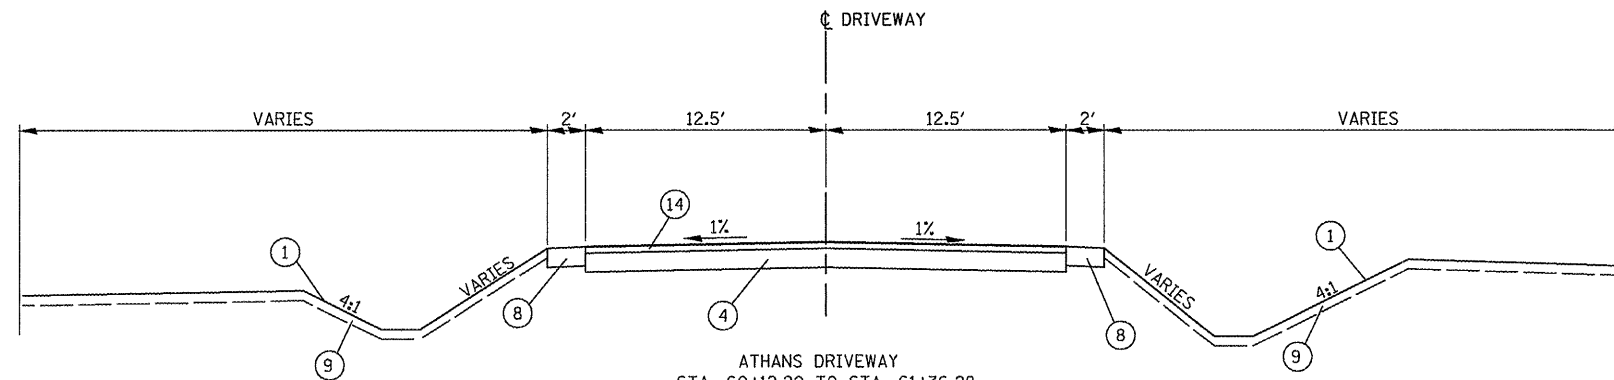

ATHANS DRIVEWAY  
 STA. 60+12.20 TO STA. 61+36.28  
 POT ATHANS STA. 62+06.18 = PYOTT STA. 39+28.24

**NOTES:**

- SEE IDOT DRIVEWAY DETAILS (DISTANCE BETWEEN ROW AND FACE OF CURB < 4.5 M (15')) FOR ADDITIONAL INFORMATION ON DRIVEWAY LAYOUT AND PAVING.
- FOR NOTES AND LEGEND SEE SHEET 18.

Hanson Professional Services Inc.  
 Suite 200, 815 Commerce Drive  
 Oak Brook, Illinois 60121  
 © Copyright Hanson Professional Services Inc. 2008



FILE NAME =	USER NAME = B1ain01219	DESIGNED - BLB	REVISED -	<b>VILLAGE OF LAKE IN THE HILLS, ILLINOIS</b>	<b>PROPOSED TYPICAL SECTIONS ATHANS AND ENTRANCE DRIVEWAYS</b>	COUNTY	TOTAL SHEETS	SHEET NO.
1:\05_jobs\00841\05b021\civil part b\shah\c-502TYP7.sht	DRAWN - DSY	REVISED -	MCHENRY			143	23	
PLOT SCALE = 2.0000' / IN.	CHECKED - BLB	REVISED -						
PLOT DATE = 02/25/2009, 11:39 AM	DATE - 05/21/08	REVISED -						
SCALE:						AIP NO. 3-17-0112-810 ILLINOIS IDA NO. 3CK-3807		