


Hanson Professional Services Inc.
 Suite 200, 815 Commerce Drive
 Oak Brook, Illinois 60523
 © Copyright Hanson Professional Services Inc. 2009

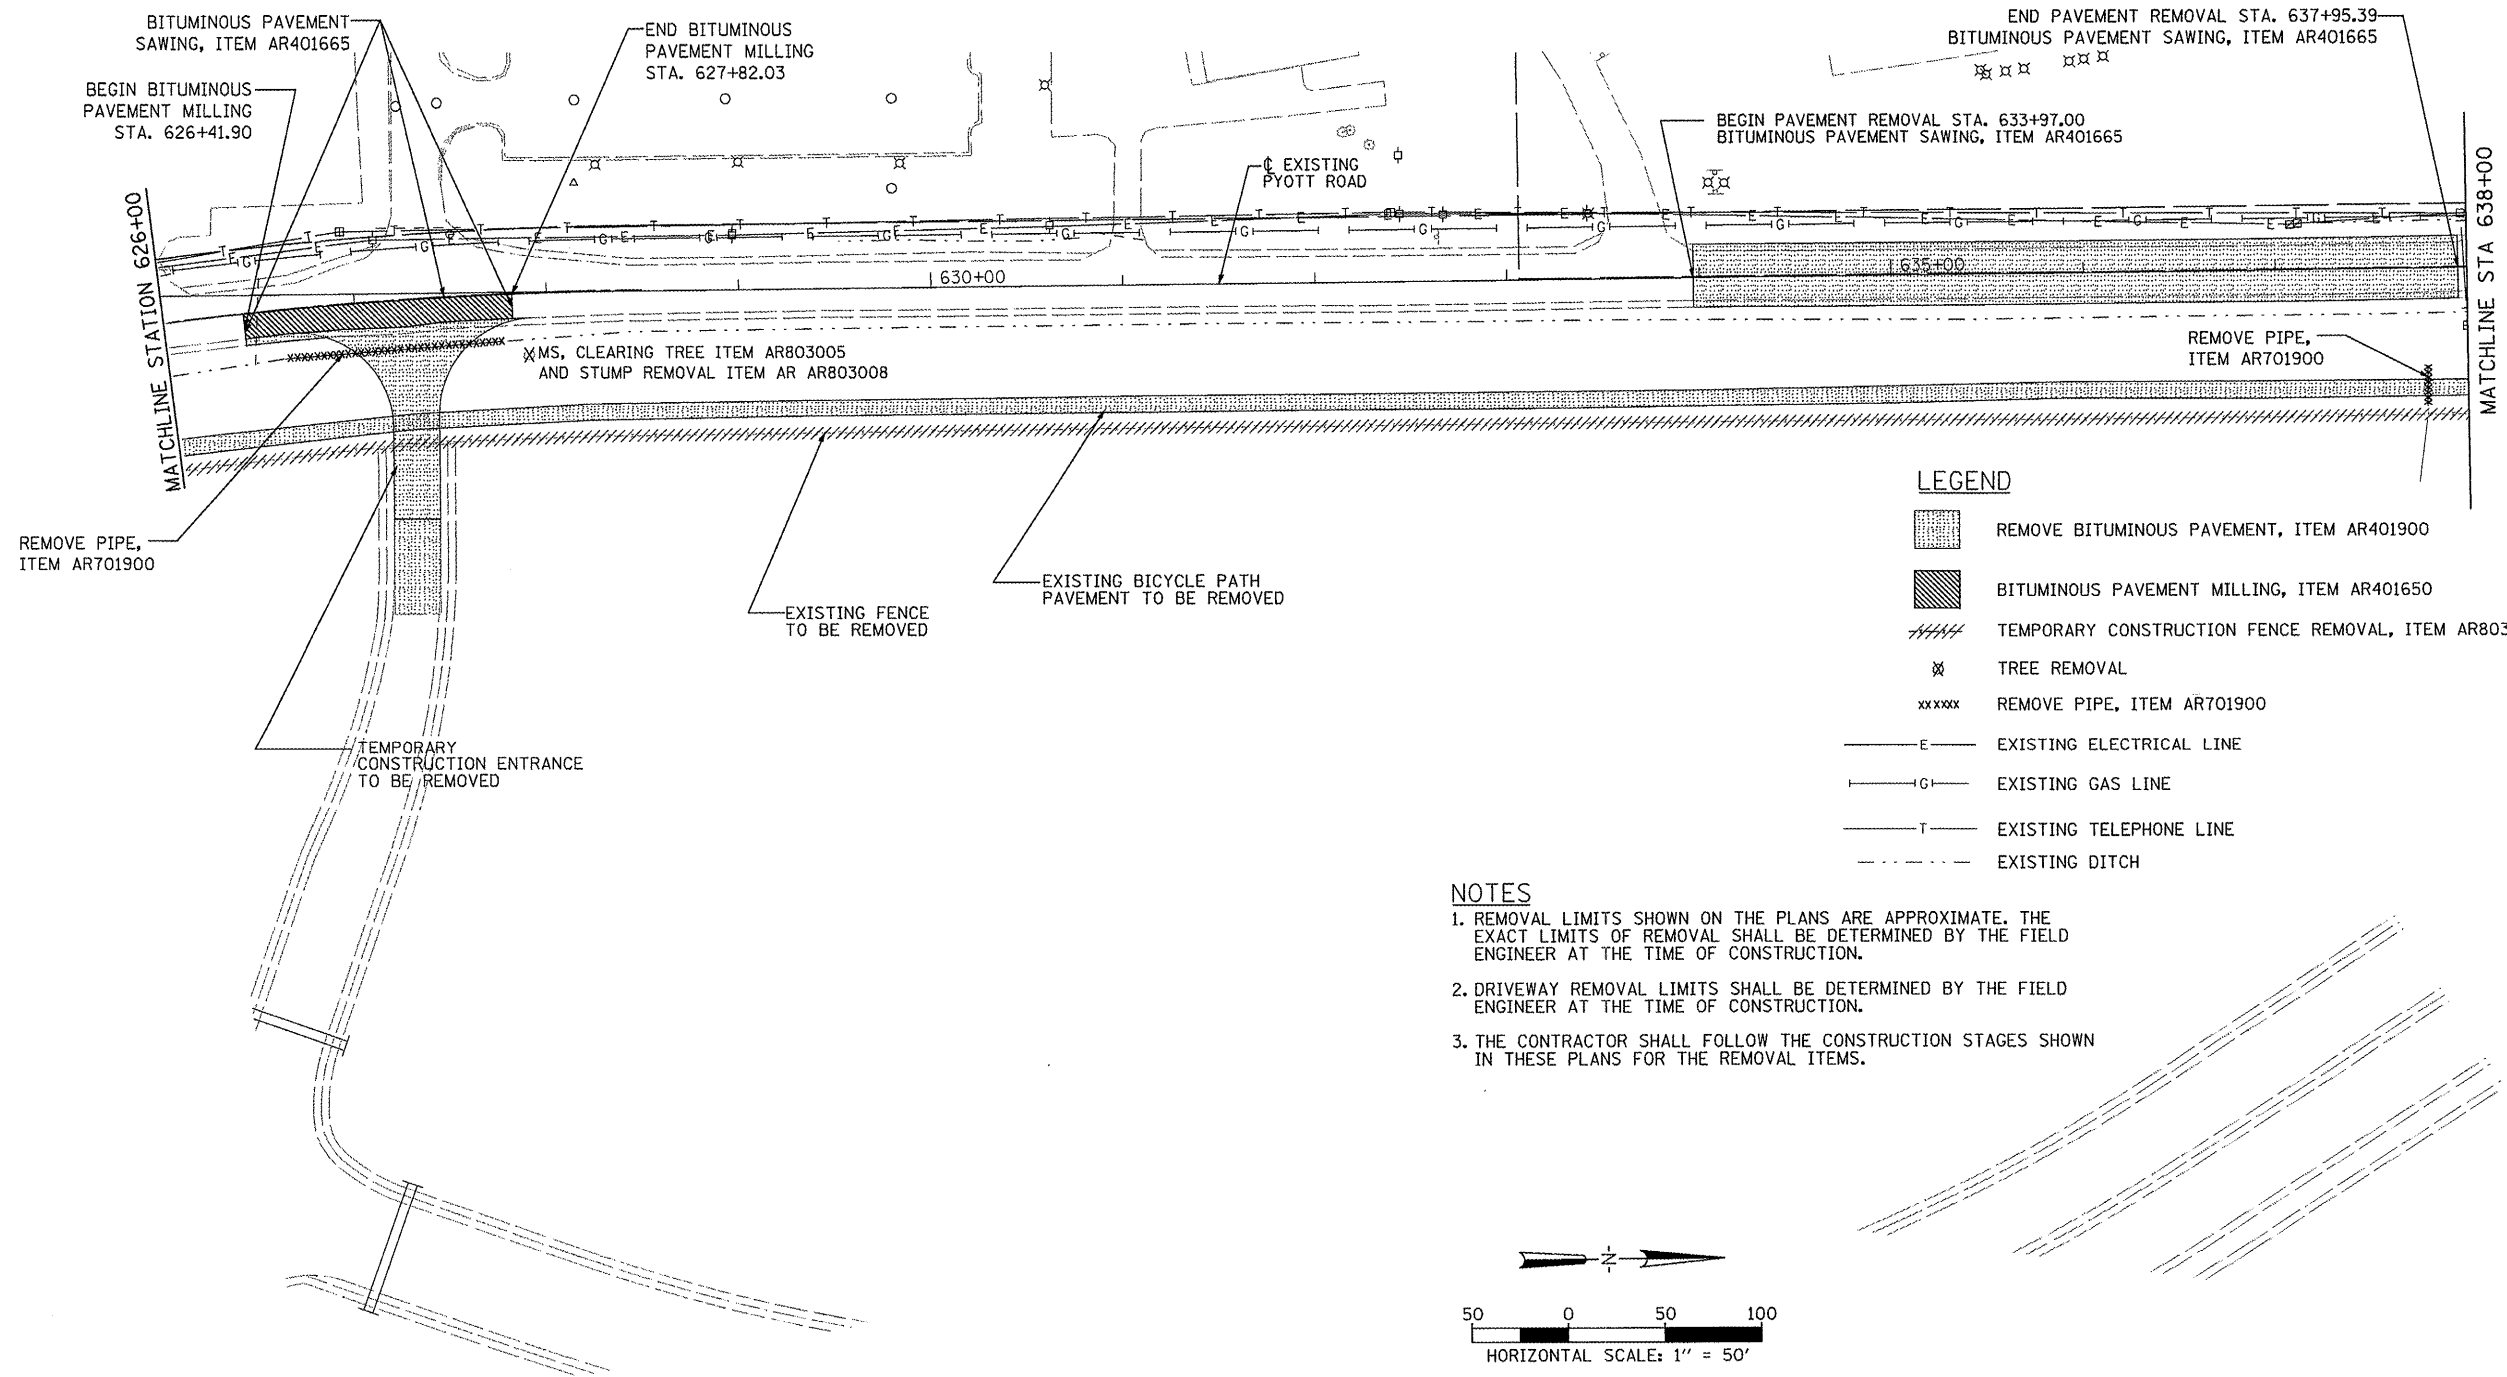


LEGEND

- REMOVE BITUMINOUS PAVEMENT, ITEM AR401900
- BITUMINOUS PAVEMENT MILLING, ITEM AR401650
- TEMPORARY CONSTRUCTION FENCE REMOVAL, ITEM AR803039
- TREE REMOVAL
- REMOVE PIPE, ITEM AR701900
- EXISTING ELECTRICAL LINE
- EXISTING GAS LINE
- EXISTING TELEPHONE LINE
- EXISTING DITCH

NOTES

1. REMOVAL LIMITS SHOWN ON THE PLANS ARE APPROXIMATE. THE EXACT LIMITS OF REMOVAL SHALL BE DETERMINED BY THE FIELD ENGINEER AT THE TIME OF CONSTRUCTION.
2. DRIVEWAY REMOVAL LIMITS SHALL BE DETERMINED BY THE FIELD ENGINEER AT THE TIME OF CONSTRUCTION.
3. THE CONTRACTOR SHALL FOLLOW THE CONSTRUCTION STAGES SHOWN IN THESE PLANS FOR THE REMOVAL ITEMS.

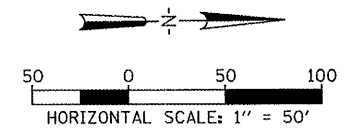

FILE NAME =	USER NAME = B1ein01219	DESIGNED - CBP	REVISED -	VILLAGE OF LAKE IN THE HILLS, ILLINOIS	REMOVAL PLAN	COUNTY	TOTAL SHEETS	SHEET NO.
\\05\jobs\00841\05b0021\civil part b\sheet\C-REM2.sht	DRAWN - CBP	REVISED -	MCHENRY			143	25	
PLOT SCALE = 99.9998' / IN.	CHECKED - BLB	REVISED -	AIP NO. 3-17-0112-B10 ILLINOIS IDA NO. 3CK-3807					
PLOT DATE = 02/25/2009, 11:44 AM	DATE - 05/21/08	REVISED -						