

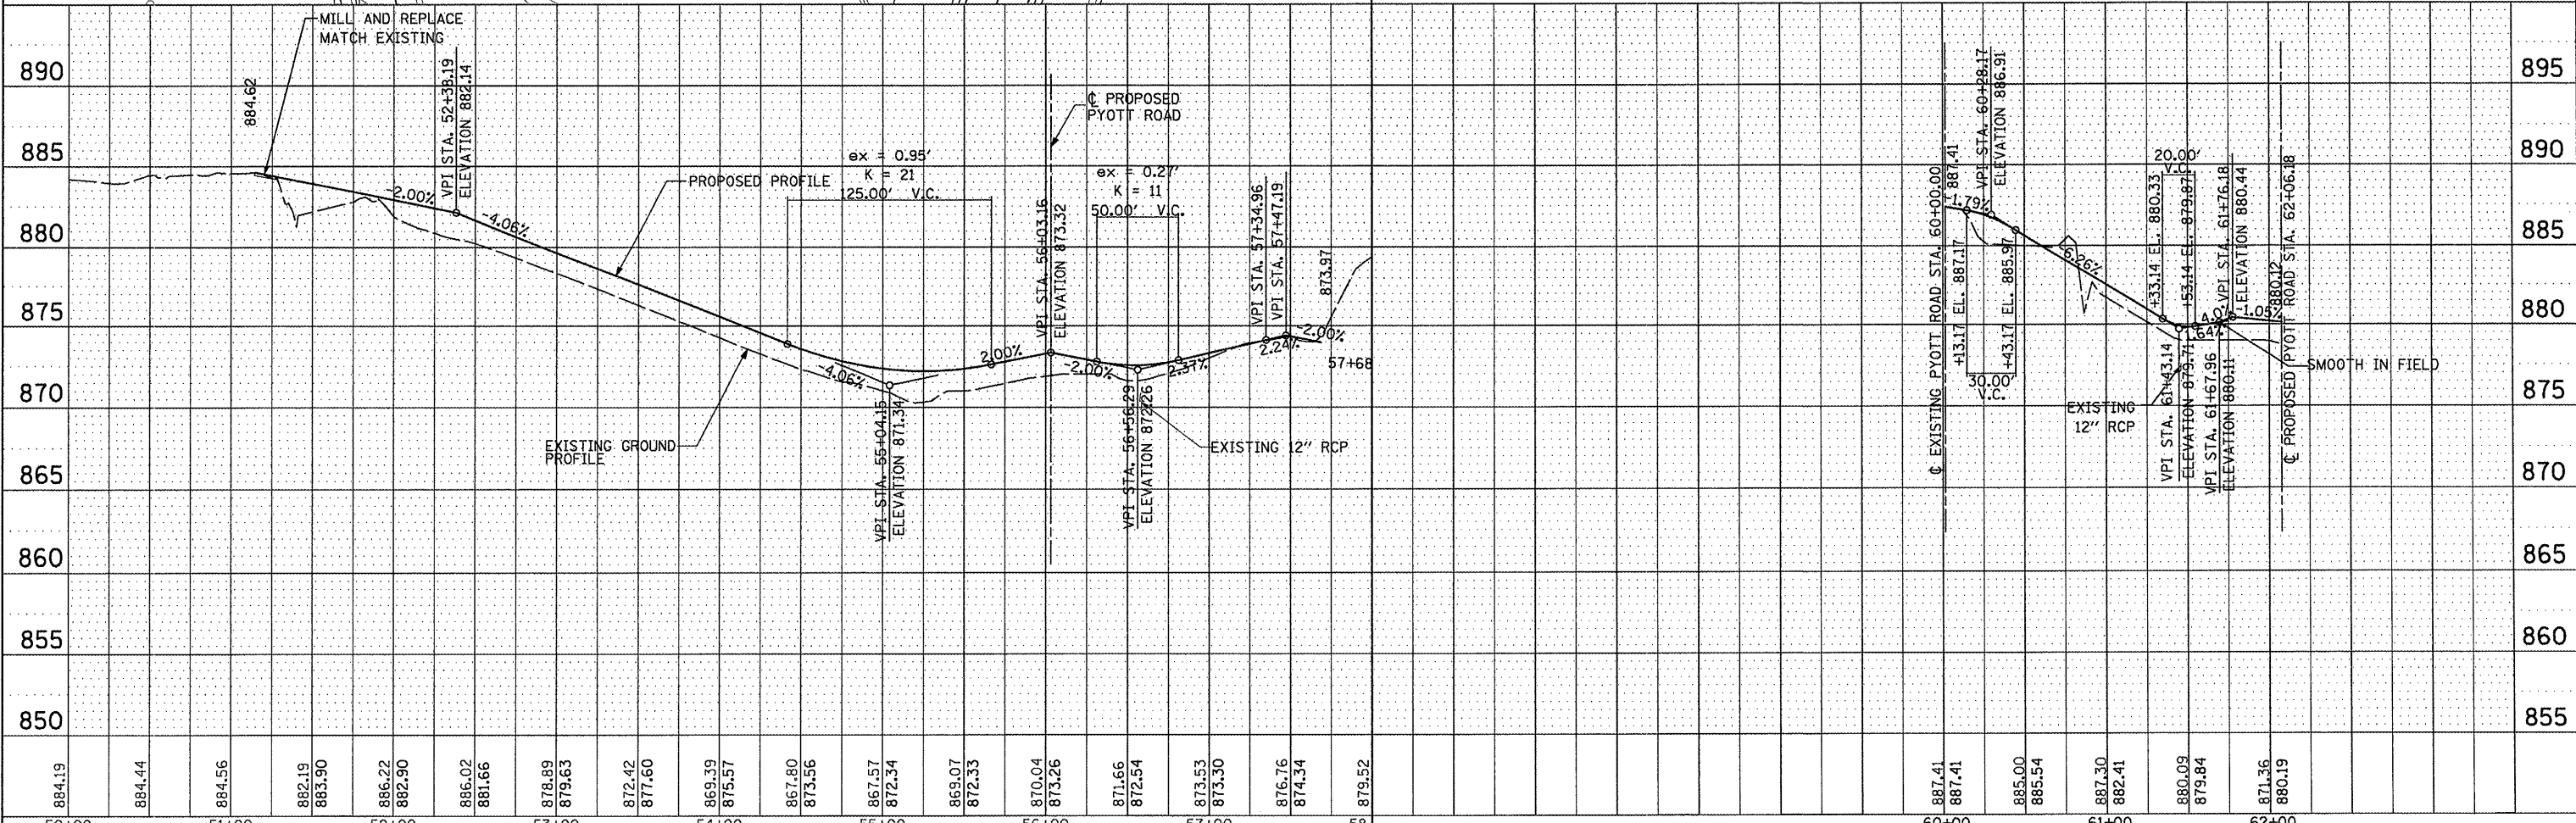


Hanson Professional Services Inc.
 Suite 200, 815 Commerce Drive
 Oak Brook, Illinois 60523
 © Copyright Hanson Professional Services Inc. 2009

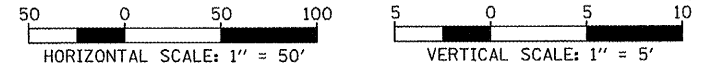

| | |
|-----------|------|
| PROFILE | DATE |
| BY | |
| REVIEWED | |
| PLOTTED | |
| NOTE BOOK | |
| NO. | |

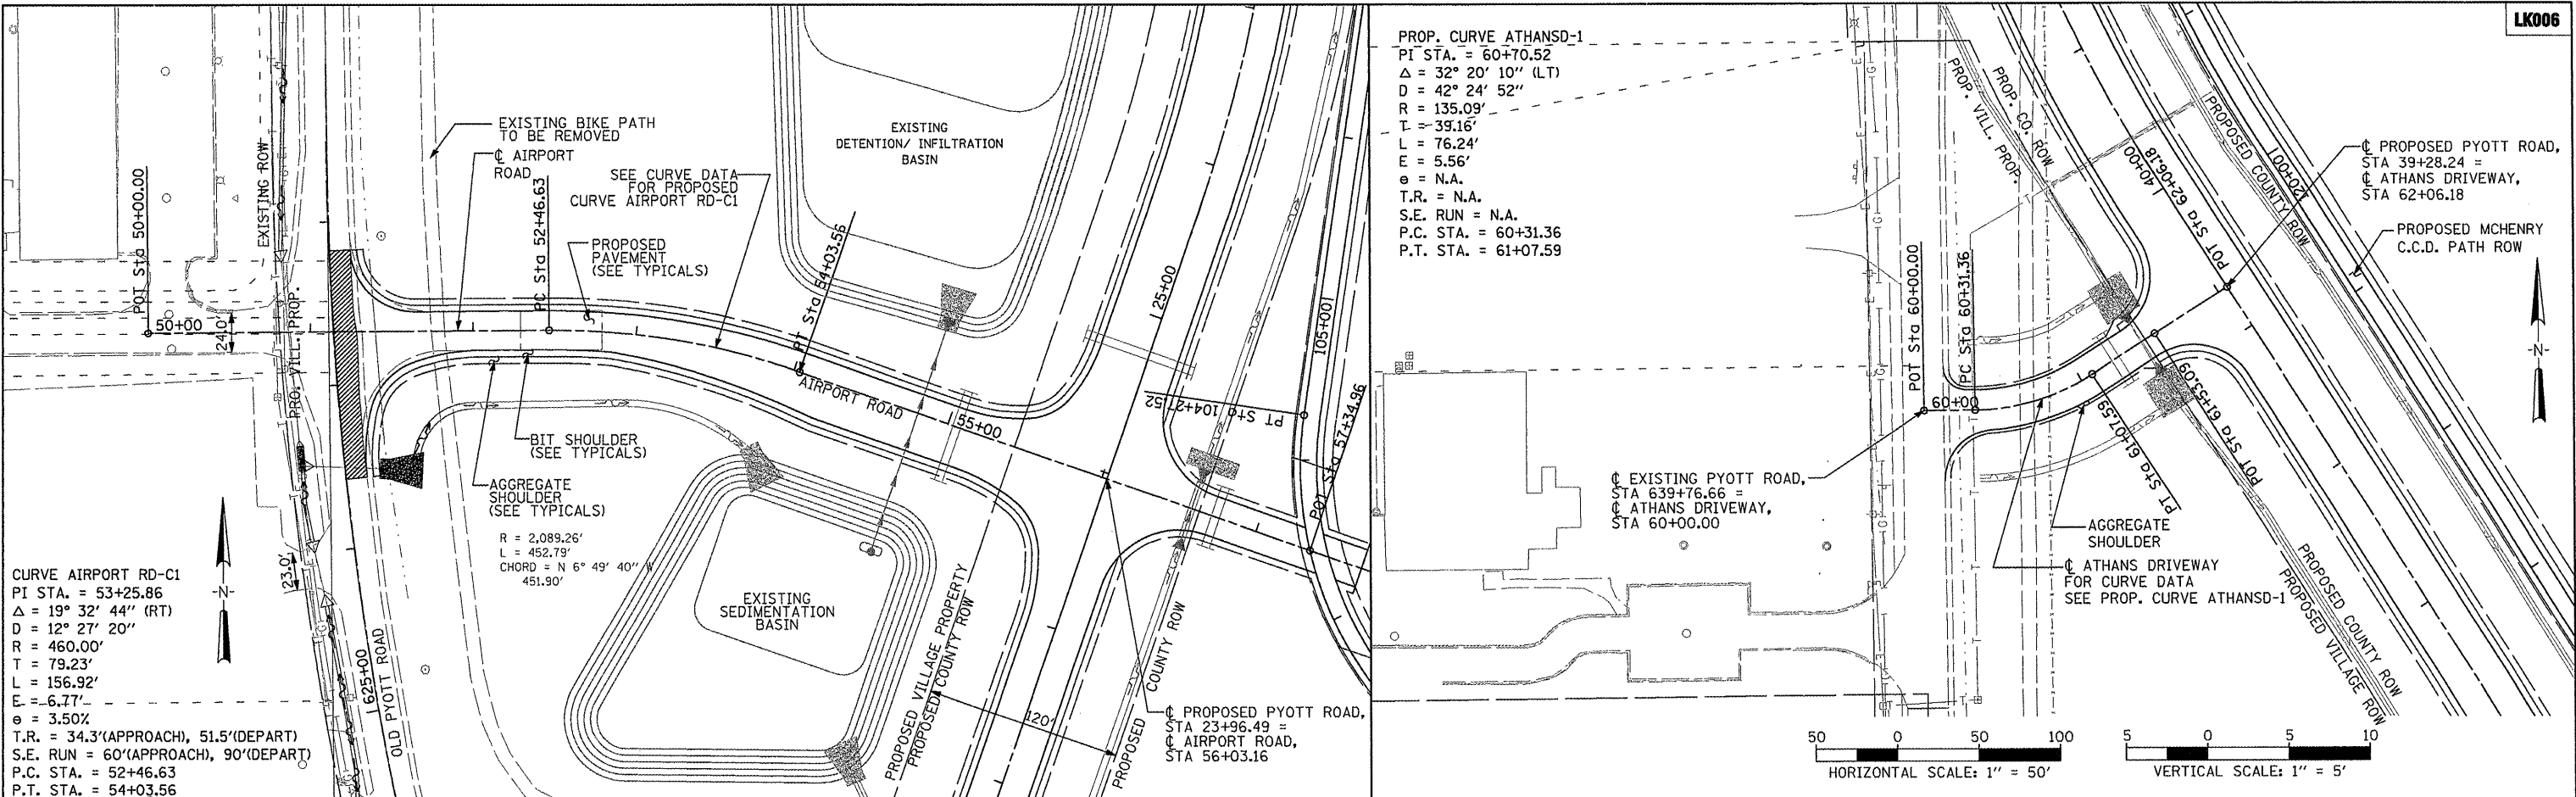

| |
|---|
| 884.19 | 884.44 | 884.56 | 882.19 | 883.90 | 886.22 | 882.90 | 886.02 | 881.66 | 878.89 | 879.63 | 872.42 | 877.60 | 869.39 | 875.57 | 867.80 | 873.56 | 867.57 | 872.34 | 868.07 | 872.33 | 870.04 | 873.26 | 871.66 | 872.54 | 873.53 | 873.30 | 876.76 | 874.34 | 879.52 | 887.41 | 887.41 | 885.00 | 885.54 | 887.30 | 882.41 | 880.09 | 879.84 | 871.36 | 880.19 | | |
| 50+00 | 51+00 | 52+00 | 53+00 | 54+00 | 55+00 | 56+00 | 57+00 | 58+00 | 59+00 | 60+00 | 61+00 | 62+00 | | | | | | | | | | | | | | | | | | | | | | | | | | | | | |

VILLAGE OF LAKE IN THE HILLS, ILLINOIS

PROPOSED AIRPORT ROAD AND ATHANS DRIVEWAY ACCESS PLAN AND PROFILE

| | | | |
|---|------------------------|----------------|-----------|
| FILE NAME = I:\05Jobs\08841\0589821\Civil Part B\Sheet\VC-7PP-PR9.shx | USER NAME = Blain01219 | DESIGNED - BLB | REVISED - |
| PLOT SCALE = 100.0000' / IN. | DATE = 05/21/08 | DRAWN - CBP | REVISED - |
| PLOT DATE = 02/26/2009, 02:12 PM | | CHECKED - LDH | REVISED - |
| | | | REVISED - |