


LEGEND

STATION
OFFSET
ELEVATION

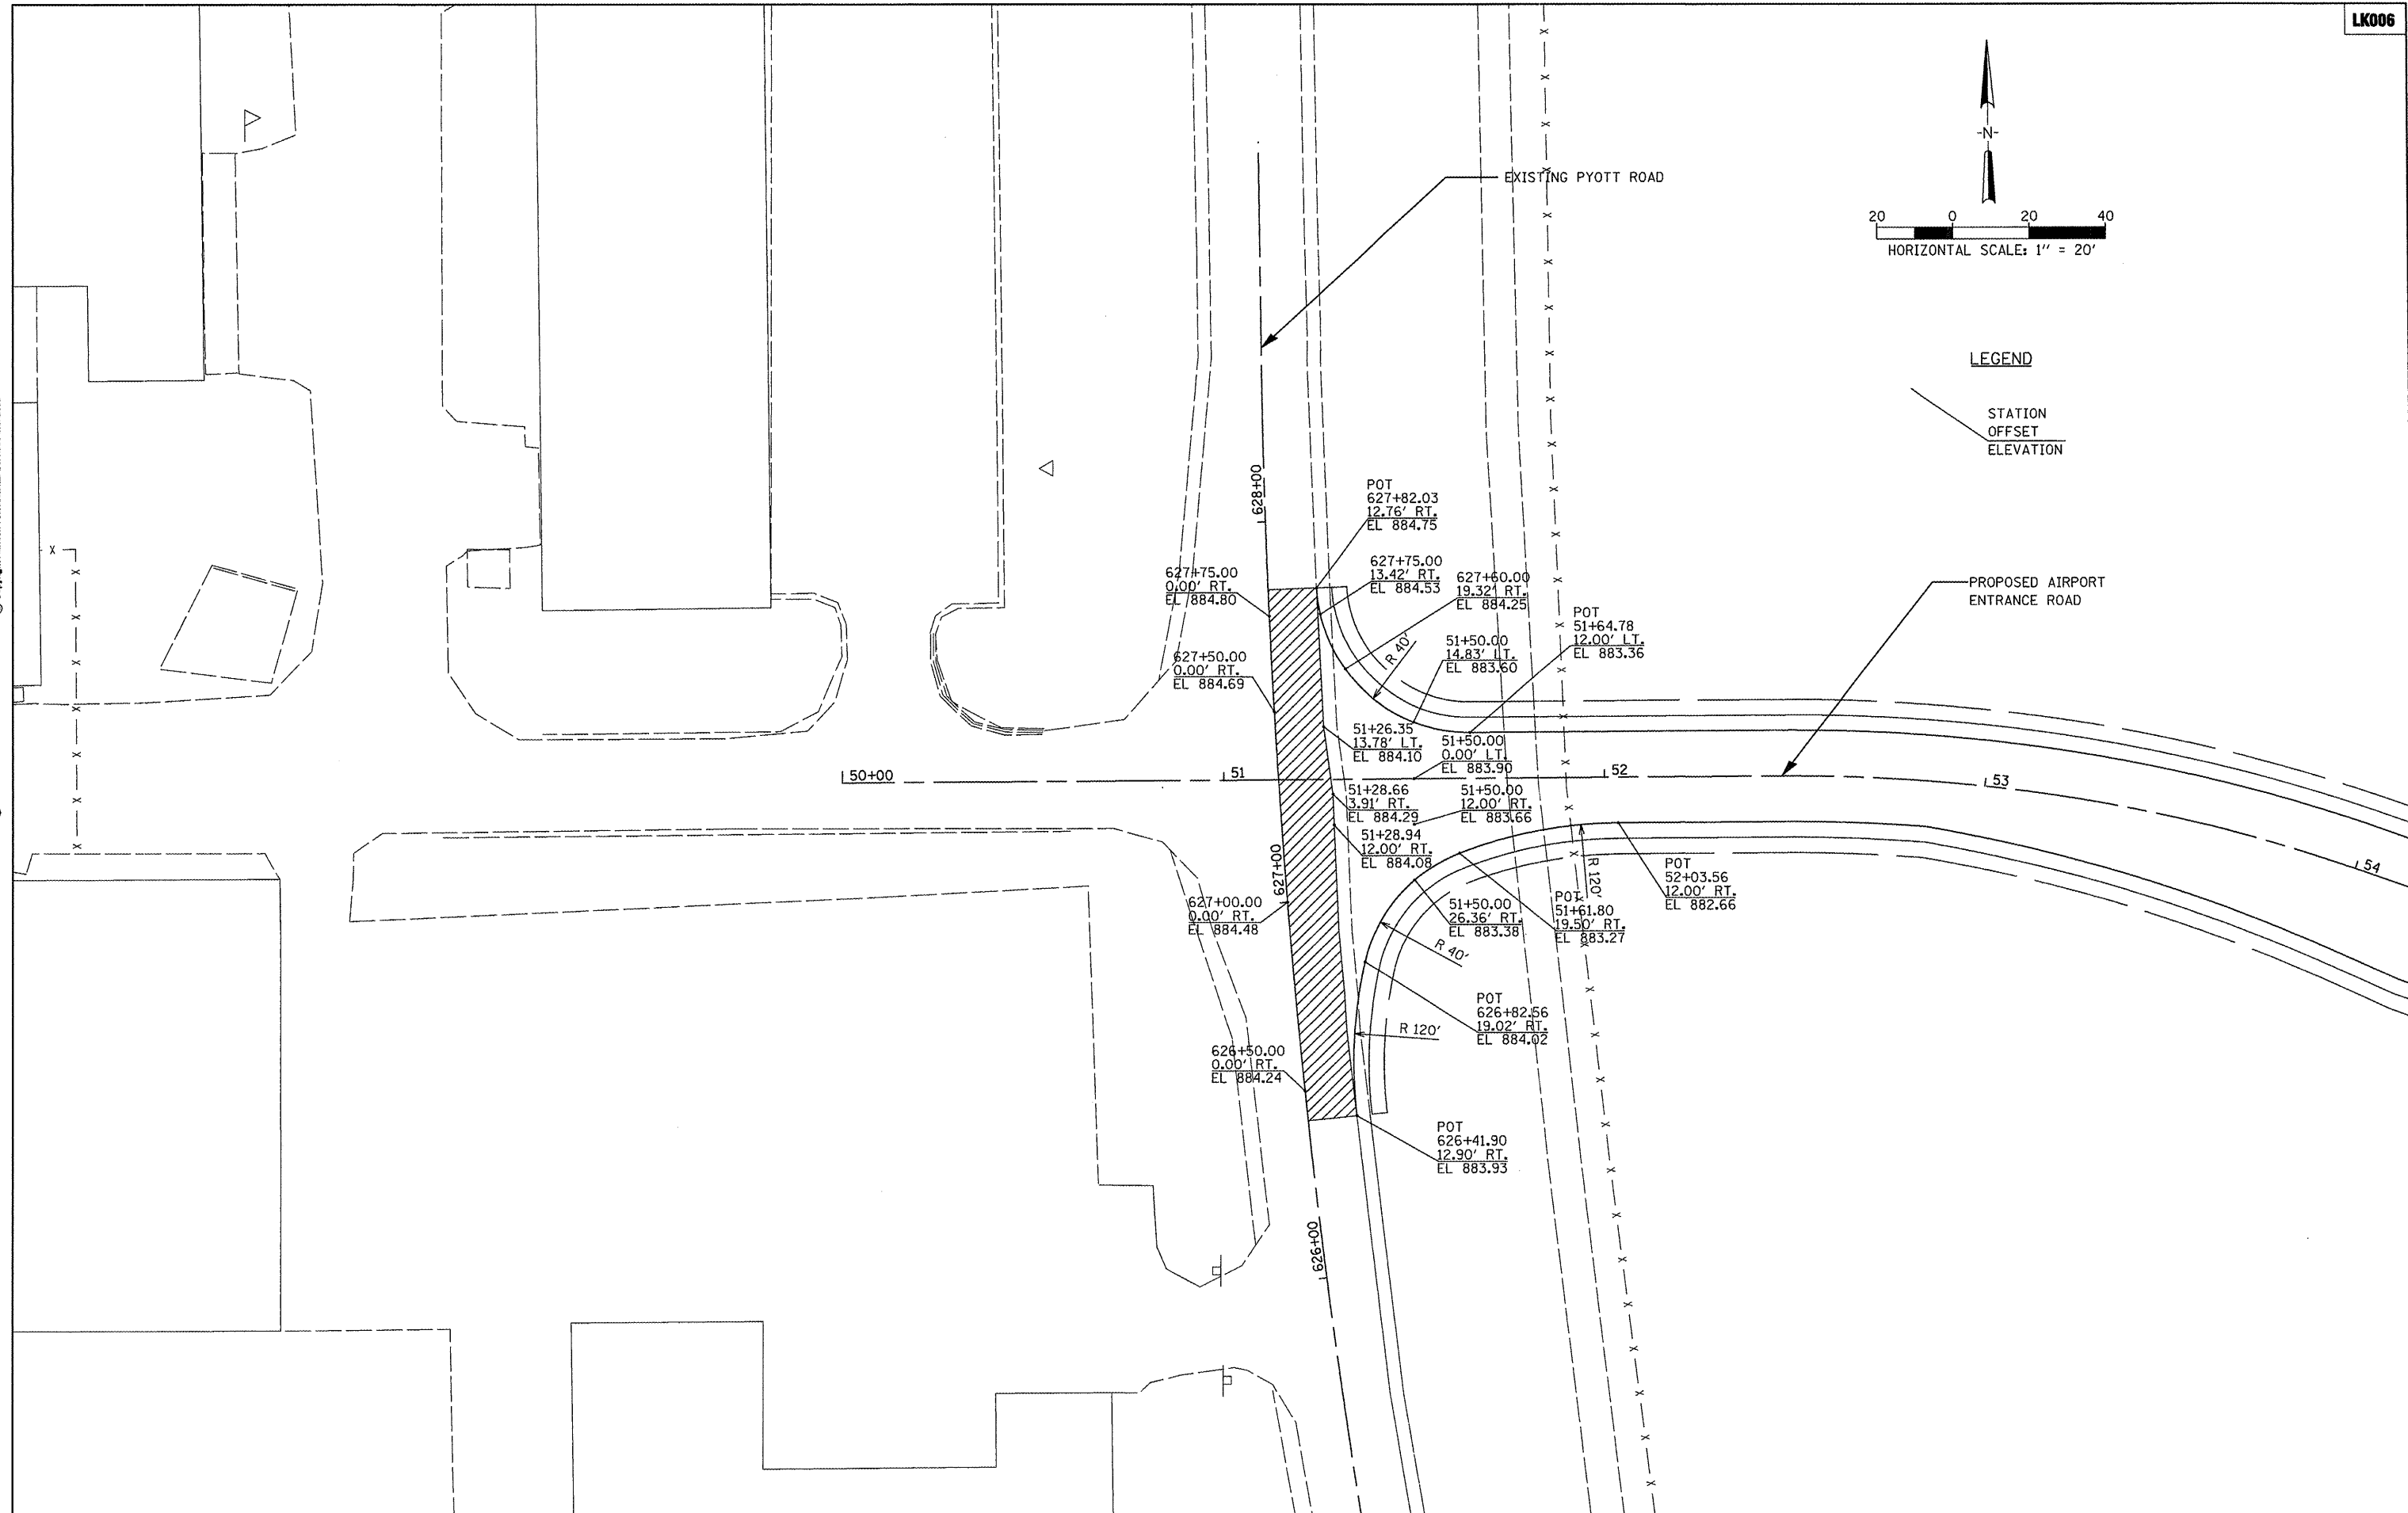

Hanson Professional Services Inc.
 207 N. 8th Street, Suite 200
 Oak Brook, Illinois 60423
 © Copyright Hanson Professional Services Inc. 2009



FILE NAME =	USER NAME = Blair01219	DESIGNED - LDH	REVISED -	VILLAGE OF LAKE IN THE HILLS, ILLINOIS	EXISTING PYOTT AND AIRPORT ROAD INTERSECTION PLAN AND ELEVATION DETAIL	COUNTY	TOTAL SHEETS	SHEET NO.
1:\05\jobs\02041\05b8021\civil part b\sheet\VC-INTGRD2.SHT	DRAWN - BLB	REVISED -	MCHENRY			143	38	
PLOT SCALE = 3/32" = 1" / IN.	CHECKED - XLB	REVISED -	AIP No. 3-17-0112-010 ILLINOIS IDA NO. 3CK-3807					
PLOT DATE = 02/25/2009, 11:44 AM	DATE - 10/27/2008	REVISED -						