


LEGEND

STATION
OFFSET
ELEVATION

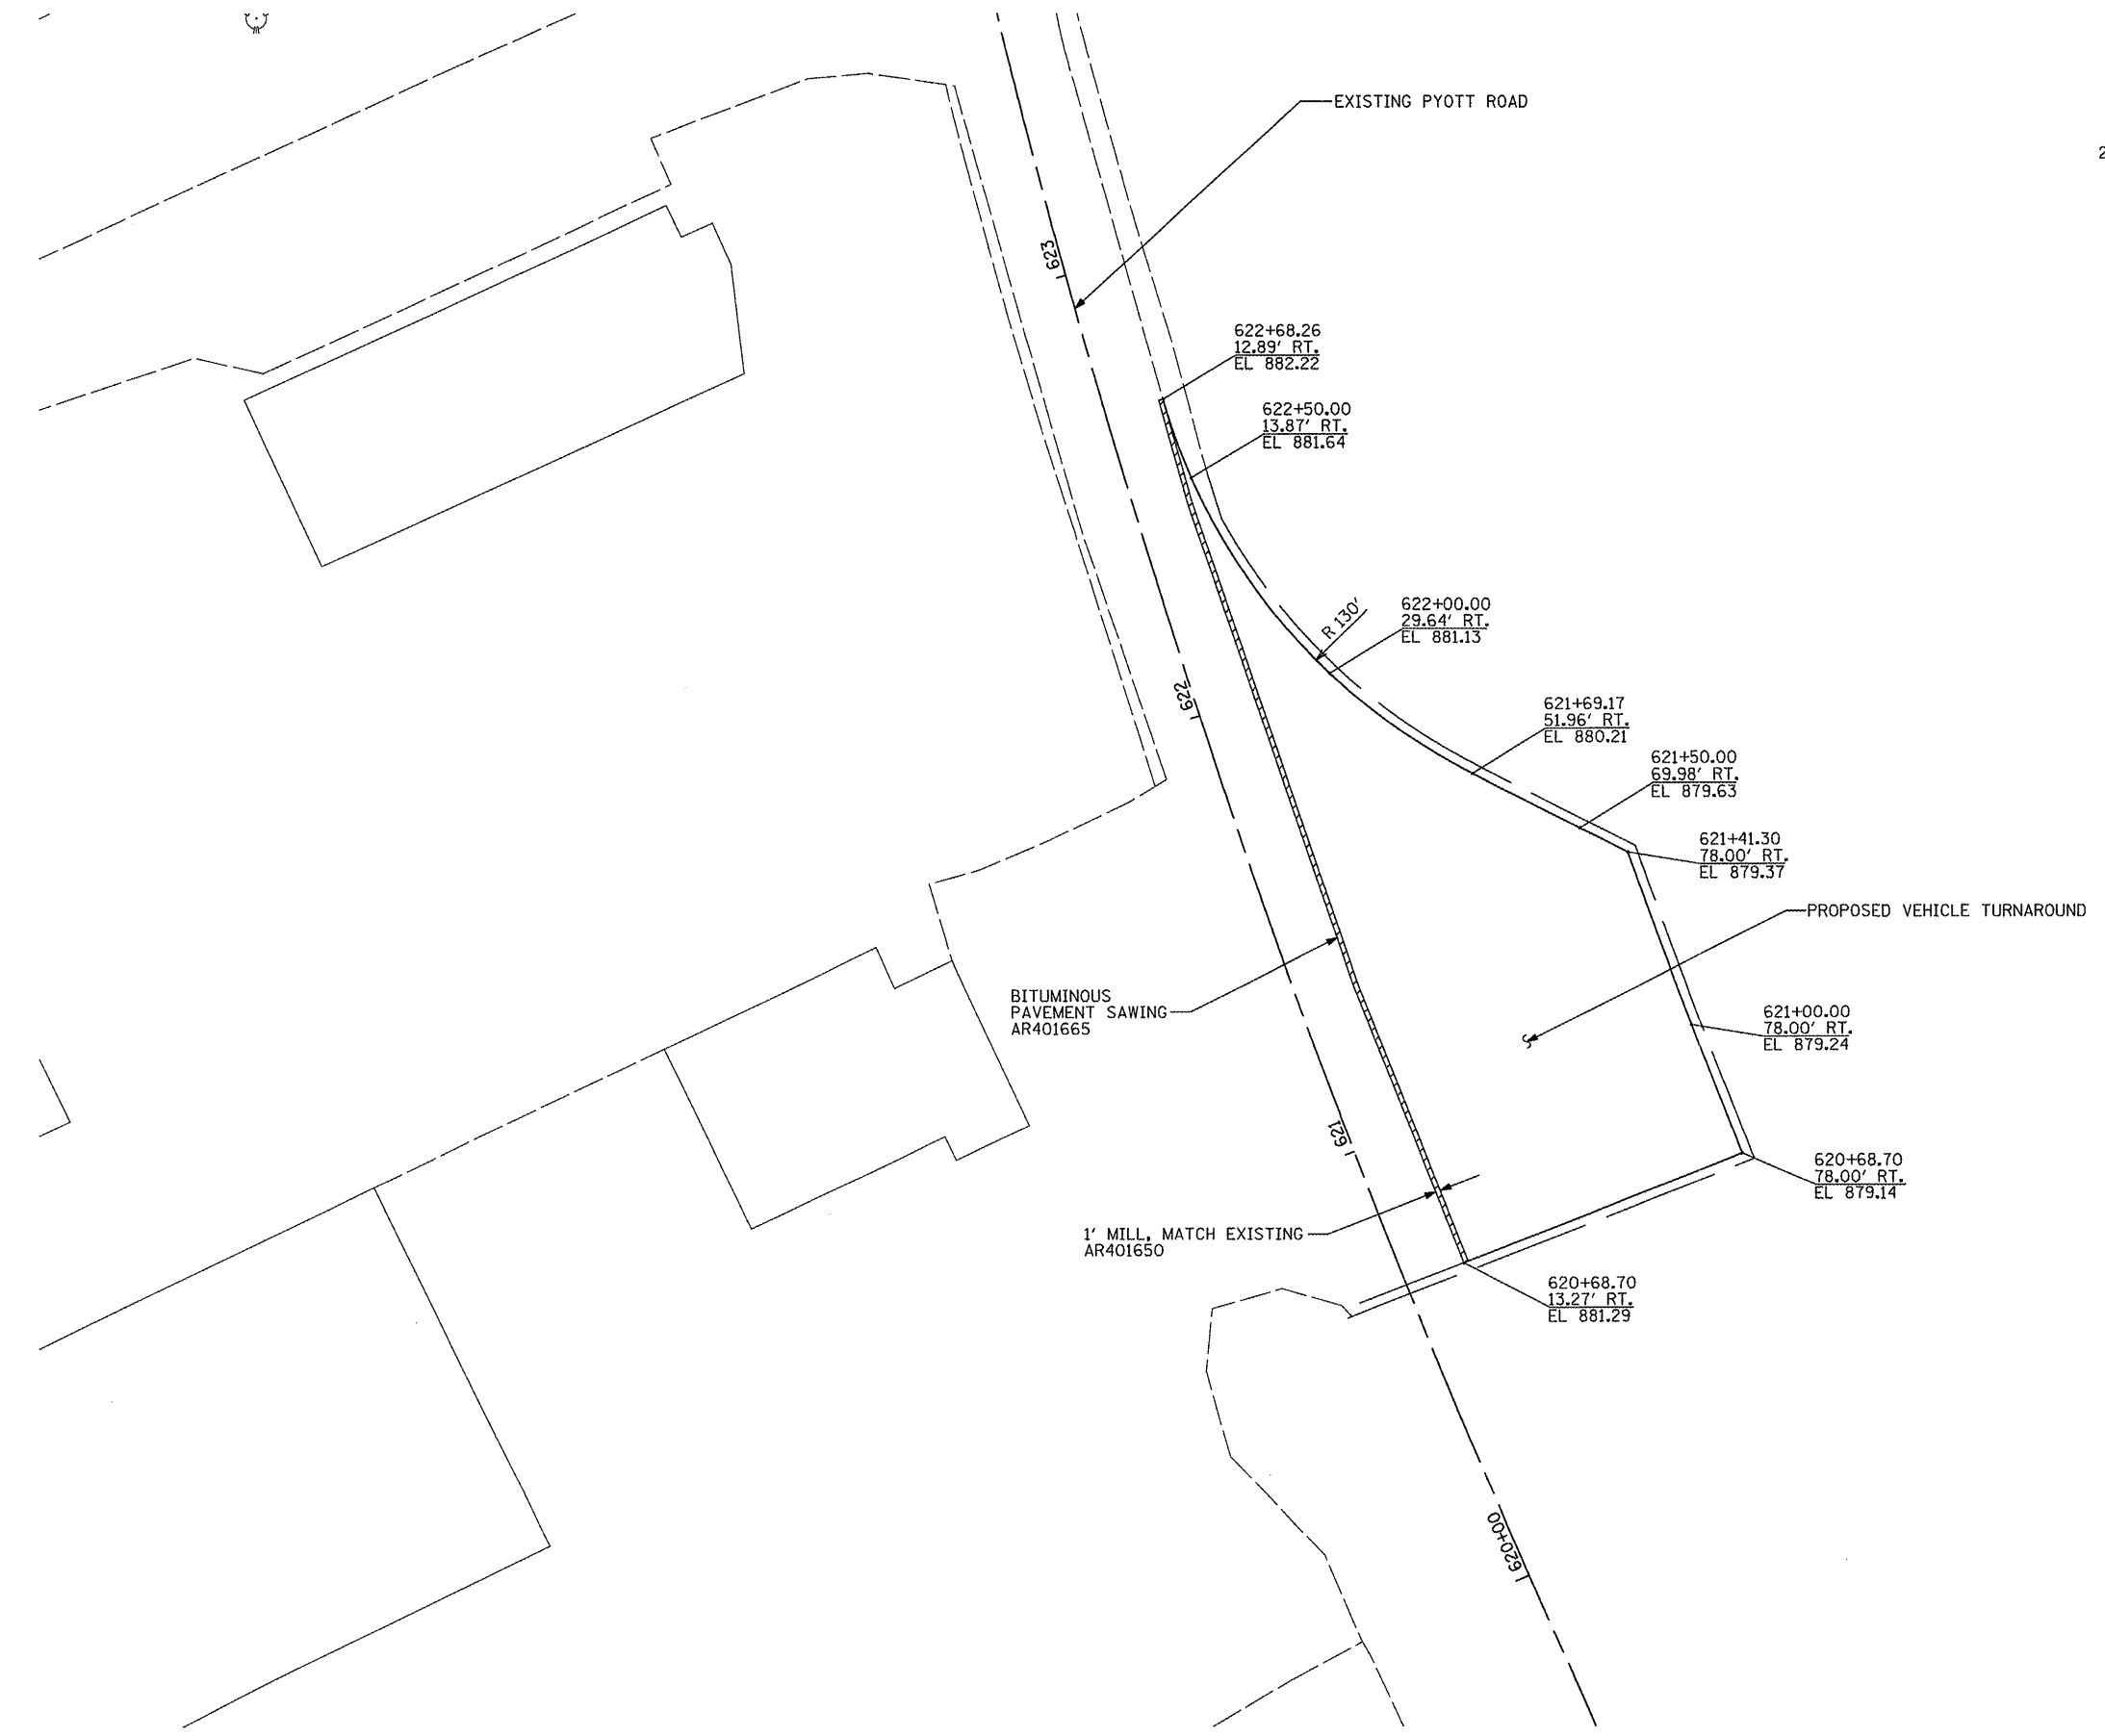

Hanson Professional Services Inc.
 Suite 200, 845 Commercial Drive
 Oak Brook, Illinois 60523
 © Copyright Hanson Professional Services Inc. 2009



FILE NAME =	USER NAME = B1a1n01219	DESIGNED - LDH	REVISED -	VILLAGE OF LAKE IN THE HILLS, ILLINOIS	PROPOSED VEHICLE TURNAROUND PLAN AND ELEVATION DETAIL	COUNTY	TOTAL SHEETS	SHEET NO.
\\05joba\00841\05b0021\civil part b\aher\c-turndrd.sht	DRAWN - CBP	REVISED -	MCHENRY			143	39	
PLOT SCALE = 39.9999' / IN.	CHECKED - BLB	REVISED -	AIP NO. 3-17-0112-B10 [ILLINOIS] IDA NO. 3CK-3807					
PLOT DATE = 02/25/2009, 11:45 AM	DATE - 05/21/08	REVISED -						