



Hanson Professional Services Inc.
 200 W. Lincoln Drive
 Oak Brook, Illinois 60423
 © Copyright Hanson Professional Services Inc. 2009

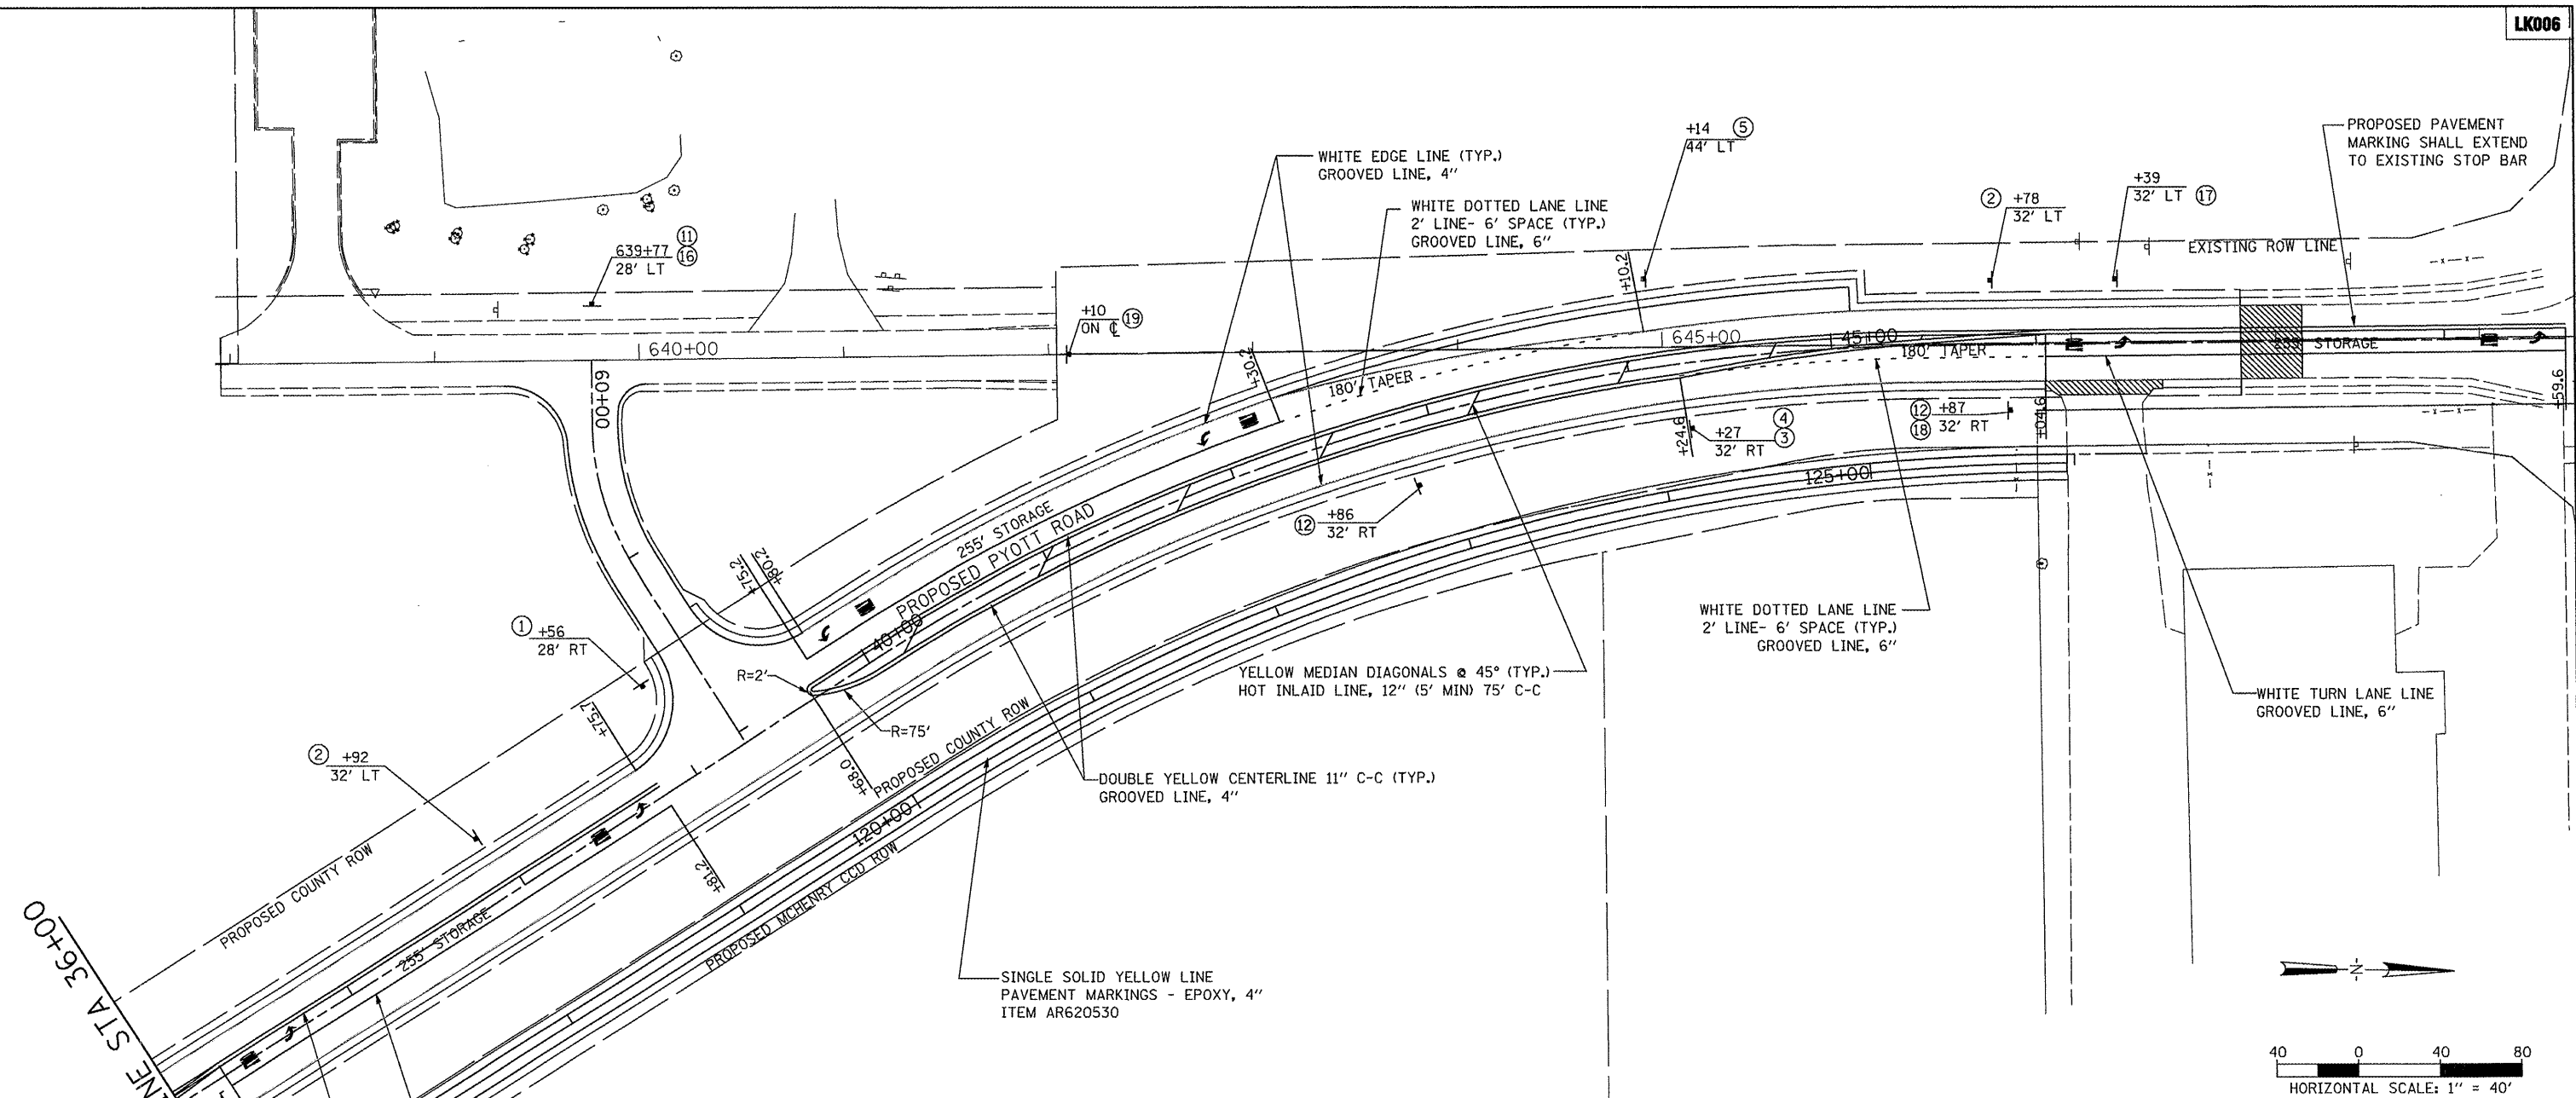

SIGN LEGEND

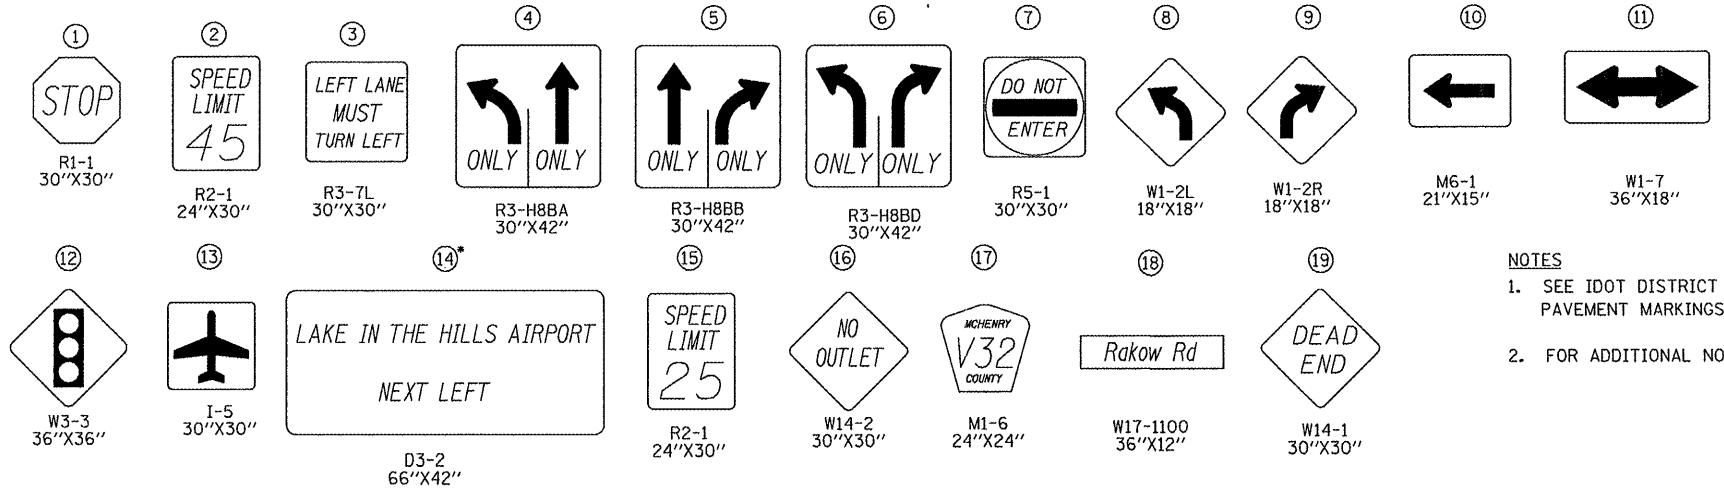

* SIGN TEXT CHANGES DEPENDING DIRECTION OF TURN

- NOTES**
1. SEE IDOT DISTRICT ONE TYPICAL PAVEMENT MARKINGS FOR DETAILS
 2. FOR ADDITIONAL NOTES SEE SHEET 40

FILE NAME = I:\05Jobs\00841\0588021\Civil Part B\Sheets\7PMK-PR3.aht	USER NAME = B10m01219	DESIGNED - DSY	REVISED -	VILLAGE OF LAKE IN THE HILLS, ILLINOIS	PROPOSED PYOTT ROAD PAVEMENT MARKING AND SIGNING PLAN	COUNTY	TOTAL SHEETS	SHEET NO.
PLOT SCALE = 80.0000' / IN.	DRAWN - DSY	REVISED -	MCHENRY			143	42	
PLOT DATE = 02/26/2009, 11:13 AM	CHECKED - BLB	REVISED -	AIP NO. 3-17-0112-B10 [ILLINOIS] IDA NO. 3CK-3807					
DATE - 05/21/08	REVISED -	SCALE: 1"=40						