



DATE	
BY	
SUPERVISED	
PLOTTED	
TEMPLATE	
NOTE BOOK	
NO.	
AREAS CHECKED	

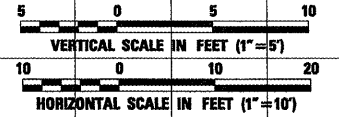

DATE	
BY	
SUPERVISED	
PLOTTED	
TEMPLATE	
NOTE BOOK	
NO.	
AREAS CHECKED	

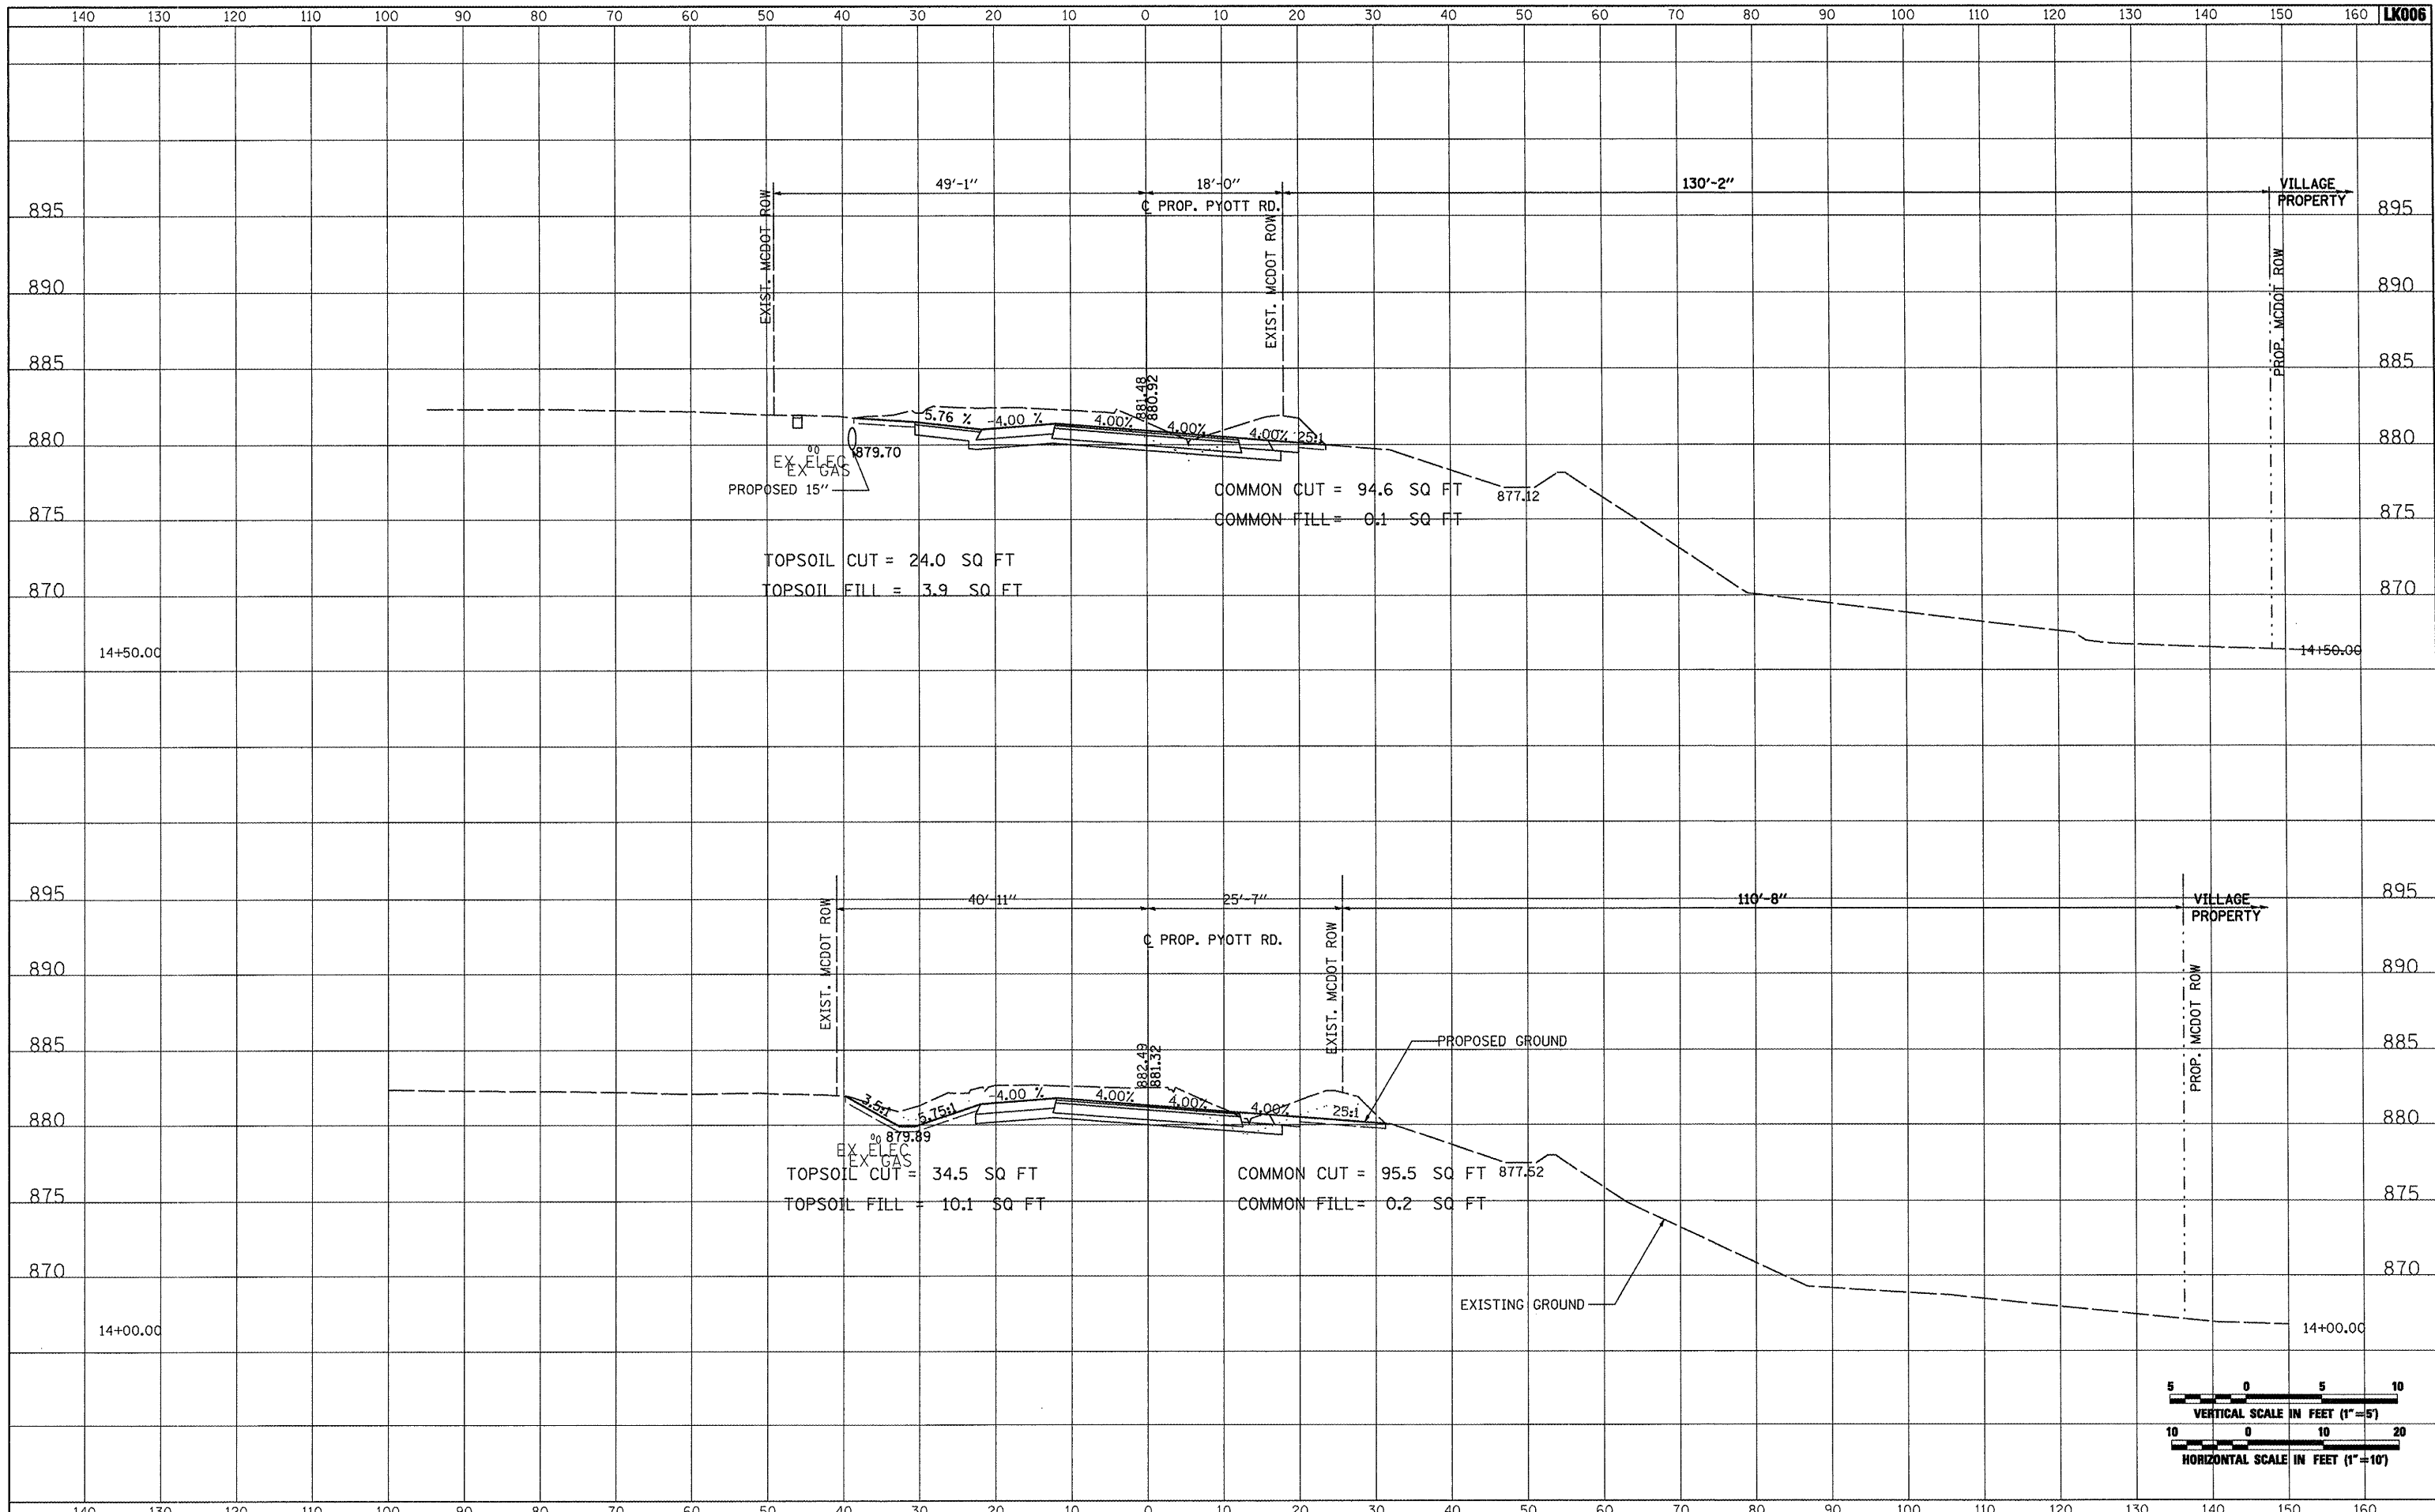

FILE NAME =	USER NAME = blb01219	DESIGNED - BLB	REVISED -	VILLAGE OF LAKE IN THE HILLS, ILLINOIS	CROSS SECTIONS PROPOSED PYOTT ROAD	COUNTY	TOTAL SHEETS	SHEET NO.
J:\05Jobs\00841\0588021\Civil Part B\Sheets\CROSSSECTIONS.sht	DRAWN - CBP	REVISED -	MCHENRY			143	52	
PLOT SCALE = 28.0000 "/> <td>CHECKED - LDH</td> <td>REVISED -</td> <td></td> <td></td> <td></td>	CHECKED - LDH	REVISED -						
PLOT DATE = 02/25/2009, 01:50 PM	DATE - 05/21/08	REVISED -						
					SCALE: AS SHOWN	STA. 14+00.00 TO STA. 14+50.00		FEDERAL AIP, NO. 3-17-0112-B10 ILLINOIS IDA NO. 3CK-3807