



FINAL SURVEY	SURVEYED	BY	DATE
NOTE BOOK NO.	PLOTTED		
	TEMPLATE		
	AREAS CHECKED		



ORIGINAL SURVEY	SURVEYED	BY	DATE
NOTE BOOK NO.	PLOTTED		
	TEMPLATE		
	AREAS CHECKED		

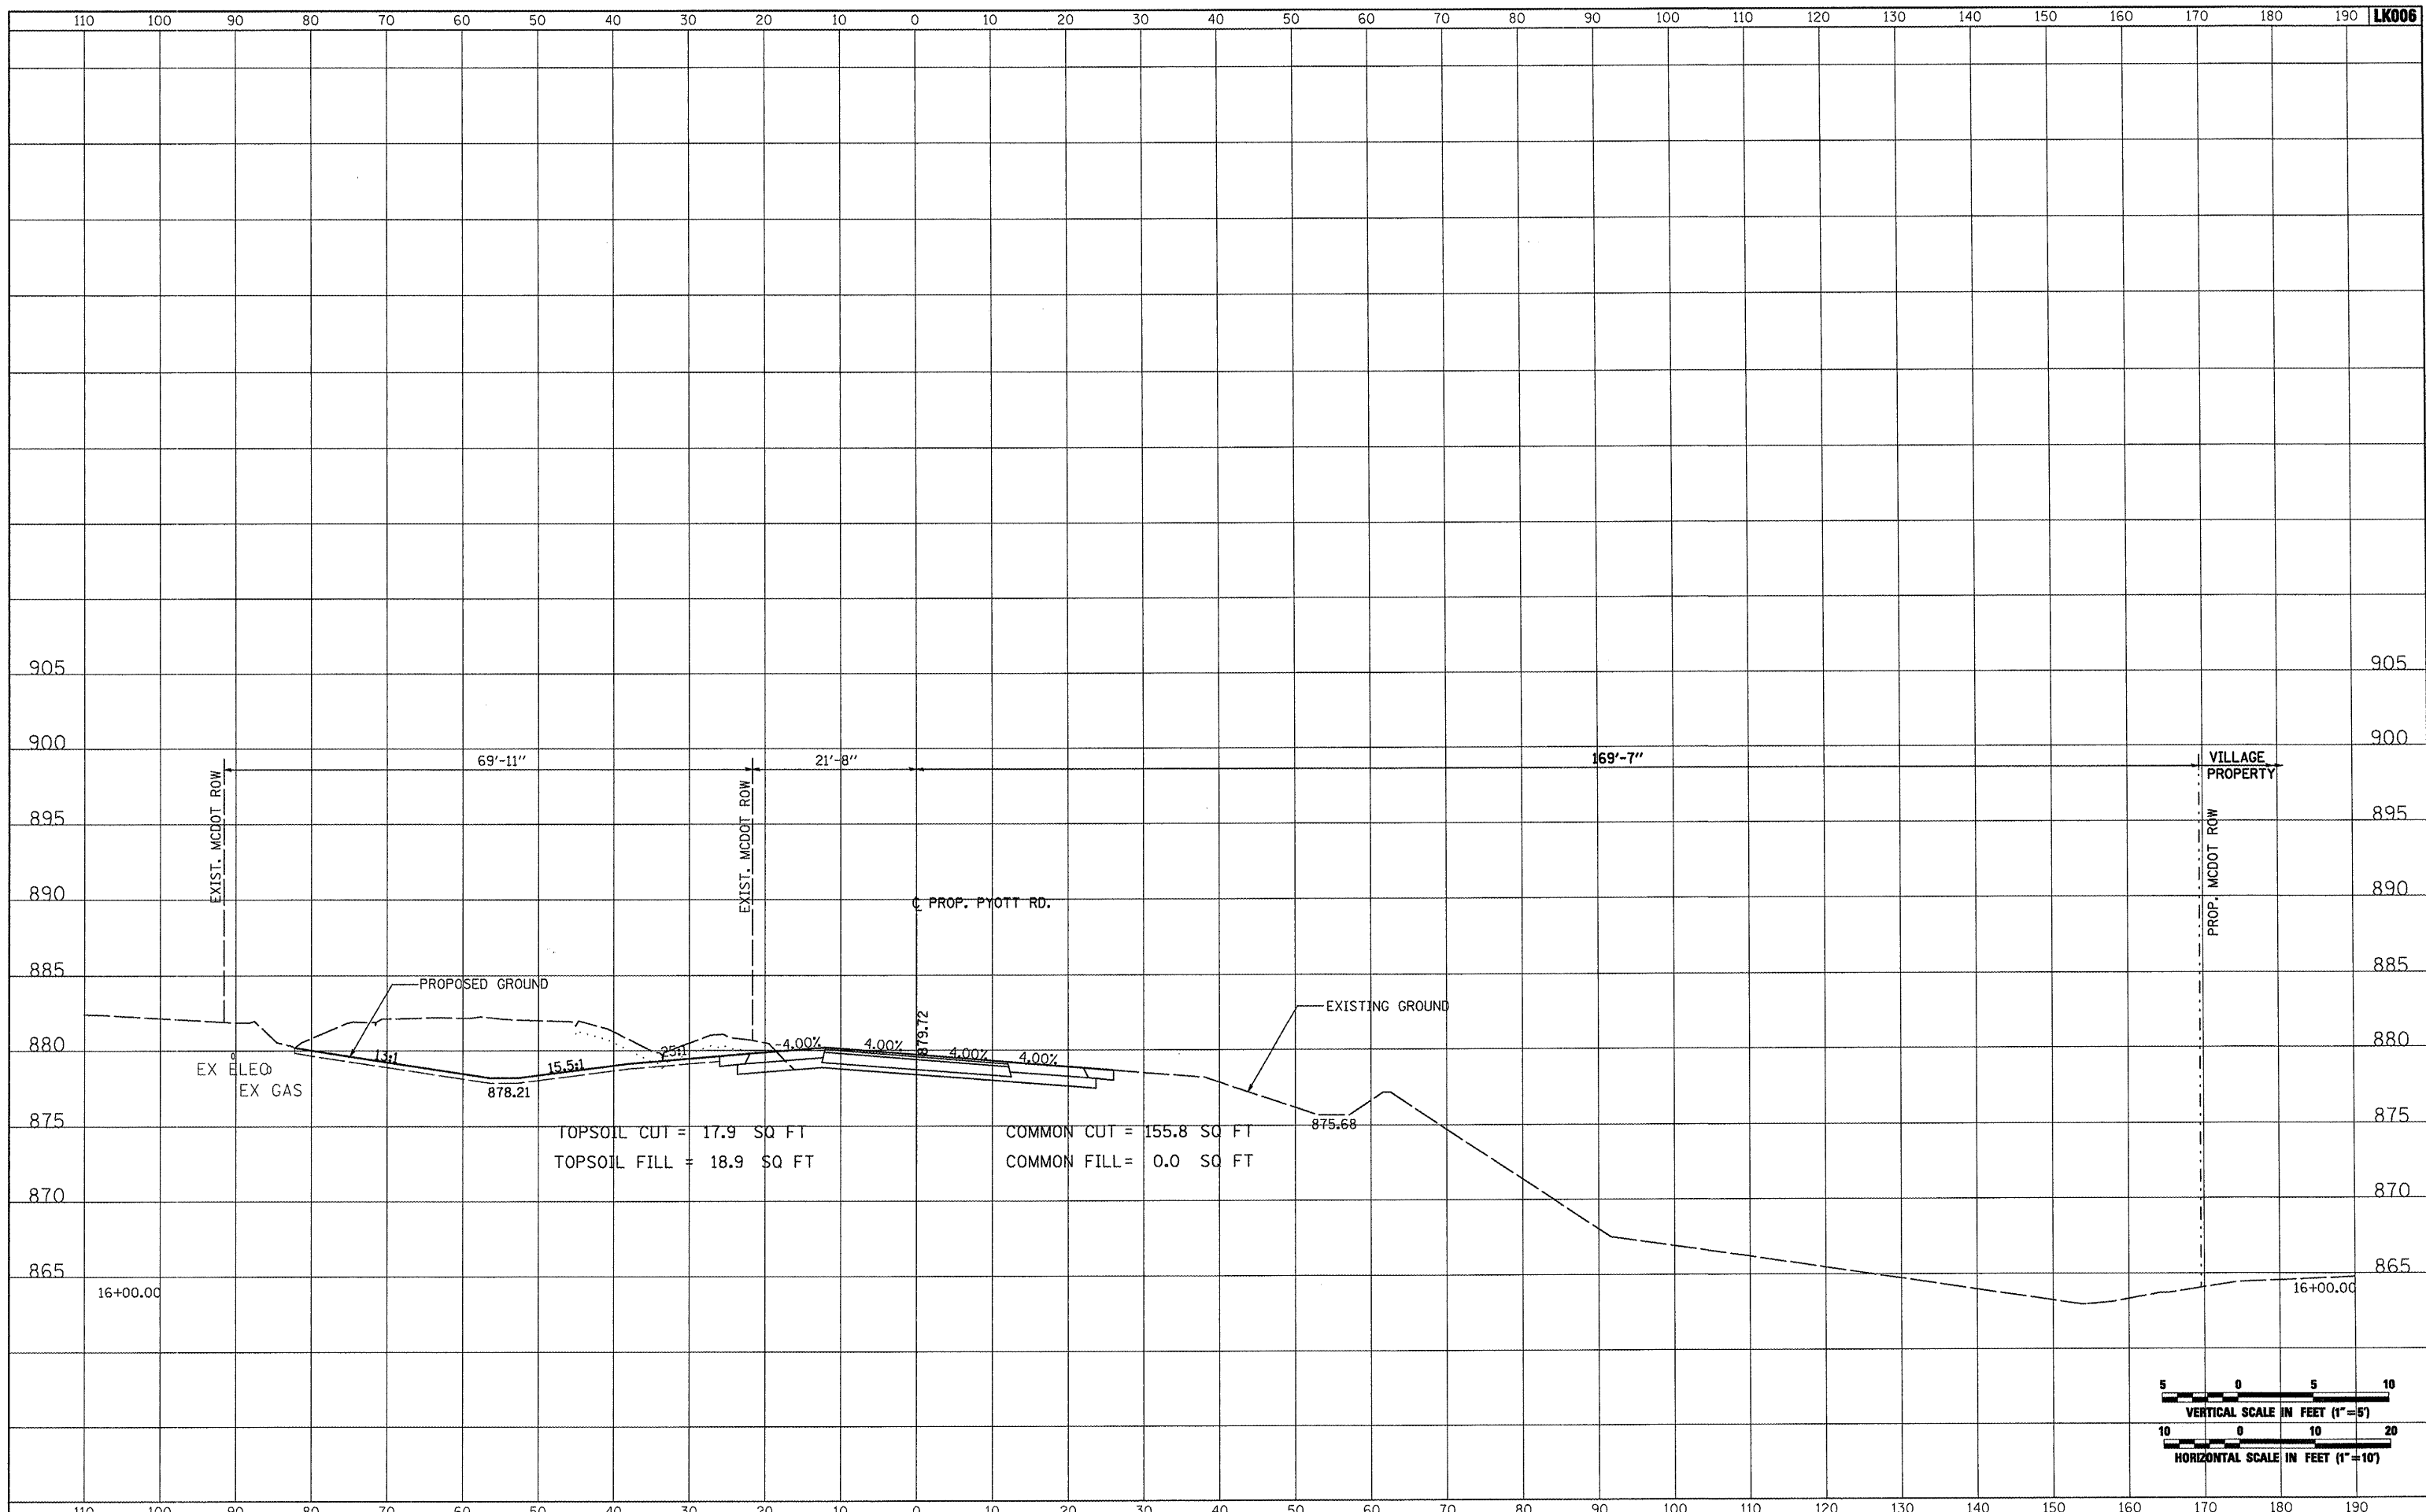

TOPSOIL CUT = 17.9 SQ FT
 TOPSOIL FILL = 18.9 SQ FT
 COMMON CUT = 155.8 SQ FT
 COMMON FILL = 0.0 SQ FT

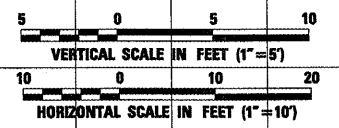

FILE NAME = I:\05Jobs\08841\0588021\Civil Part B\Sheets\CROSSSECTIONS.sht	USER NAME = Blain01219	DESIGNED - BLB	REVISED -	VILLAGE OF LAKE IN THE HILLS, ILLINOIS	CROSS SECTIONS PROPOSED PYOTT ROAD	COUNTY	TOTAL SHEETS	SHEET NO.	
PLOT SCALE = 20.0000 "/ IN.	DRAWN - CBP	CHECKED - LDH	REVISED -			MCHENRY	143	55	
PLOT DATE = 02/25/2009, 01:50 PM	DATE - 05/21/08	REVISED -	SCALE: AS SHOWN			STA. 16+00.00 TO STA. 16+00.00	FEDERAL AIP, NO. 3-17-0112-B10	ILLINOIS	IDA NO. 3CR-3807