



FINAL SURVEY	SURVEYED	BY	DATE
NOTE BOOK NO.	PLOTTED		
	TEMPLATE		
	AREAS CHECKED		



ORIGINAL SURVEY	SURVEYED	BY	DATE
NOTE BOOK NO.	PLOTTED		
	TEMPLATE		
	AREAS CHECKED		

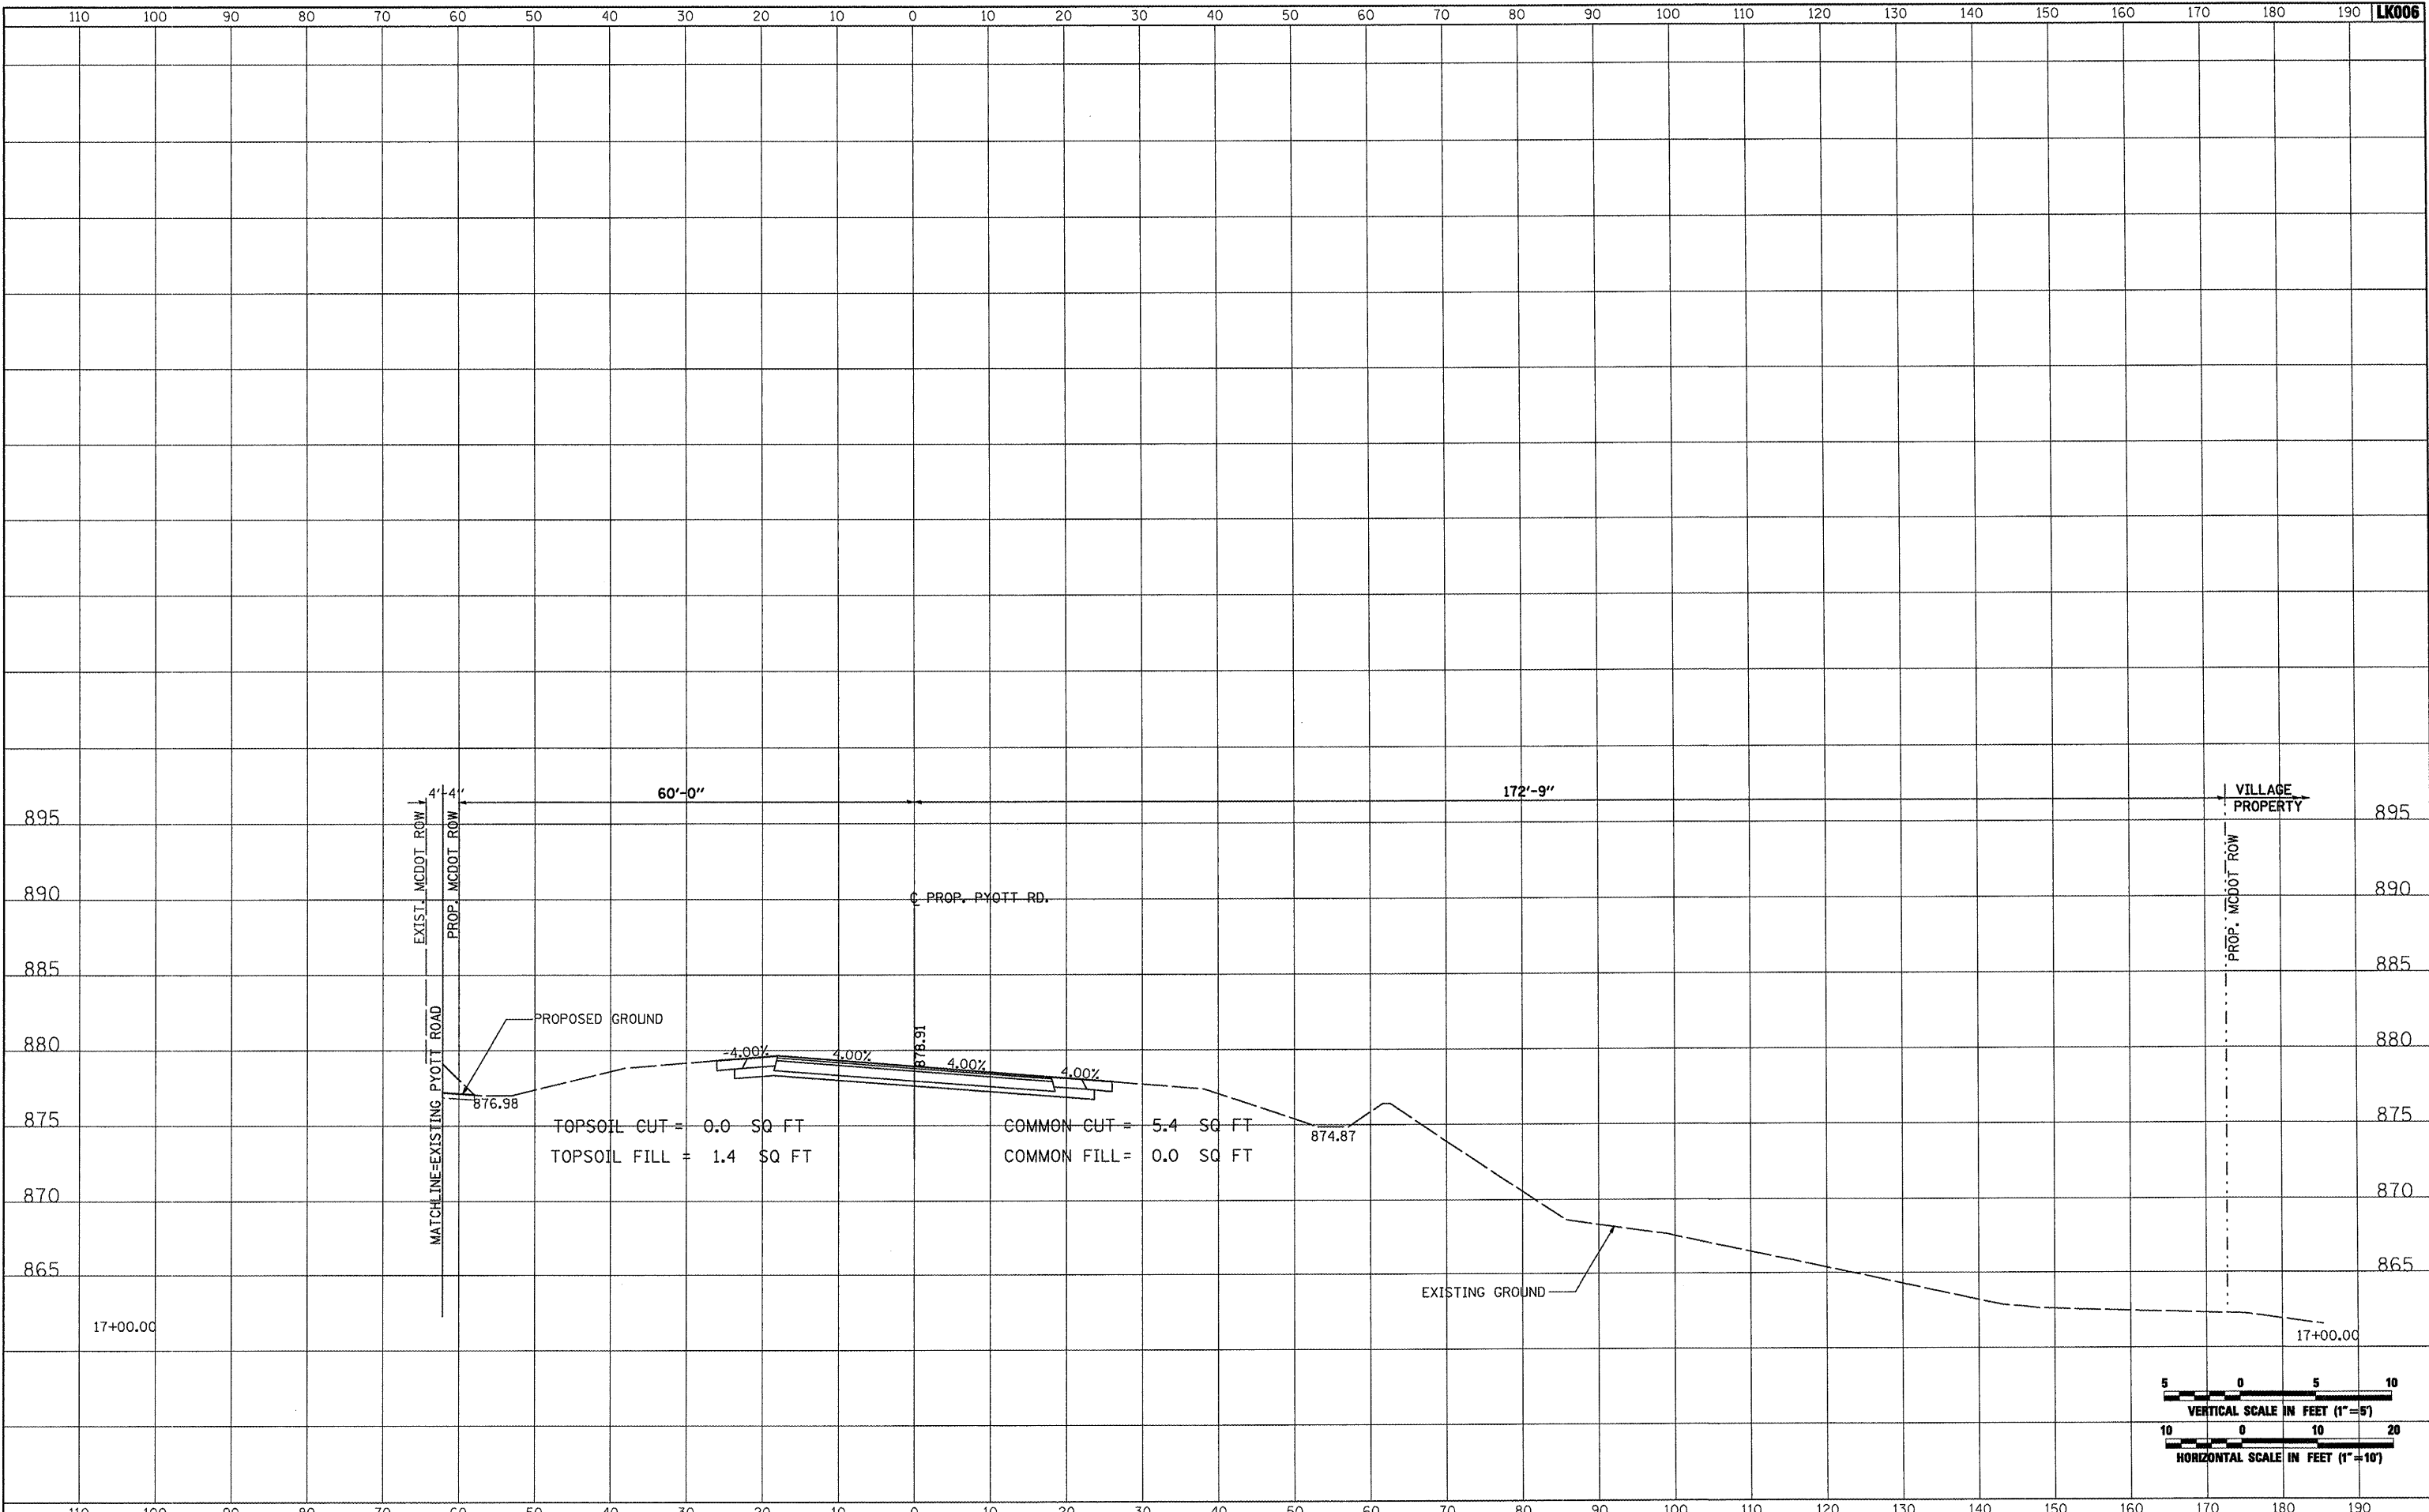

TOPSOIL CUT = 0.0 SQ FT  
 TOPSOIL FILL = 1.4 SQ FT  
 COMMON CUT = 5.4 SQ FT  
 COMMON FILL = 0.0 SQ FT

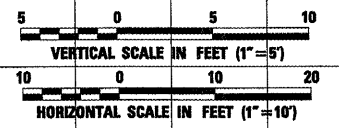

FILE NAME = I:\05Jobs\0084\0588021\Civil Part B\Sheets\CROSSSECTIONS.sht	USER NAME = Blain01219	DESIGNED - BLB	REVISIONS -	<b>VILLAGE OF LAKE IN THE HILLS, ILLINOIS</b>	<b>CROSS SECTIONS PROPOSED PYOTT ROAD</b>		COUNTY	TOTAL SHEETS	SHEET NO.
		DRAWN - CBP	REVISIONS -		MCHENRY	143	57		
		CHECKED - LDH	REVISIONS -						
		DATE - 05/21/08	REVISIONS -						
PLOT SCALE = 20.0000' / IN.		PLOT DATE = 02/25/2009, 01:51 PM		SCALE: AS SHOWN	STA. 17+00.00 TO STA. 17+00.00	FEDERAL AIP, NO. 3-17-012-B10 ILLINOIS	IDA NO. 3CK-3807		