



DATE	
BY	
SURVEYED	
PLOTTED	
TEMPLATE	
AREAS	
CHECKED	
NO.	

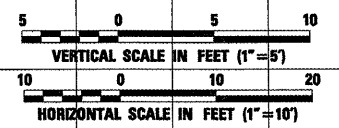

DATE	
BY	
SURVEYED	
PLOTTED	
TEMPLATE	
AREAS	
CHECKED	
NO.	

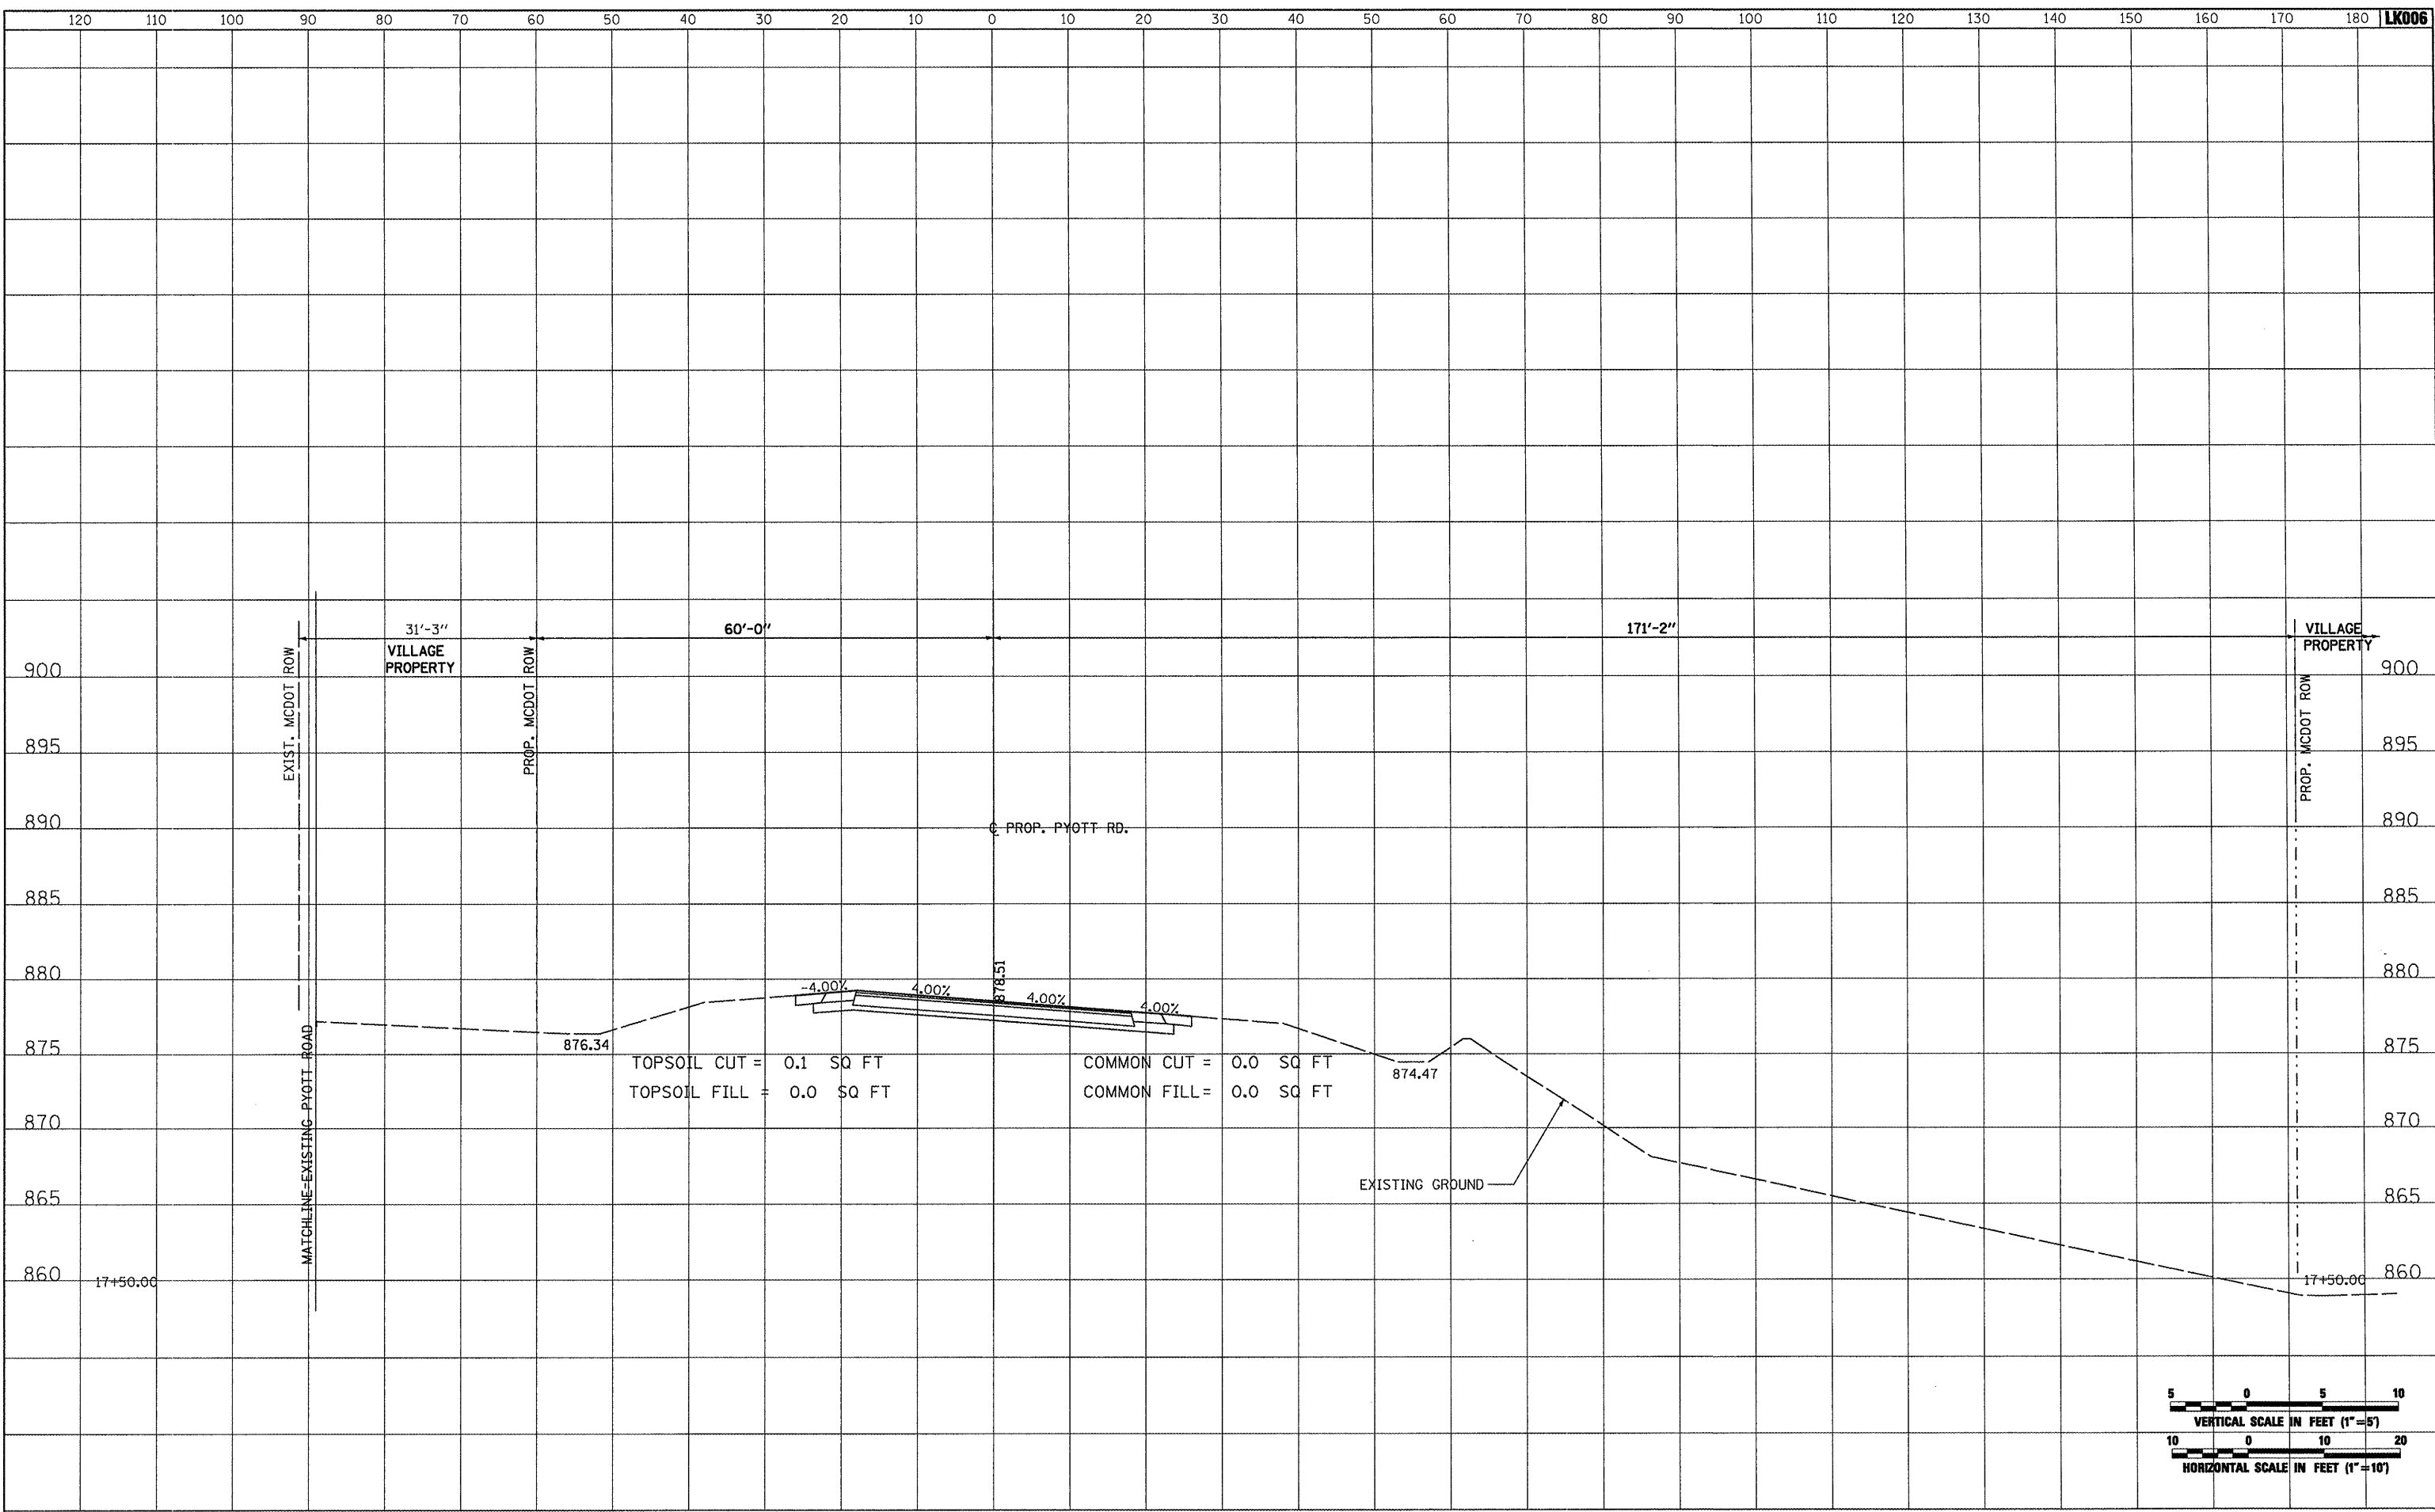

FILE NAME =	USER NAME = blam01219	DESIGNED - BLB	REVISED -	<b>VILLAGE OF LAKE IN THE HILLS, ILLINOIS</b>	<b>CROSS SECTIONS PROPOSED PYOTT ROAD</b>	COUNTY	TOTAL SHEETS	SHEET NO.
I:\05Jobs\00841\05888021\Civil Part B\Sheets\CROSSSECTIONS.shx	DRAWN - CBP	REVISED -	MCHENRY			143	58	
PLOT SCALE = 20.0000' / IN.	CHECKED - LDH	REVISED -	FEDERAL AIP, NO. 3-17-0112-810 ILLINOIS IDA NO. 3CK-3807					
PLOT DATE = 02/25/2009, 01:51 PM	DATE - 05/21/08	REVISED -	SCALE: AS SHOWN STA. 17+50.00 TO STA. 17+50.00					