



DATE	
BY	
SUPERVISED	
PLOTTED	
TEMPLATE	
NOTE BOOK	
NO.	
AREAS CHECKED	



DATE	
BY	
SUPERVISED	
PLOTTED	
TEMPLATE	
NOTE BOOK	
NO.	
AREAS CHECKED	

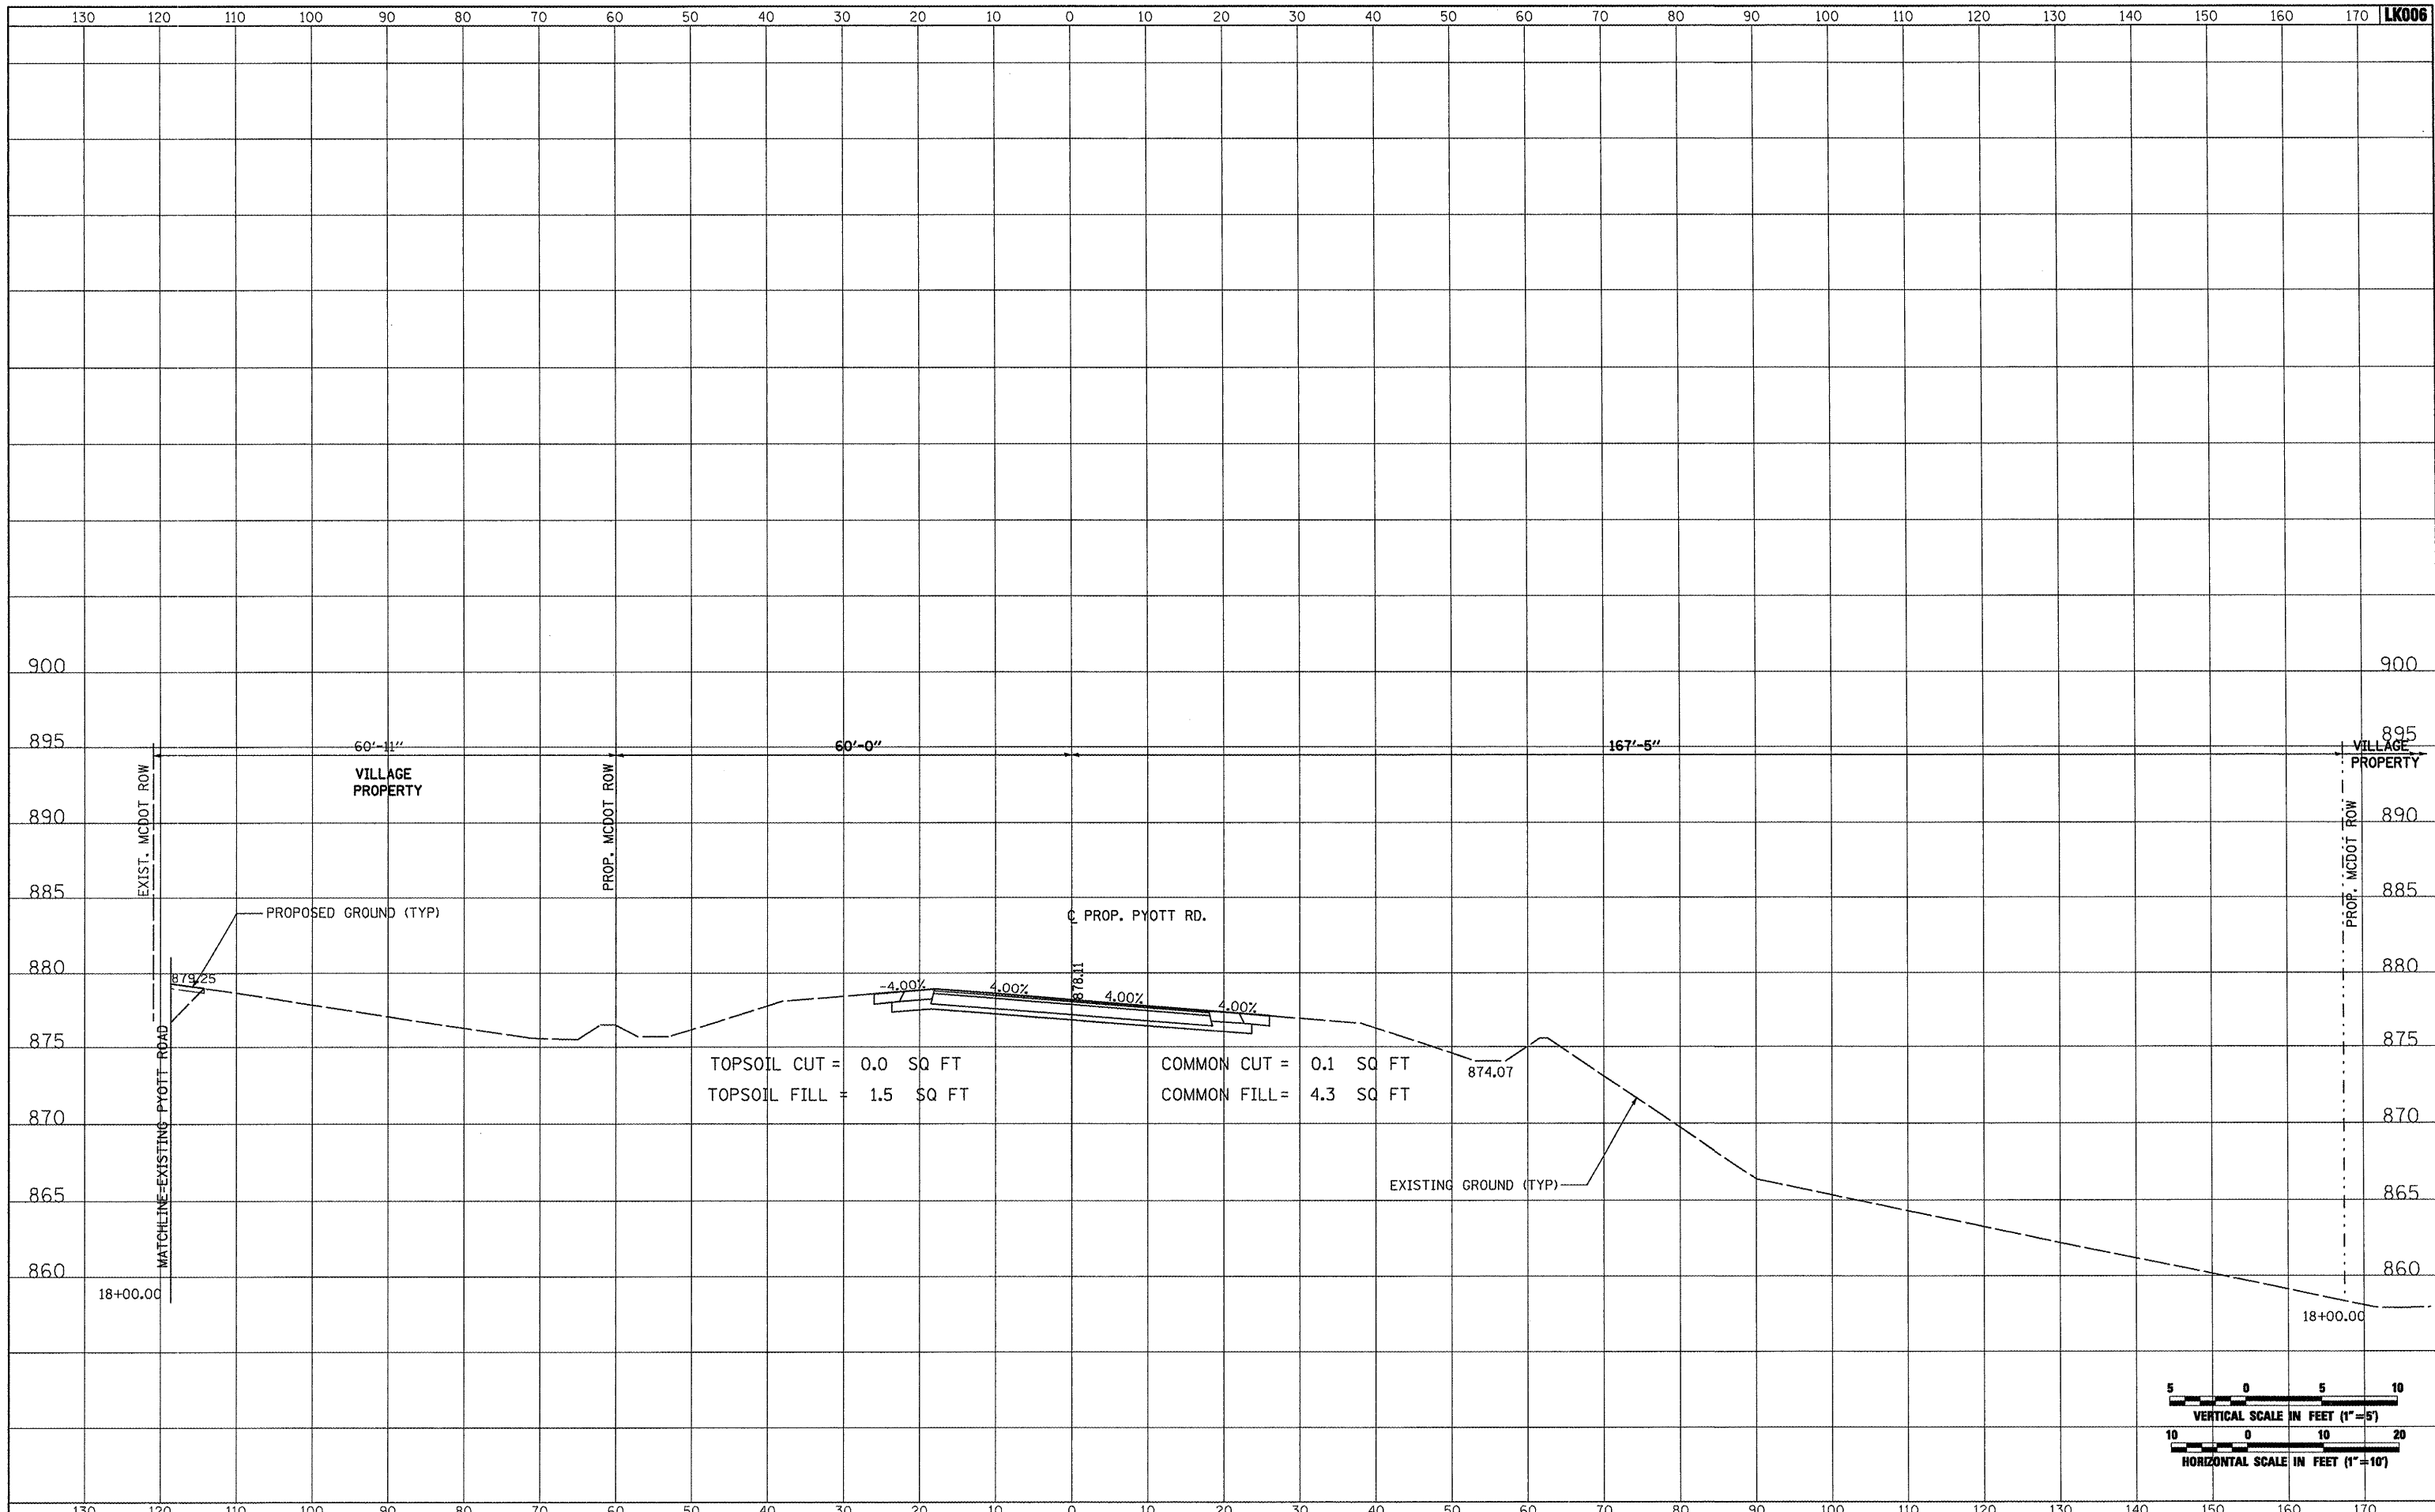

TOPSOIL CUT = 0.0 SQ FT
 TOPSOIL FILL = 1.5 SQ FT
 COMMON CUT = 0.1 SQ FT
 COMMON FILL = 4.3 SQ FT

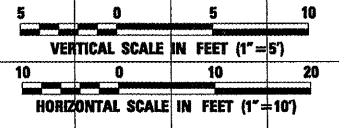

FILE NAME =	USER NAME = Blair01219	DESIGNED - BLB	REVISED -	VILLAGE OF LAKE IN THE HILLS, ILLINOIS	CROSS SECTIONS PROPOSED PYOTT ROAD	COUNTY	TOTAL SHEETS	SHEET NO.
J:\05Jobs\00841\0588021\Civil Part B\Sheets\CROSSSECTIONS.sht	DRAWN - CBP	REVISED -	MCHENRY			143	59	
PLOT SCALE = 20.0000' / IN.	CHECKED - LDH	REVISED -						
PLOT DATE = 02/25/2009, 01:51 PM	DATE - 05/21/08	REVISED -						
		SCALE: AS SHOWN		STA. 18+00.00 TO STA. 18+00.00		FEDERAL AIP. NO. 3-17-0112-B10 ILLINOIS IDA NO. 3CK-3807		