



DATE	
BY	
SURVEYED	
PLOTTED	
TEMPLATE	
AREAS CHECKED	
FINAL SURVEY	
NOTE BOOK NO.	

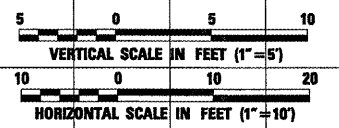

DATE	
BY	
SURVEYED	
PLOTTED	
TEMPLATE	
AREAS CHECKED	
ORIGINAL SURVEY	
NOTE BOOK NO.	

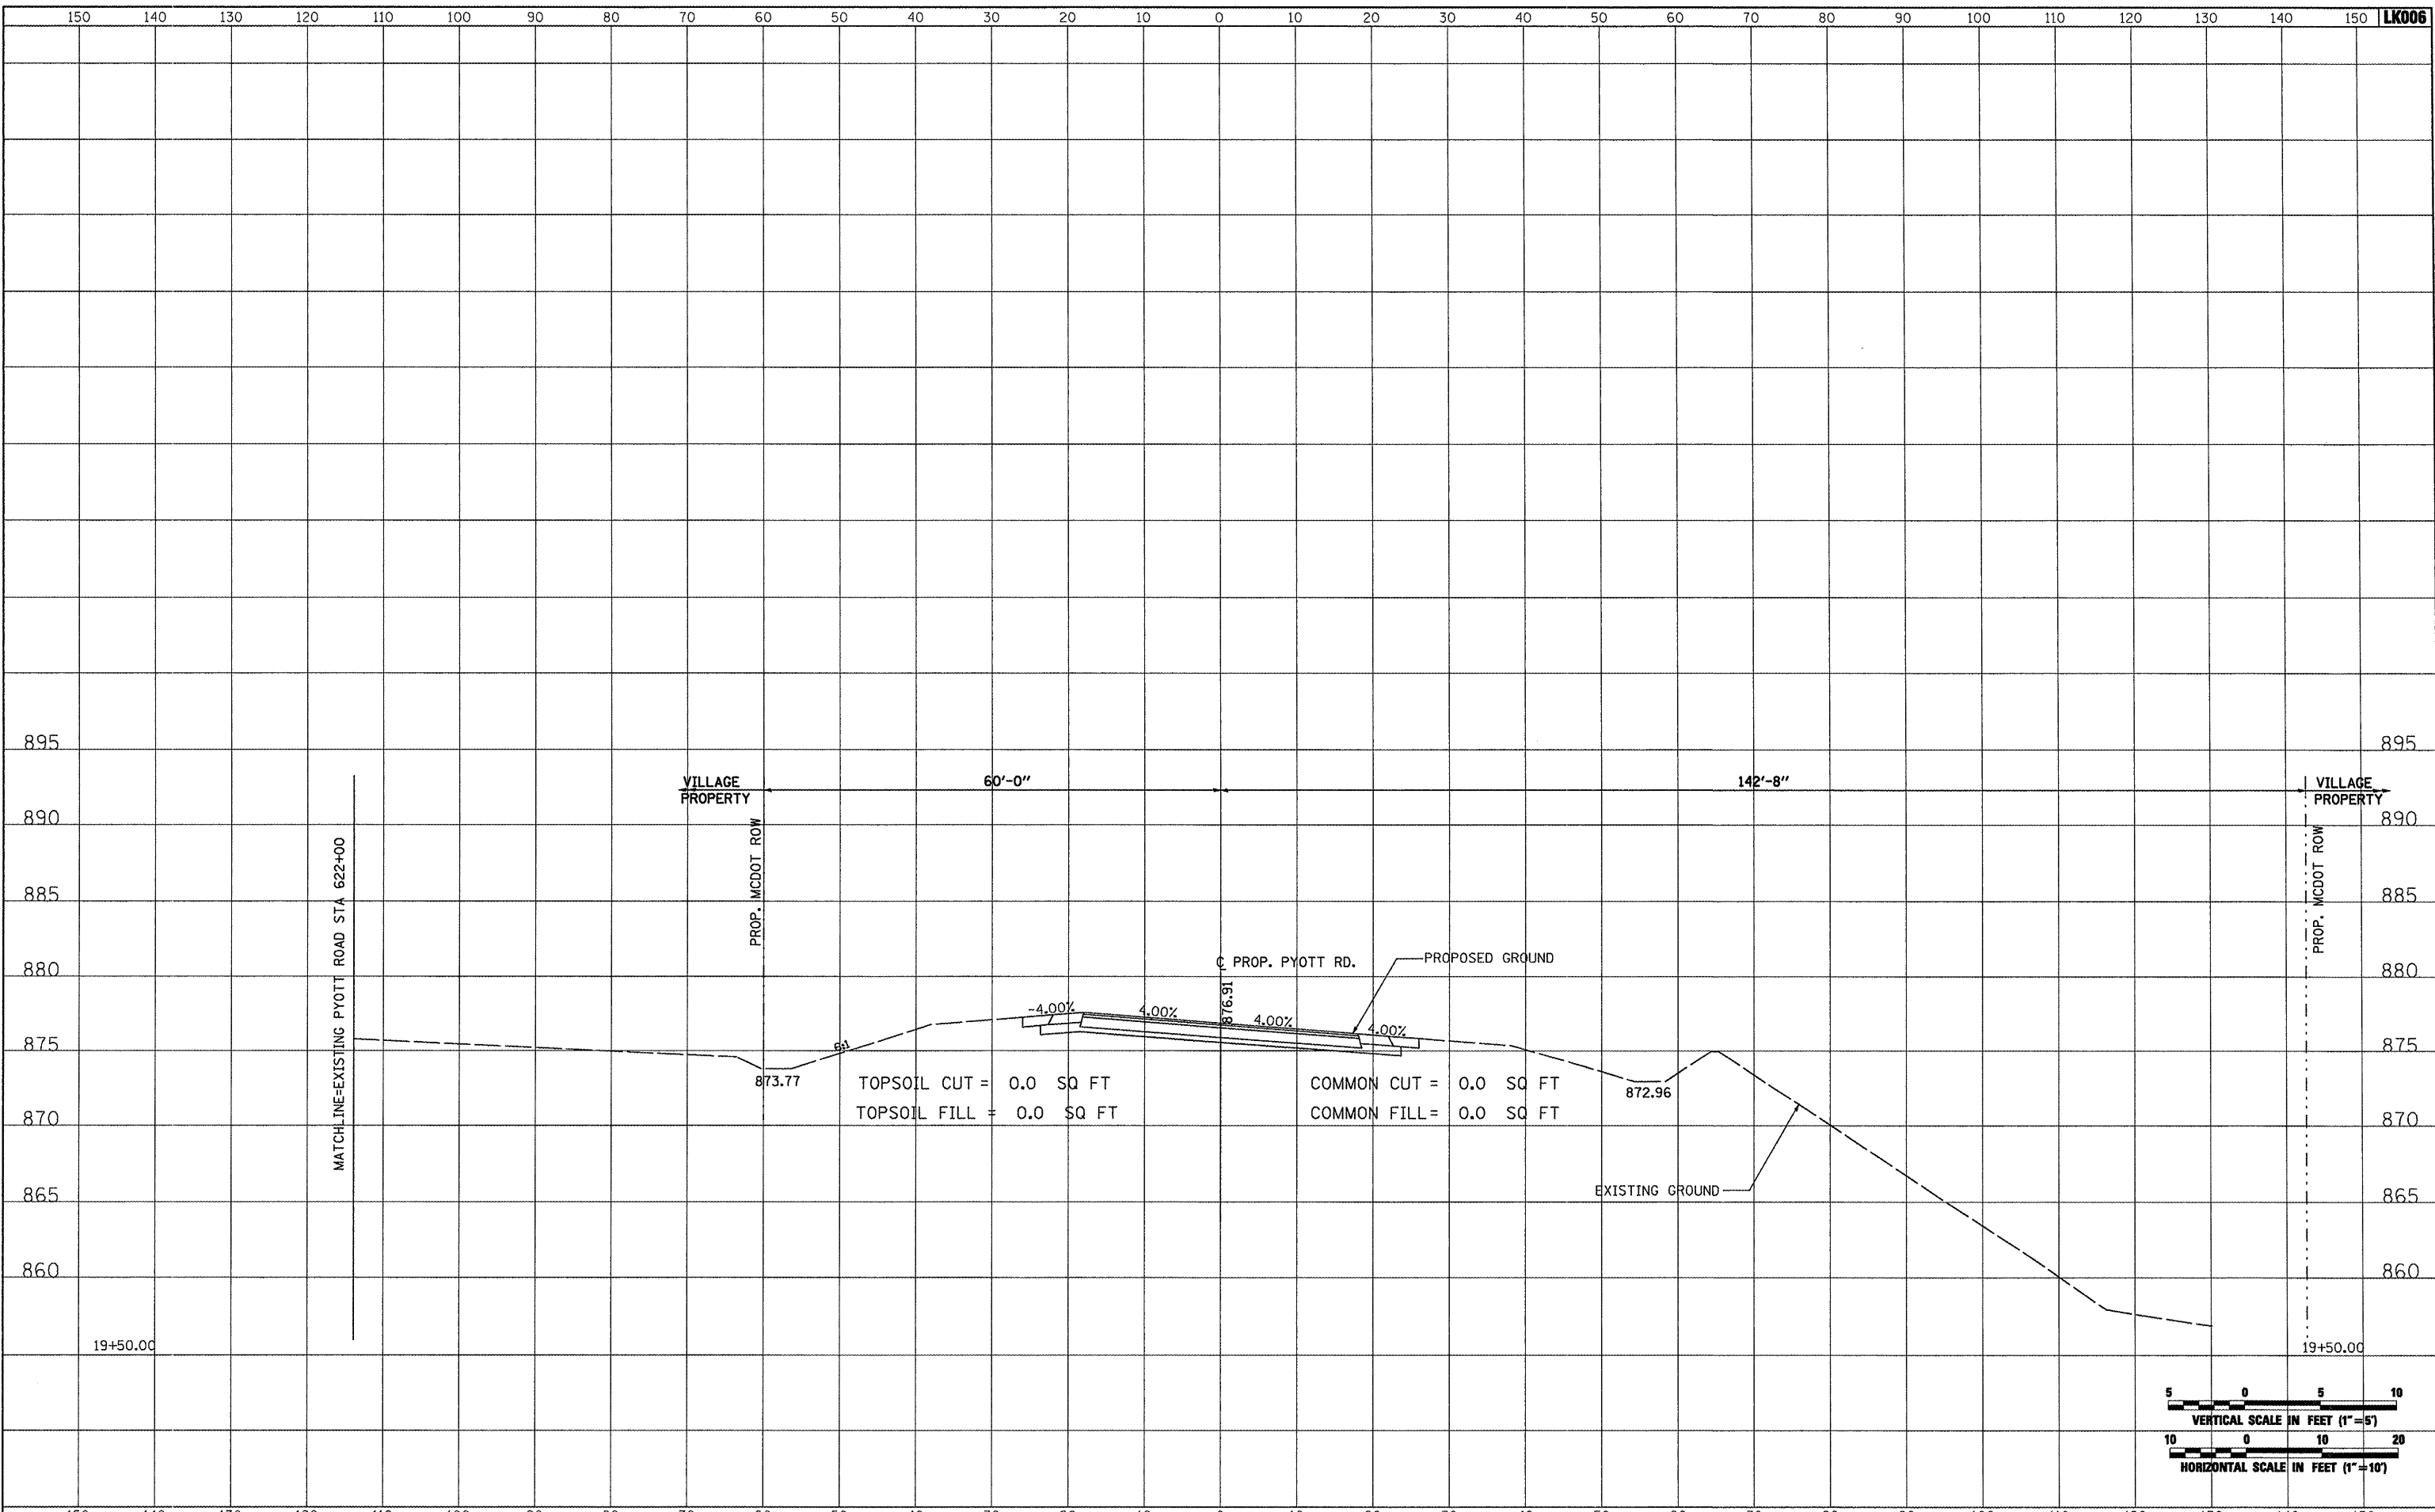

FILE NAME =	USER NAME = Blm01219	DESIGNED - BLB	REVISED -	VILLAGE OF LAKE IN THE HILLS, ILLINOIS	CROSS SECTIONS PROPOSED PYOTT ROAD	COUNTY	TOTAL SHEETS	SHEET NO.
I:\05Jobs\02841\0588021\Civil Part B\Sheets\CROSSSECTIONS.sht	DESIGNED - BLB	REVISED -	MCHENRY			143	62	
PLOT SCALE = 20.0000' / IN.	CHECKED - LDH	REVISED -	FEDERAL AIP. NO. 3-17-0112-B10 ILLINOIS IDA NO. 30K-3807					
PLOT DATE = 02/25/2009, 01:51 PM	DATE - 05/21/08	REVISED -	SCALE: AS SHOWN STA. 19+50.00 TO STA. 19+50.00					