



FINAL SURVEY	DATE
NO. _____	_____
NOTE BOOK	BY
NO. _____	_____
AREAS CHECKED	SUPERVISED
_____	_____
_____	_____
_____	_____
_____	_____
_____	_____

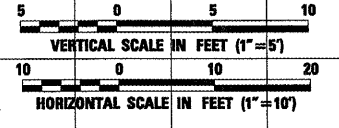

ORIGINAL SURVEY	DATE
NO. _____	_____
NOTE BOOK	BY
NO. _____	_____
AREAS CHECKED	SUPERVISED
_____	_____
_____	_____
_____	_____
_____	_____
_____	_____

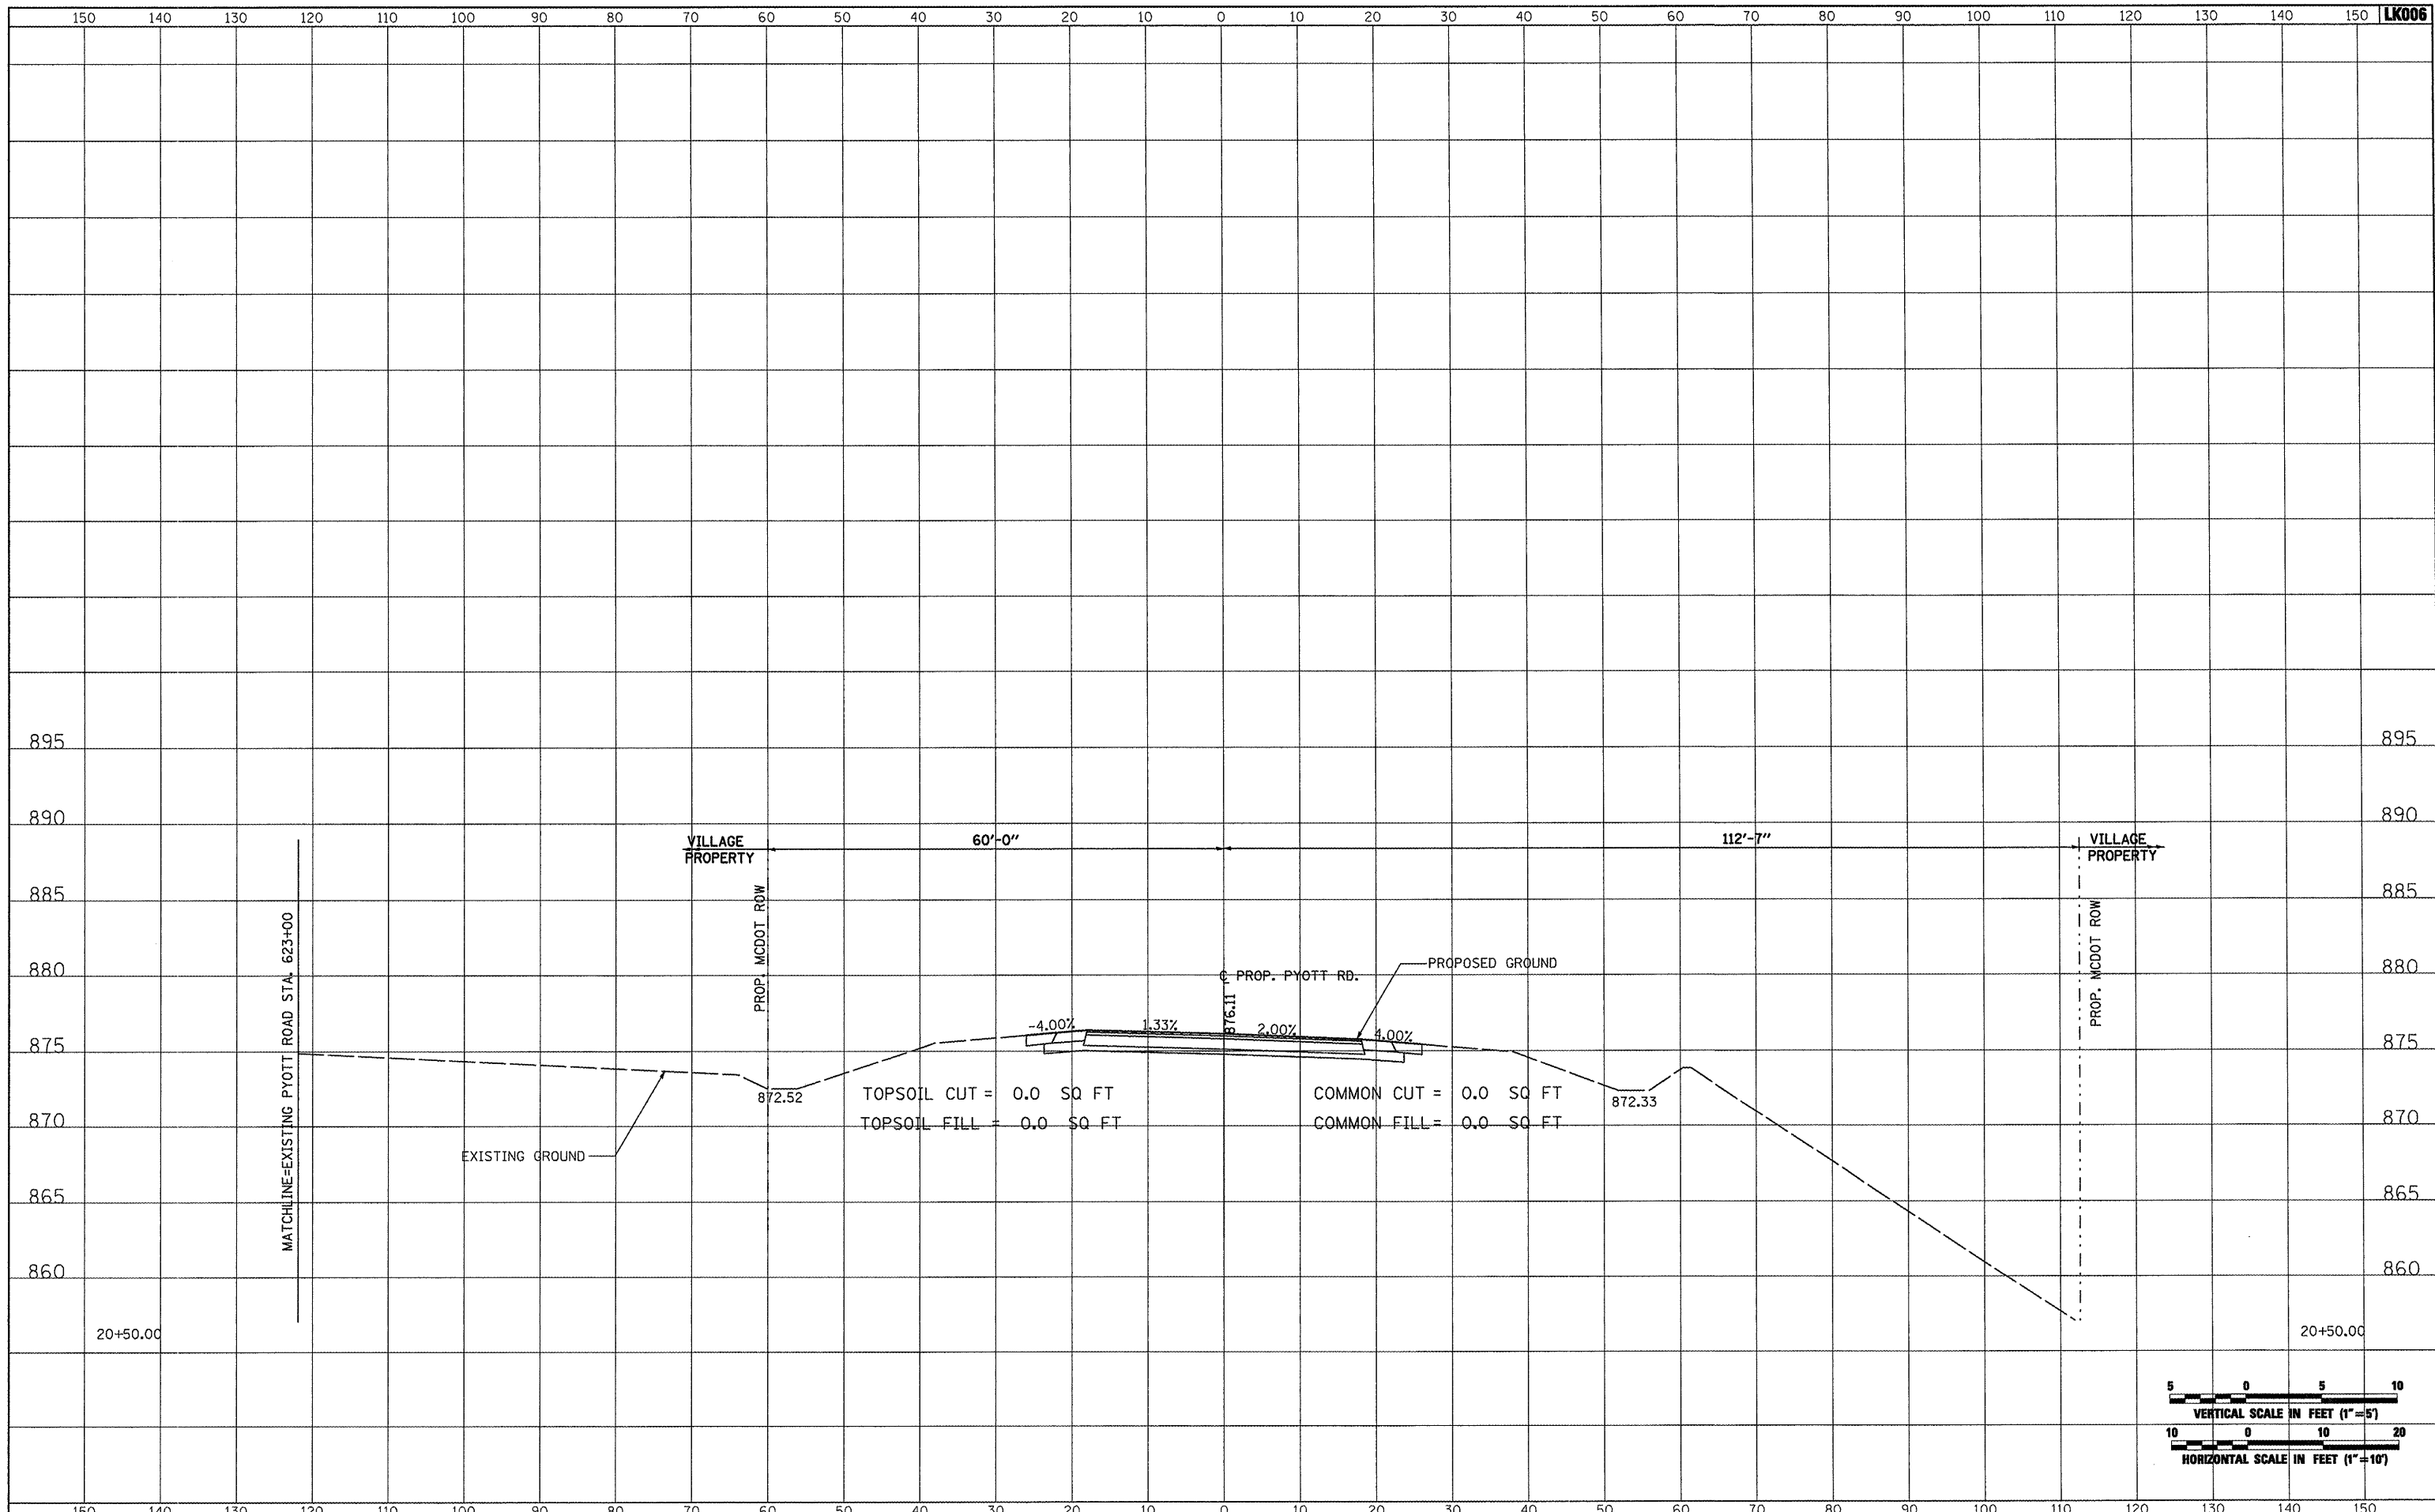

FILE NAME = I:\05Jobs\00841\0588021\Civil Part B\Sheets\CROSSSECTIONS.sht	USER NAME = Blbrn01219	DESIGNED - BLB	REVISED -	VILLAGE OF LAKE IN THE HILLS, ILLINOIS	CROSS SECTIONS PROPOSED PYOTT ROAD	COUNTY	TOTAL SHEETS	SHEET NO.
PLOT SCALE = 20.0000' / IN.	CHECKED - LDH	REVISED -	MCHENRY			143	64	
PLOT DATE = 02/25/2009, 01:51 PM	DATE - 05/21/08	REVISED -	FEDERAL AIP, NO. 3-17-0112-B10 ILLINOIS IDA NO. 3CK-3807					
SCALE: AS SHOWN		STA. 20+50.00 TO STA. 20+50.00						