



DATE	
BY	
FINAL SURVEY	
NO. 1	
NO. 2	
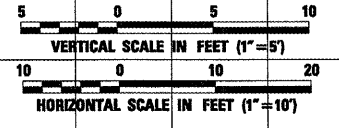

DATE	
BY	
ORIGINAL SURVEY	
NO. 1	
NO. 2	
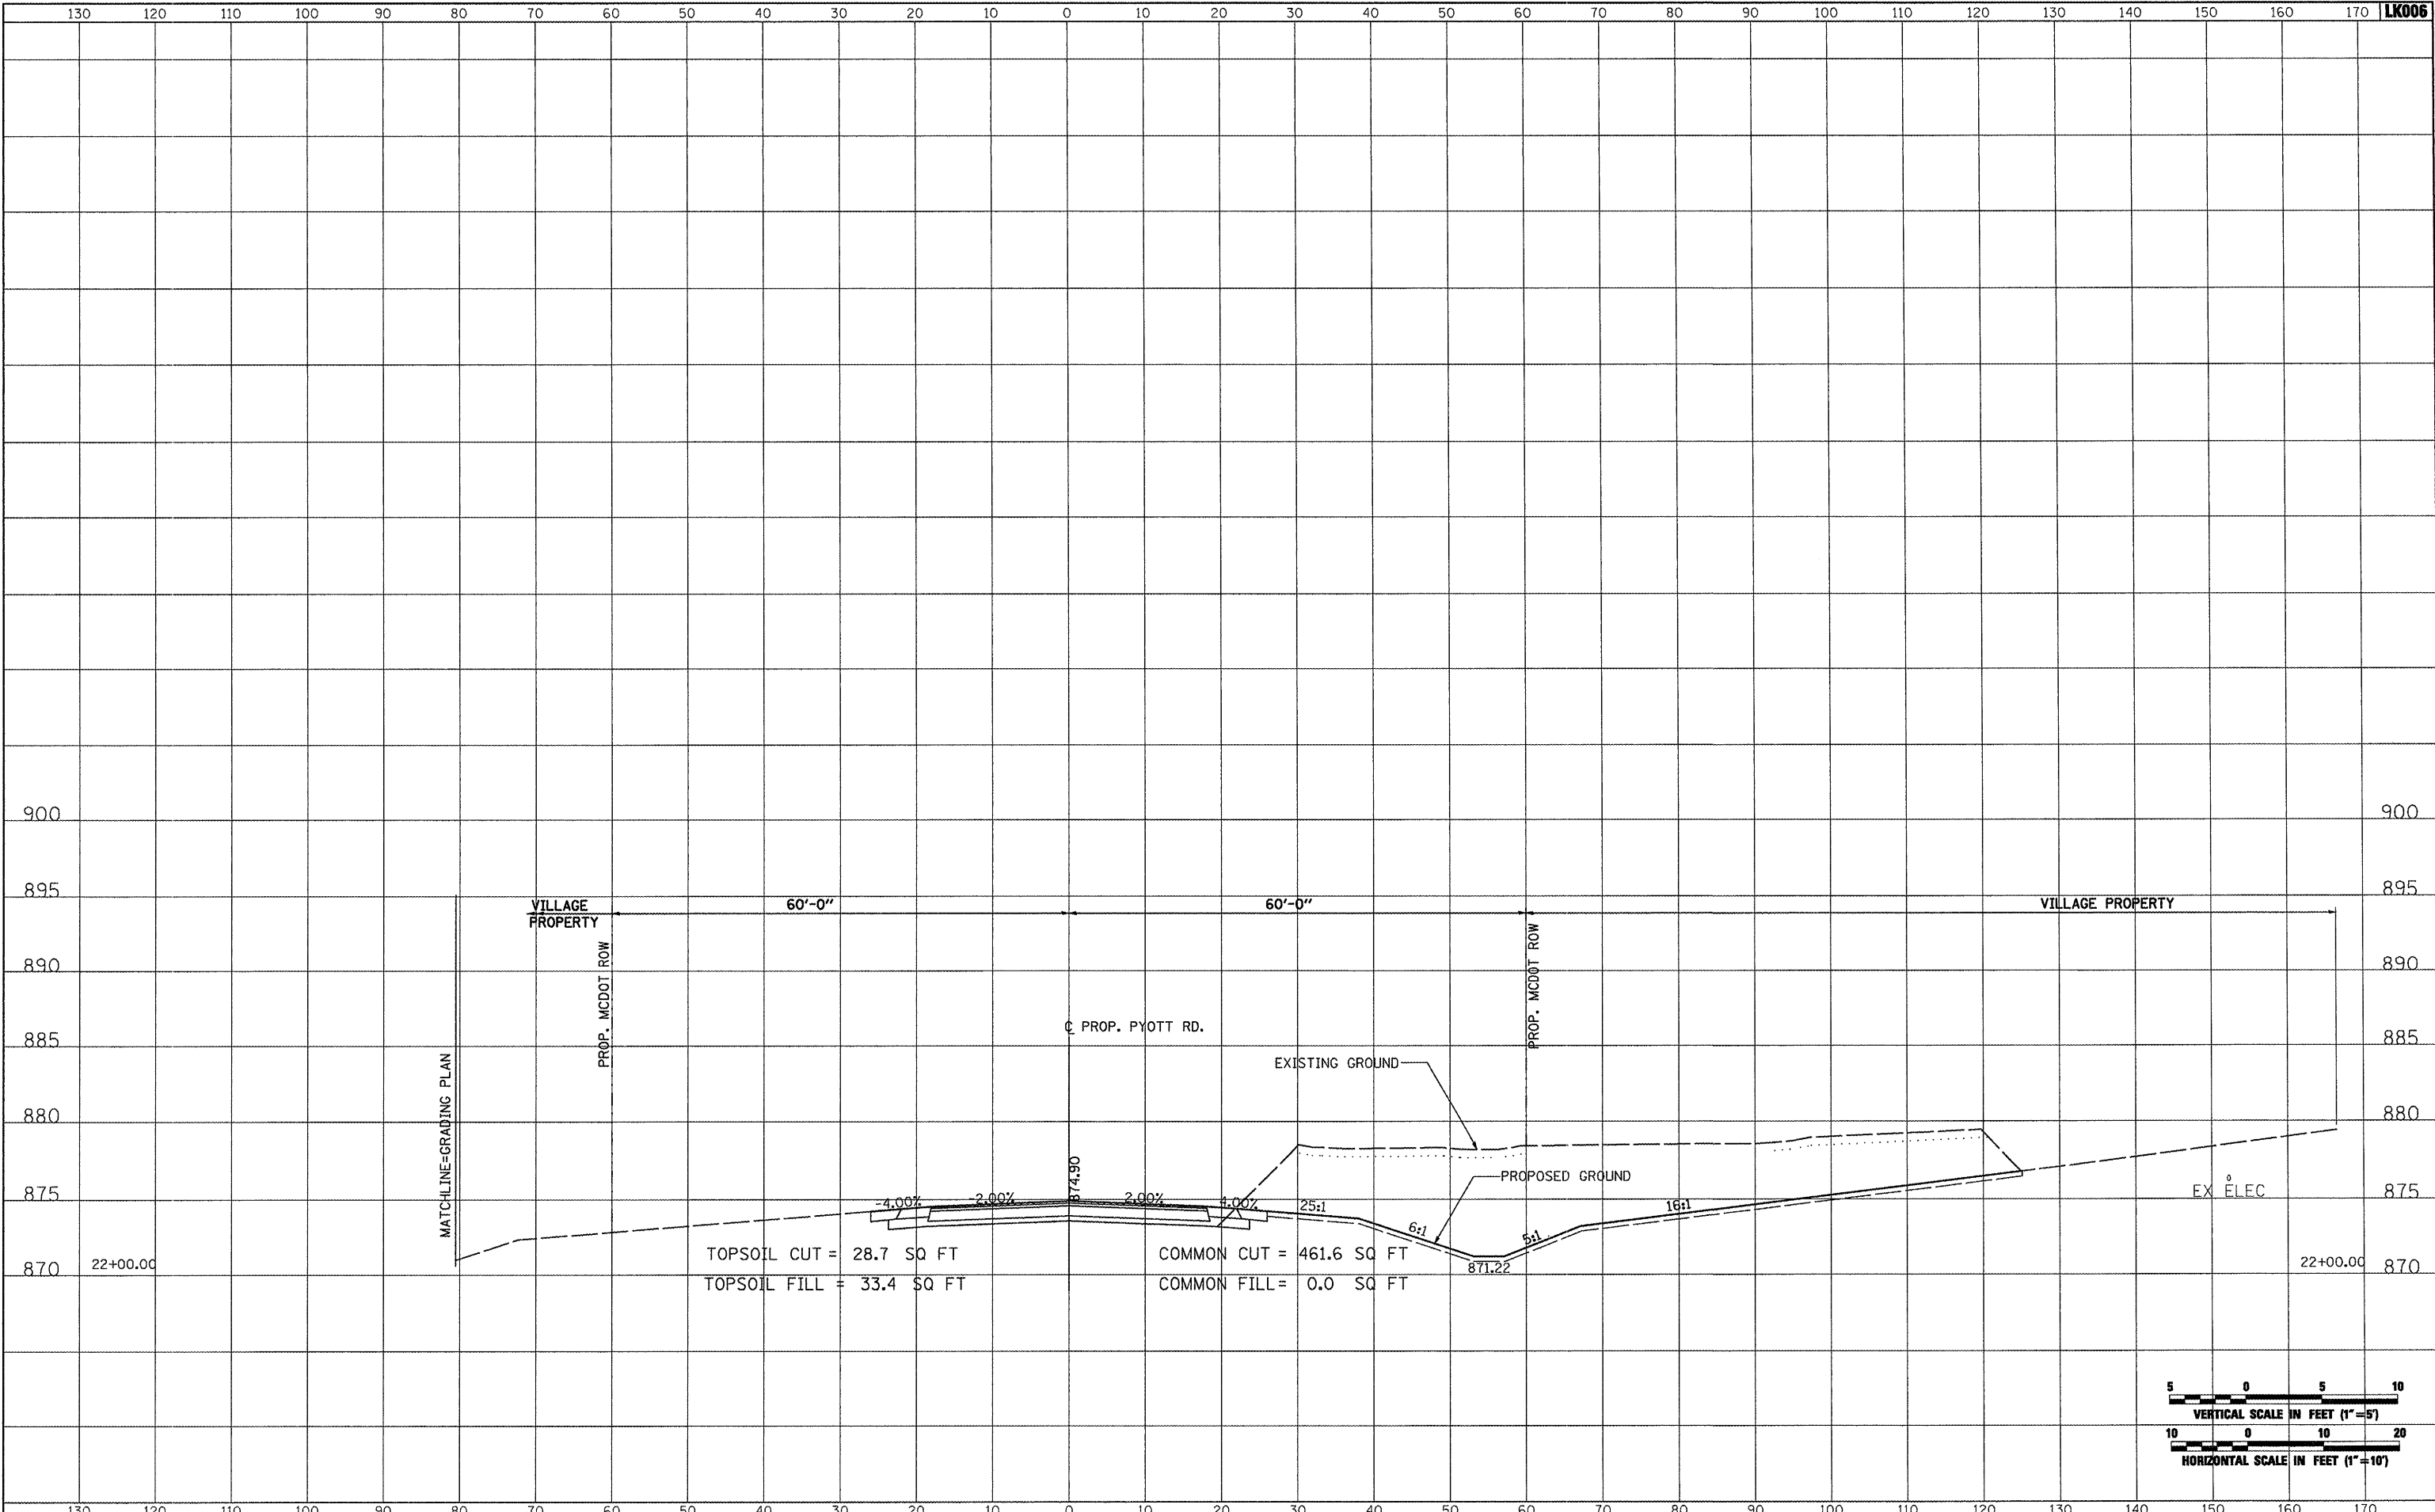

FILE NAME = I:\05Jobs\00841\0586021\Civil Part B\Sheets\CROSSSECTIONS.sh	USER NAME = Blain01219	DESIGNED - BLB	REVISIED -	<b>VILLAGE OF LAKE IN THE HILLS, ILLINOIS</b>	<b>CROSS SECTIONS PROPOSED PYOTT ROAD</b>	COUNTY	TOTAL SHEETS	SHEET NO.
PLOT SCALE = 28.0000' / IN.	CHECKED - LDH	REVISIED -	MCHENRY			143	66	
PLOT DATE = 02/25/2009, 01:51 PM	DATE - 05/21/08	REVISIED -	FEDERAL AIP, NO. 3-17-0112-B10 ILLINOIS IDA NO. 3CK-3807					
SCALE: AS SHOWN			STA. 22+00.00 TO STA. 22+00.00					