



DATE	
BY	
SURVISED	
PLOTTED	
TEMPLATE	
NOTE BOOK	
NO.	
AREAS CHECKED	

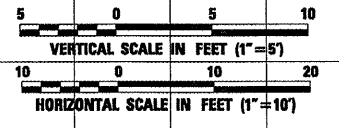

DATE	
BY	
SURVISED	
PLOTTED	
TEMPLATE	
NOTE BOOK	
NO.	
AREAS CHECKED	

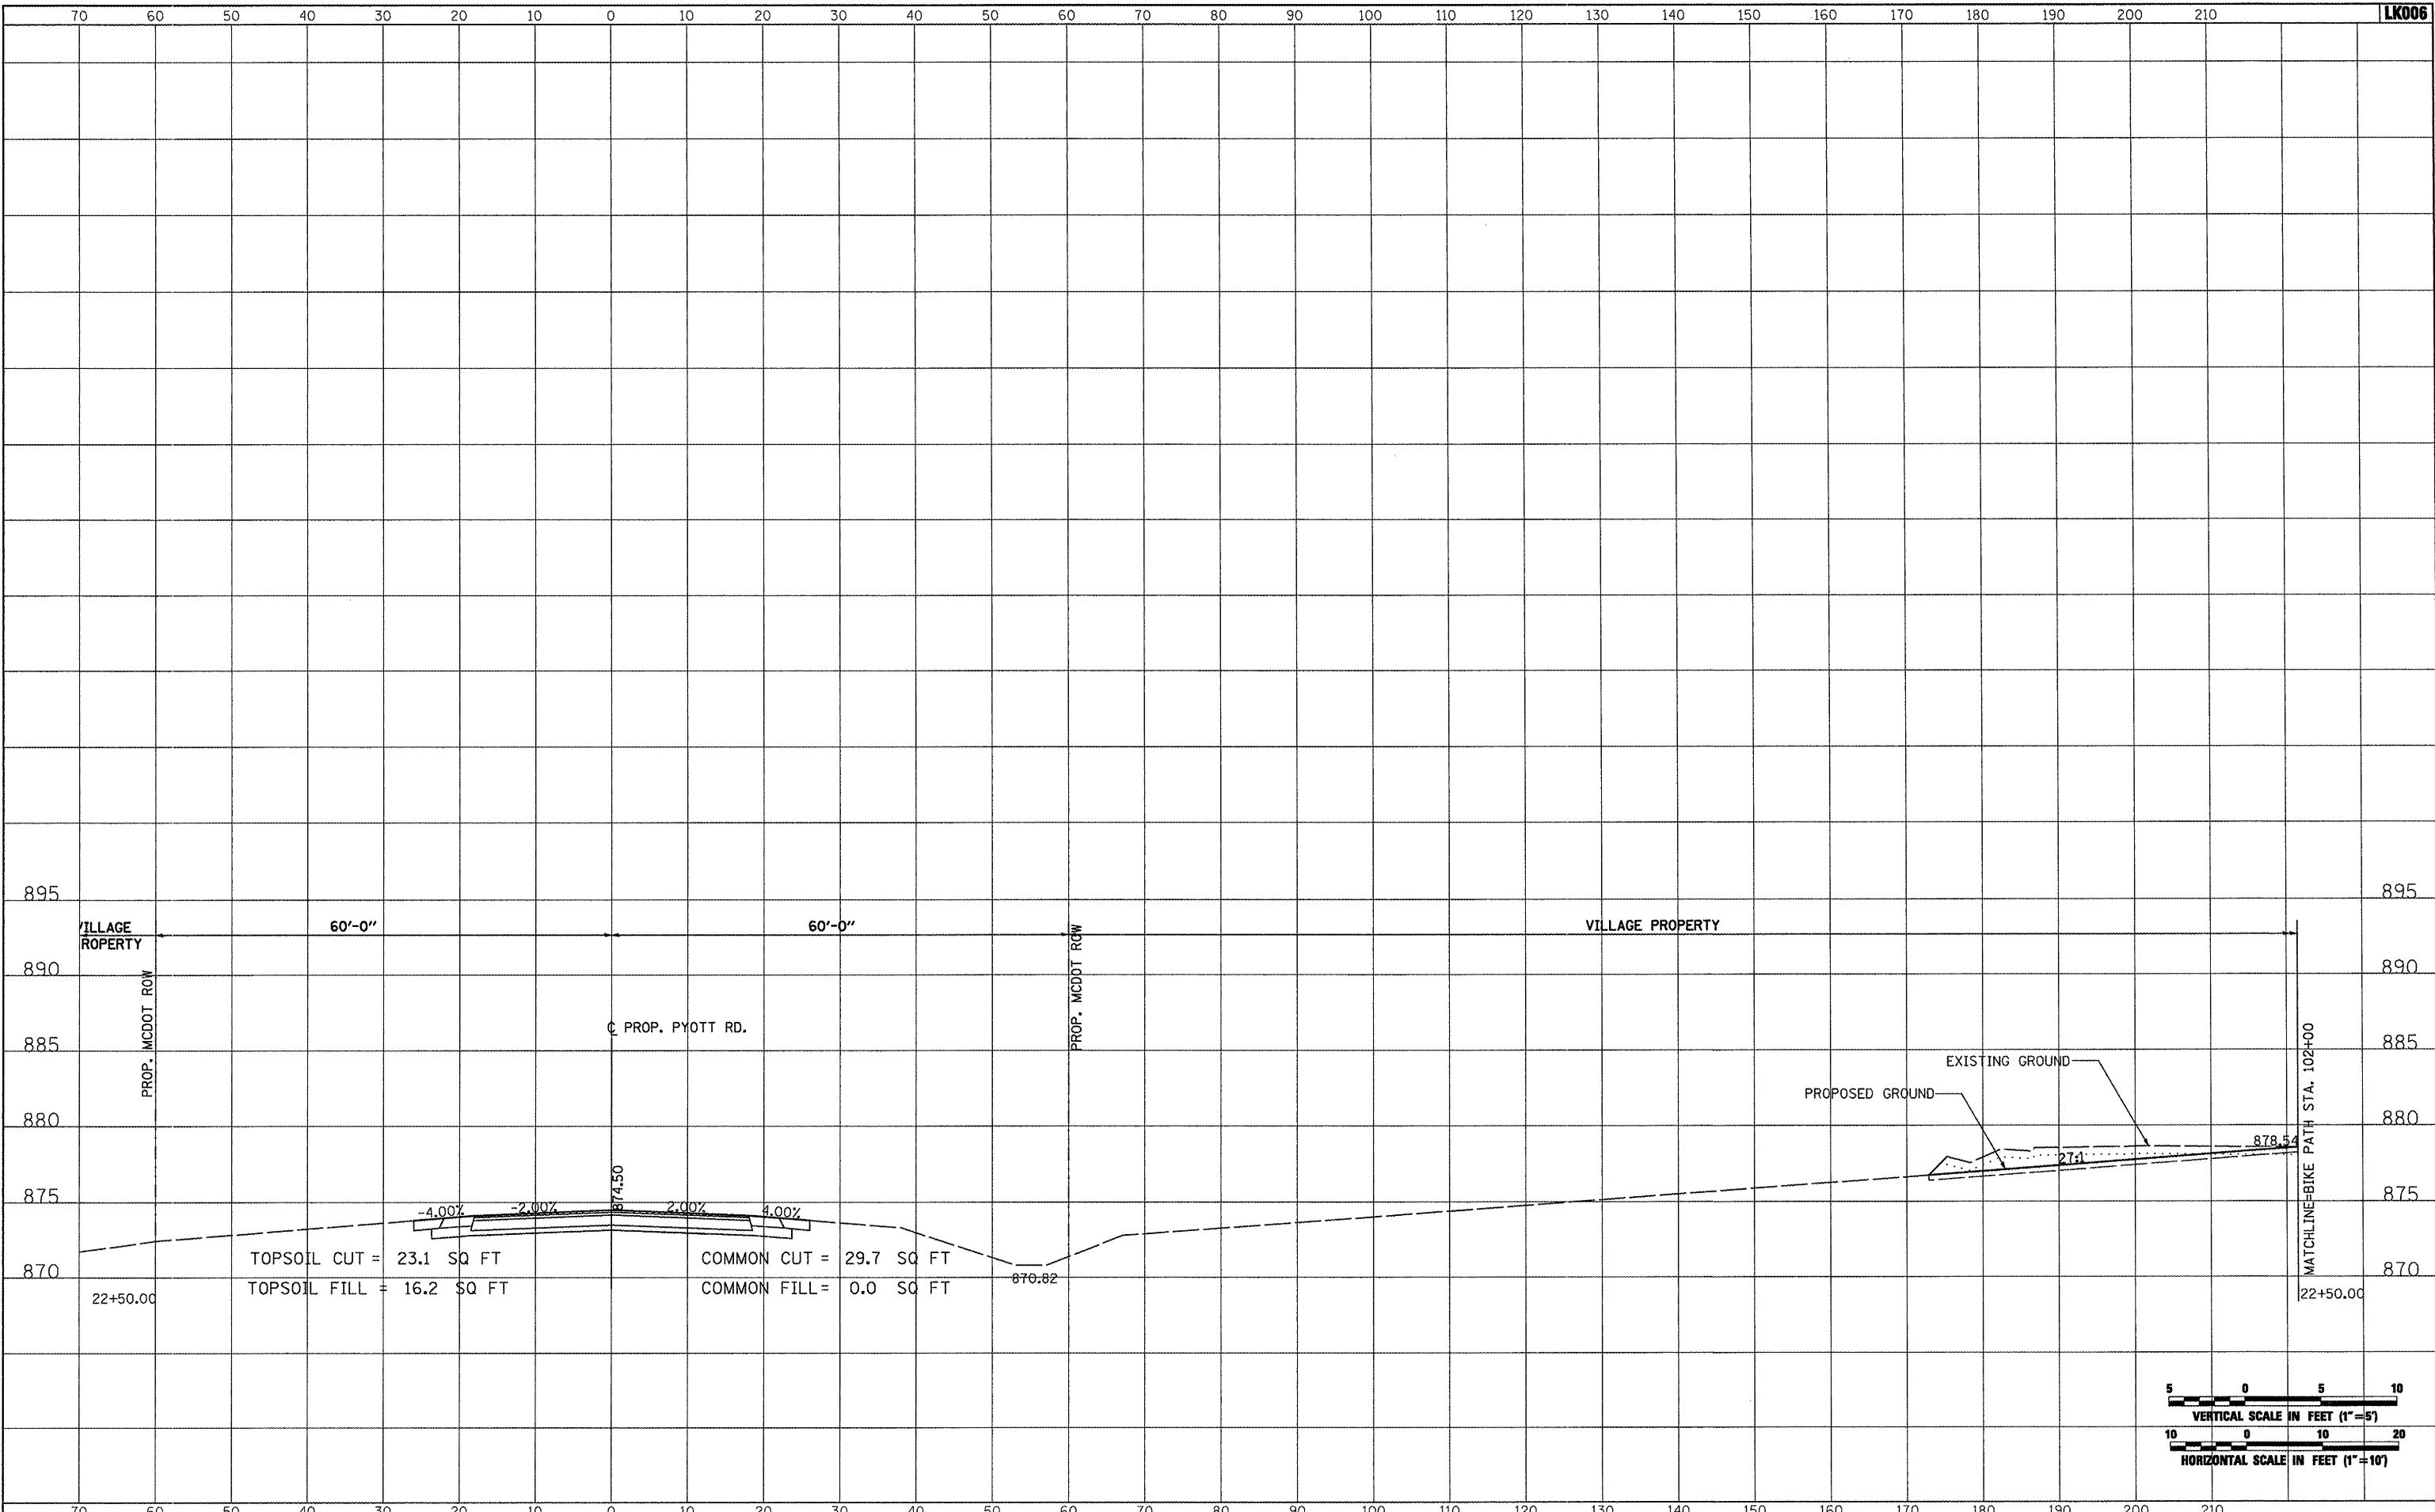

FILE NAME = I:\05Jobs\00841\0588021\Civil Part B\Sheets\CROSSSECTIONS.sh	USER NAME = Blin01219	DESIGNED - BLB	REVISED -	<b>VILLAGE OF LAKE IN THE HILLS, ILLINOIS</b>	<b>CROSS SECTIONS PROPOSED PYOTT ROAD</b>	COUNTY	TOTAL SHEETS	SHEET NO.
PLOT SCALE = 20.0000' / IN.	CHECKED - LDH	REVISED -	MCHENRY			143	67	
PLOT DATE = 02/25/2009, 01:51 PM	DATE - 05/21/08	REVISED -	FEDERAL AIP, NO. 3-17-0112-B10 ILLINOIS IDA NO. 3CK-3807					
SCALE: AS SHOWN			STA. 22+50.00 TO STA. 22+50.00					