



DATE	
BY	
SURVEYED	
PLOTTED	
TEMPLATE	
NOTE BOOK	
AREAS CHECKED	



DATE	
BY	
SURVEYED	
PLOTTED	
TEMPLATE	
NOTE BOOK	
AREAS CHECKED	

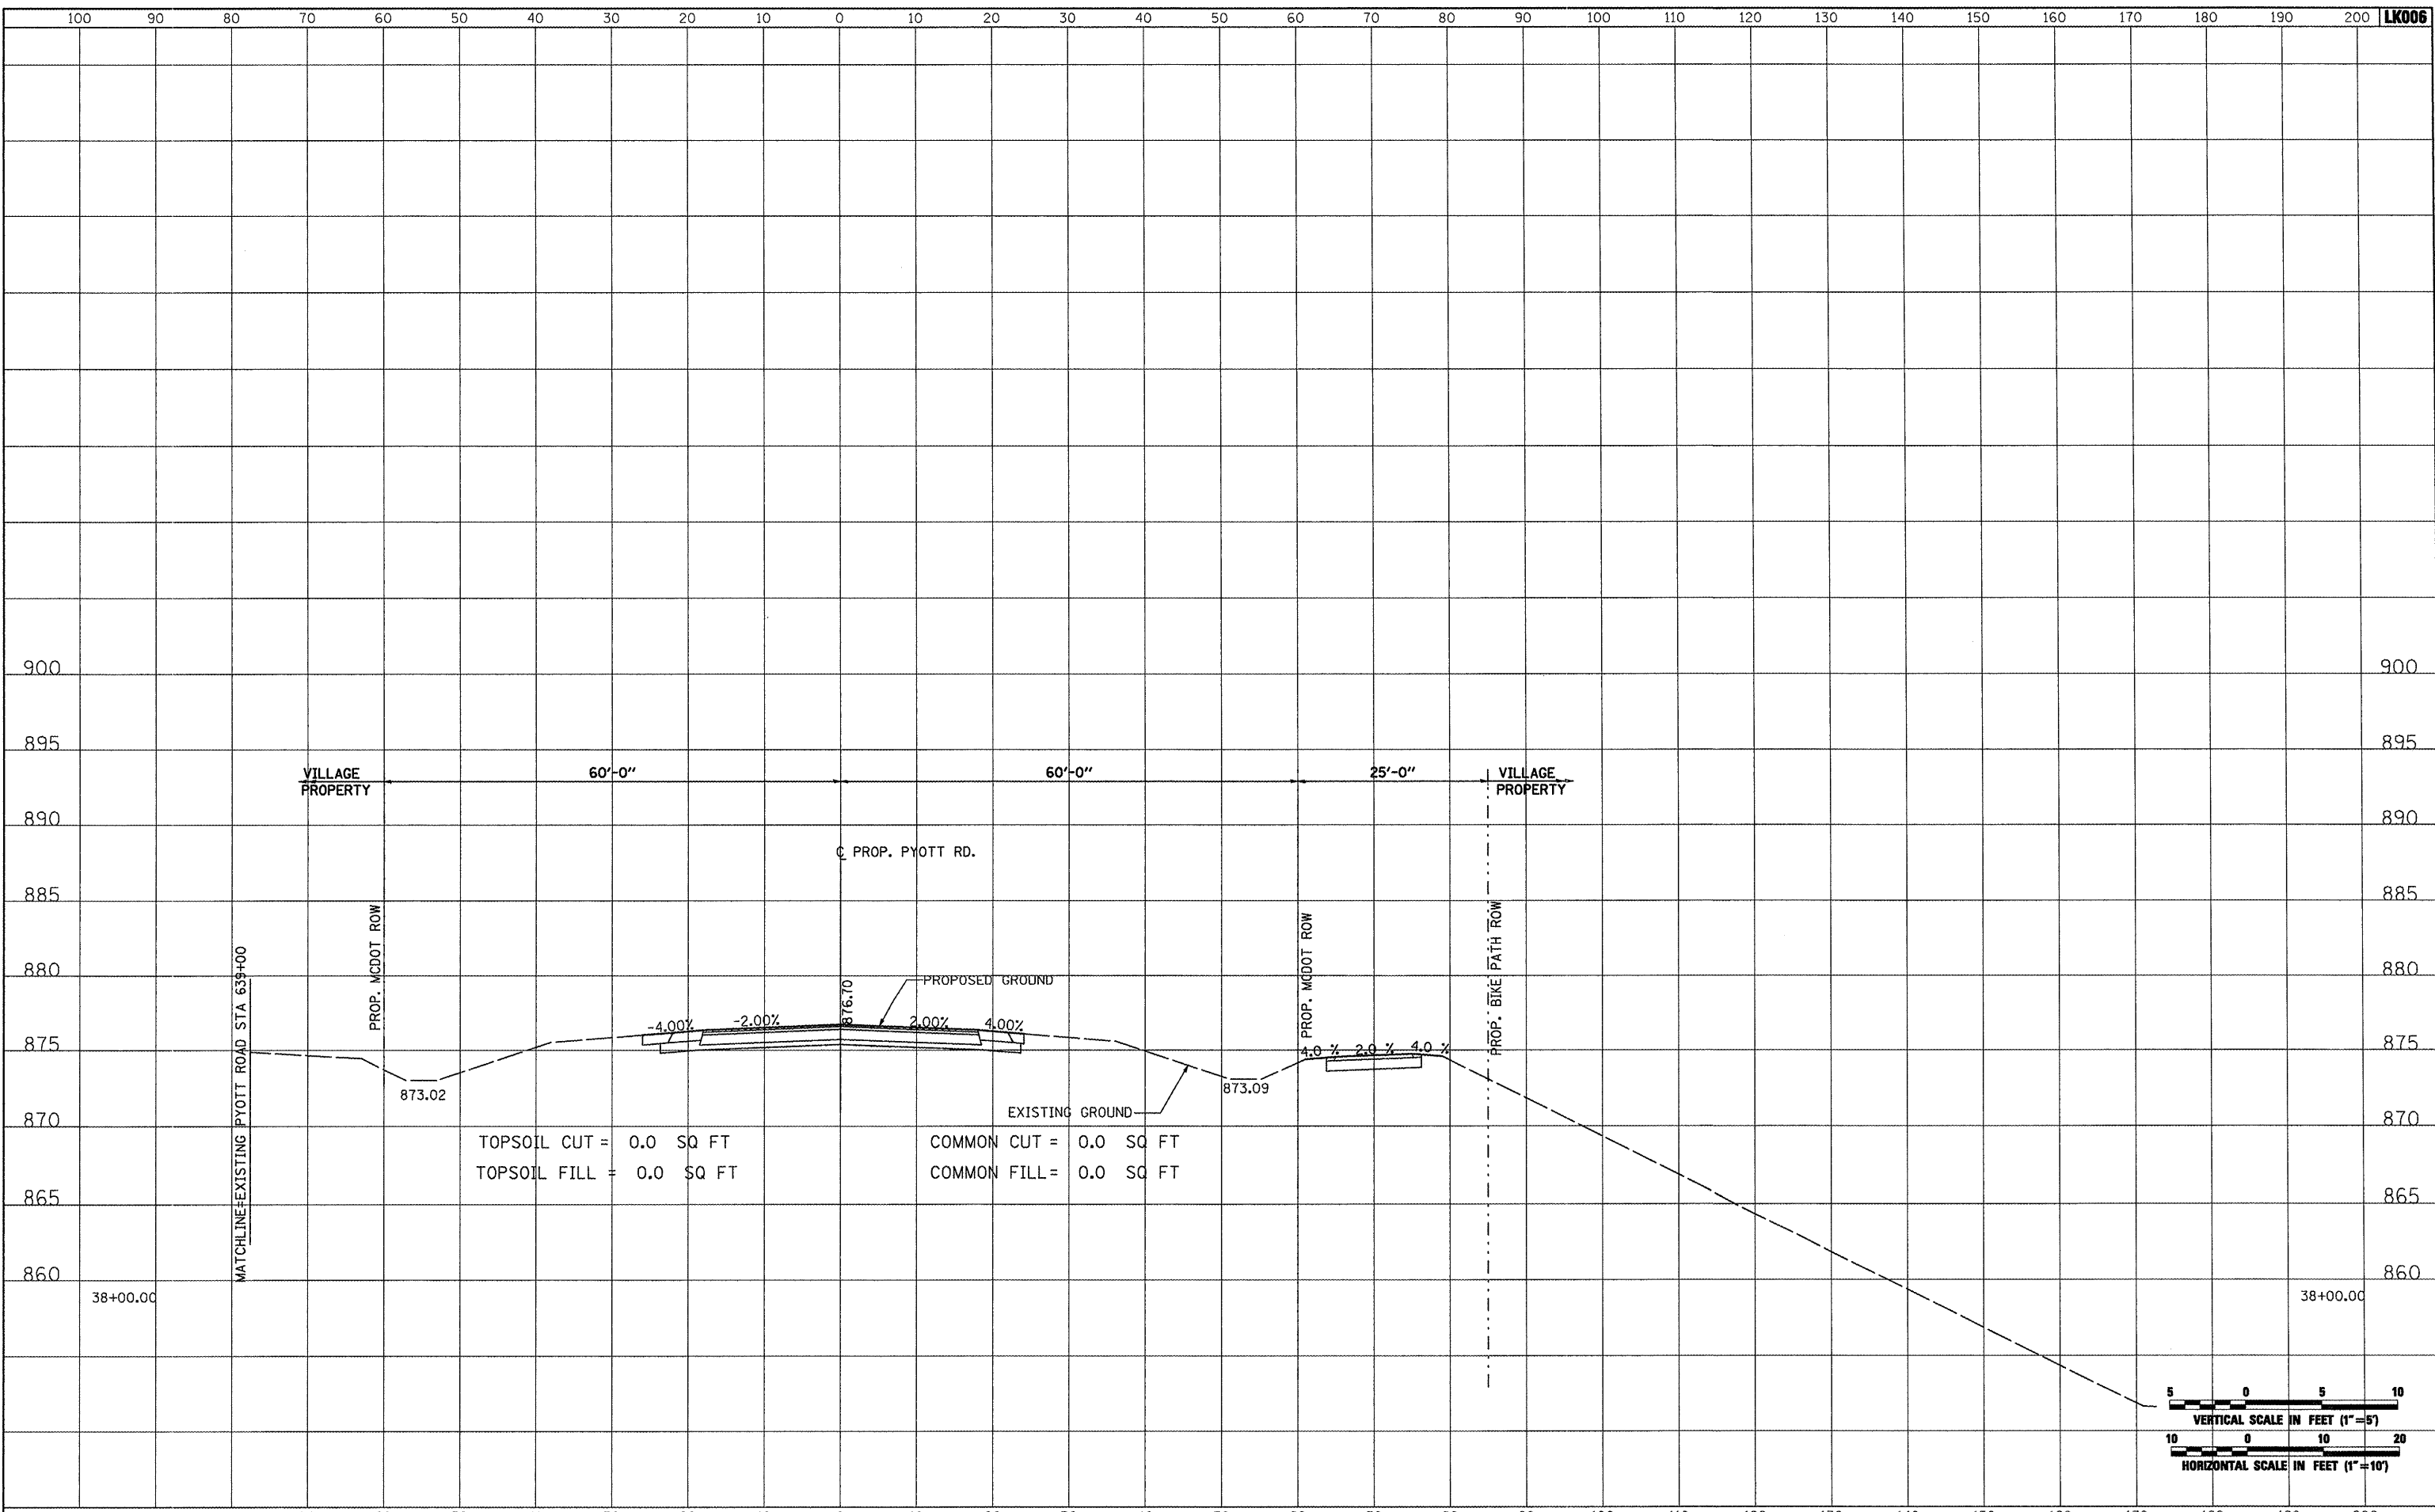

TOPSOIL CUT = 0.0 SQ FT
 TOPSOIL FILL = 0.0 SQ FT
 COMMON CUT = 0.0 SQ FT
 COMMON FILL = 0.0 SQ FT

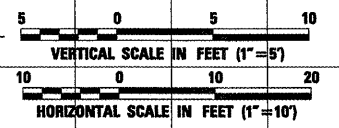

FILE NAME = I:\05Jobs\00841\0588021\Civil Part B\Sheets\CROSSSECTIONS.sht	USER NAME = Blain01219	DESIGNED - BLB	REVISED -	VILLAGE OF LAKE IN THE HILLS, ILLINOIS	CROSS SECTIONS PROPOSED PYOTT ROAD	COUNTY	TOTAL SHEETS	SHEET NO.
		DRAWN - CBP	REVISED -			MCHENRY	143	77
		CHECKED - LDH	REVISED -			FEDERAL AIP. NO. 3-17-0112-B10 ILLINOIS IDA NO. 3CK-3807		
		DATE - 05/21/08	REVISED -			SCALE: AS SHOWN STA. 38+00.00 TO STA. 38+00.00		