



DATE	
BY	
SURVEYED	
PLOTTED	
TEMPLATE	
NOTE BOOK	
AREAS CHECKED	



DATE	
BY	
SURVEYED	
PLOTTED	
TEMPLATE	
NOTE BOOK	
AREAS CHECKED	

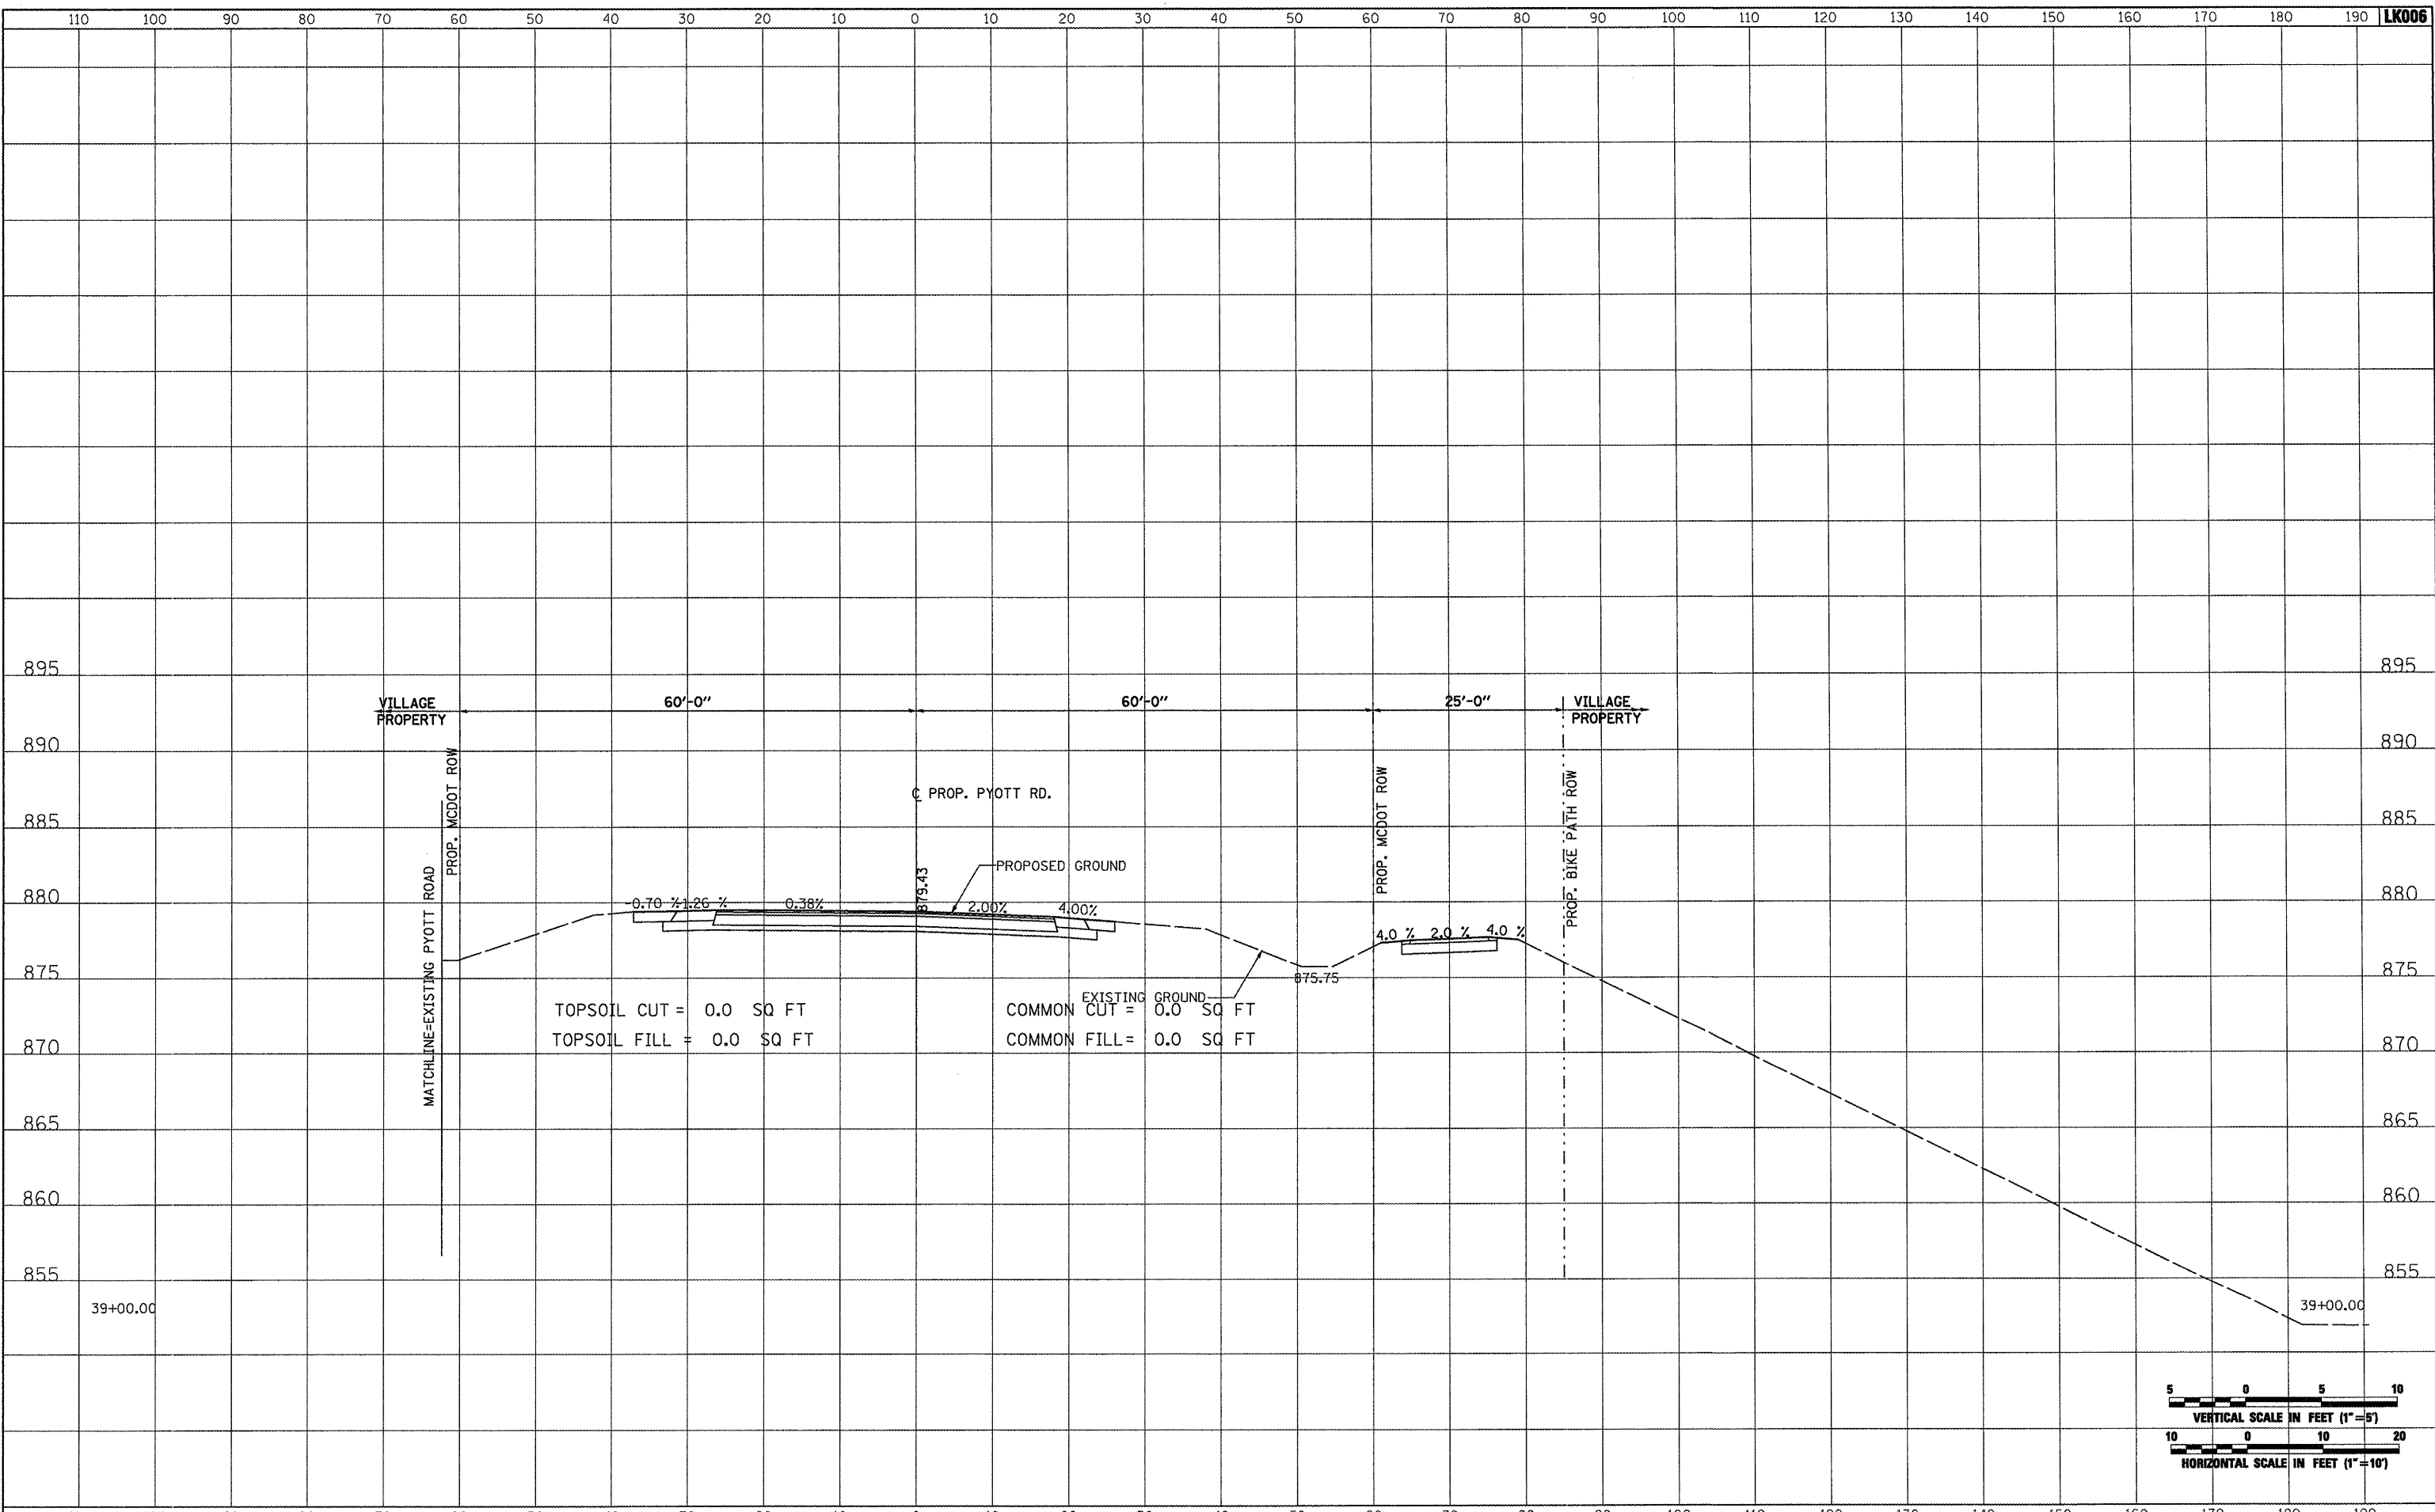

TOPSOIL CUT = 0.0 SQ FT
 TOPSOIL FILL = 0.0 SQ FT
 COMMON CUT = 0.0 SQ FT
 COMMON FILL = 0.0 SQ FT

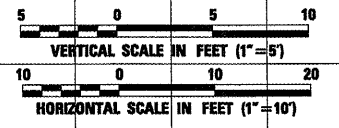

FILE NAME =	USER NAME = Blair01219	DESIGNED - BLB	REVISED -	VILLAGE OF LAKE IN THE HILLS, ILLINOIS	CROSS SECTIONS PROPOSED PYOTT ROAD	COUNTY	TOTAL SHEETS	SHEET NO.
1:\05Jobs\0884\0588021\Civil Part B\Sheets\CROSSSECTIONS.sht		DRAWN - CBP	REVISED -			MCHENRY	143	79
PLOT SCALE = 20.0000' / IN.		CHECKED - LDH	REVISED -			FEDERAL AIP, NO. 3-17-0112-B10 ILLINOIS IDA NO. 3CK-3807		
PLOT DATE = 02/25/2009, 01:52 PM		DATE - 05/21/08	REVISED -			SCALE: AS SHOWN STA. 39+00.00 TO STA. 39+00.00		