



DATE	
BY	
SURVISED	
PLOTTED	
TEMPLATE	
AREAS CHECKED	
FINAL SURVEY NOTE BOOK NO.	

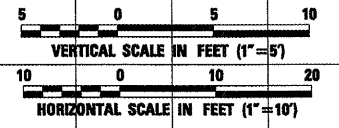

DATE	
BY	
SURVISED	
PLOTTED	
TEMPLATE	
AREAS CHECKED	
ORIGINAL SURVEY NOTE BOOK NO.	

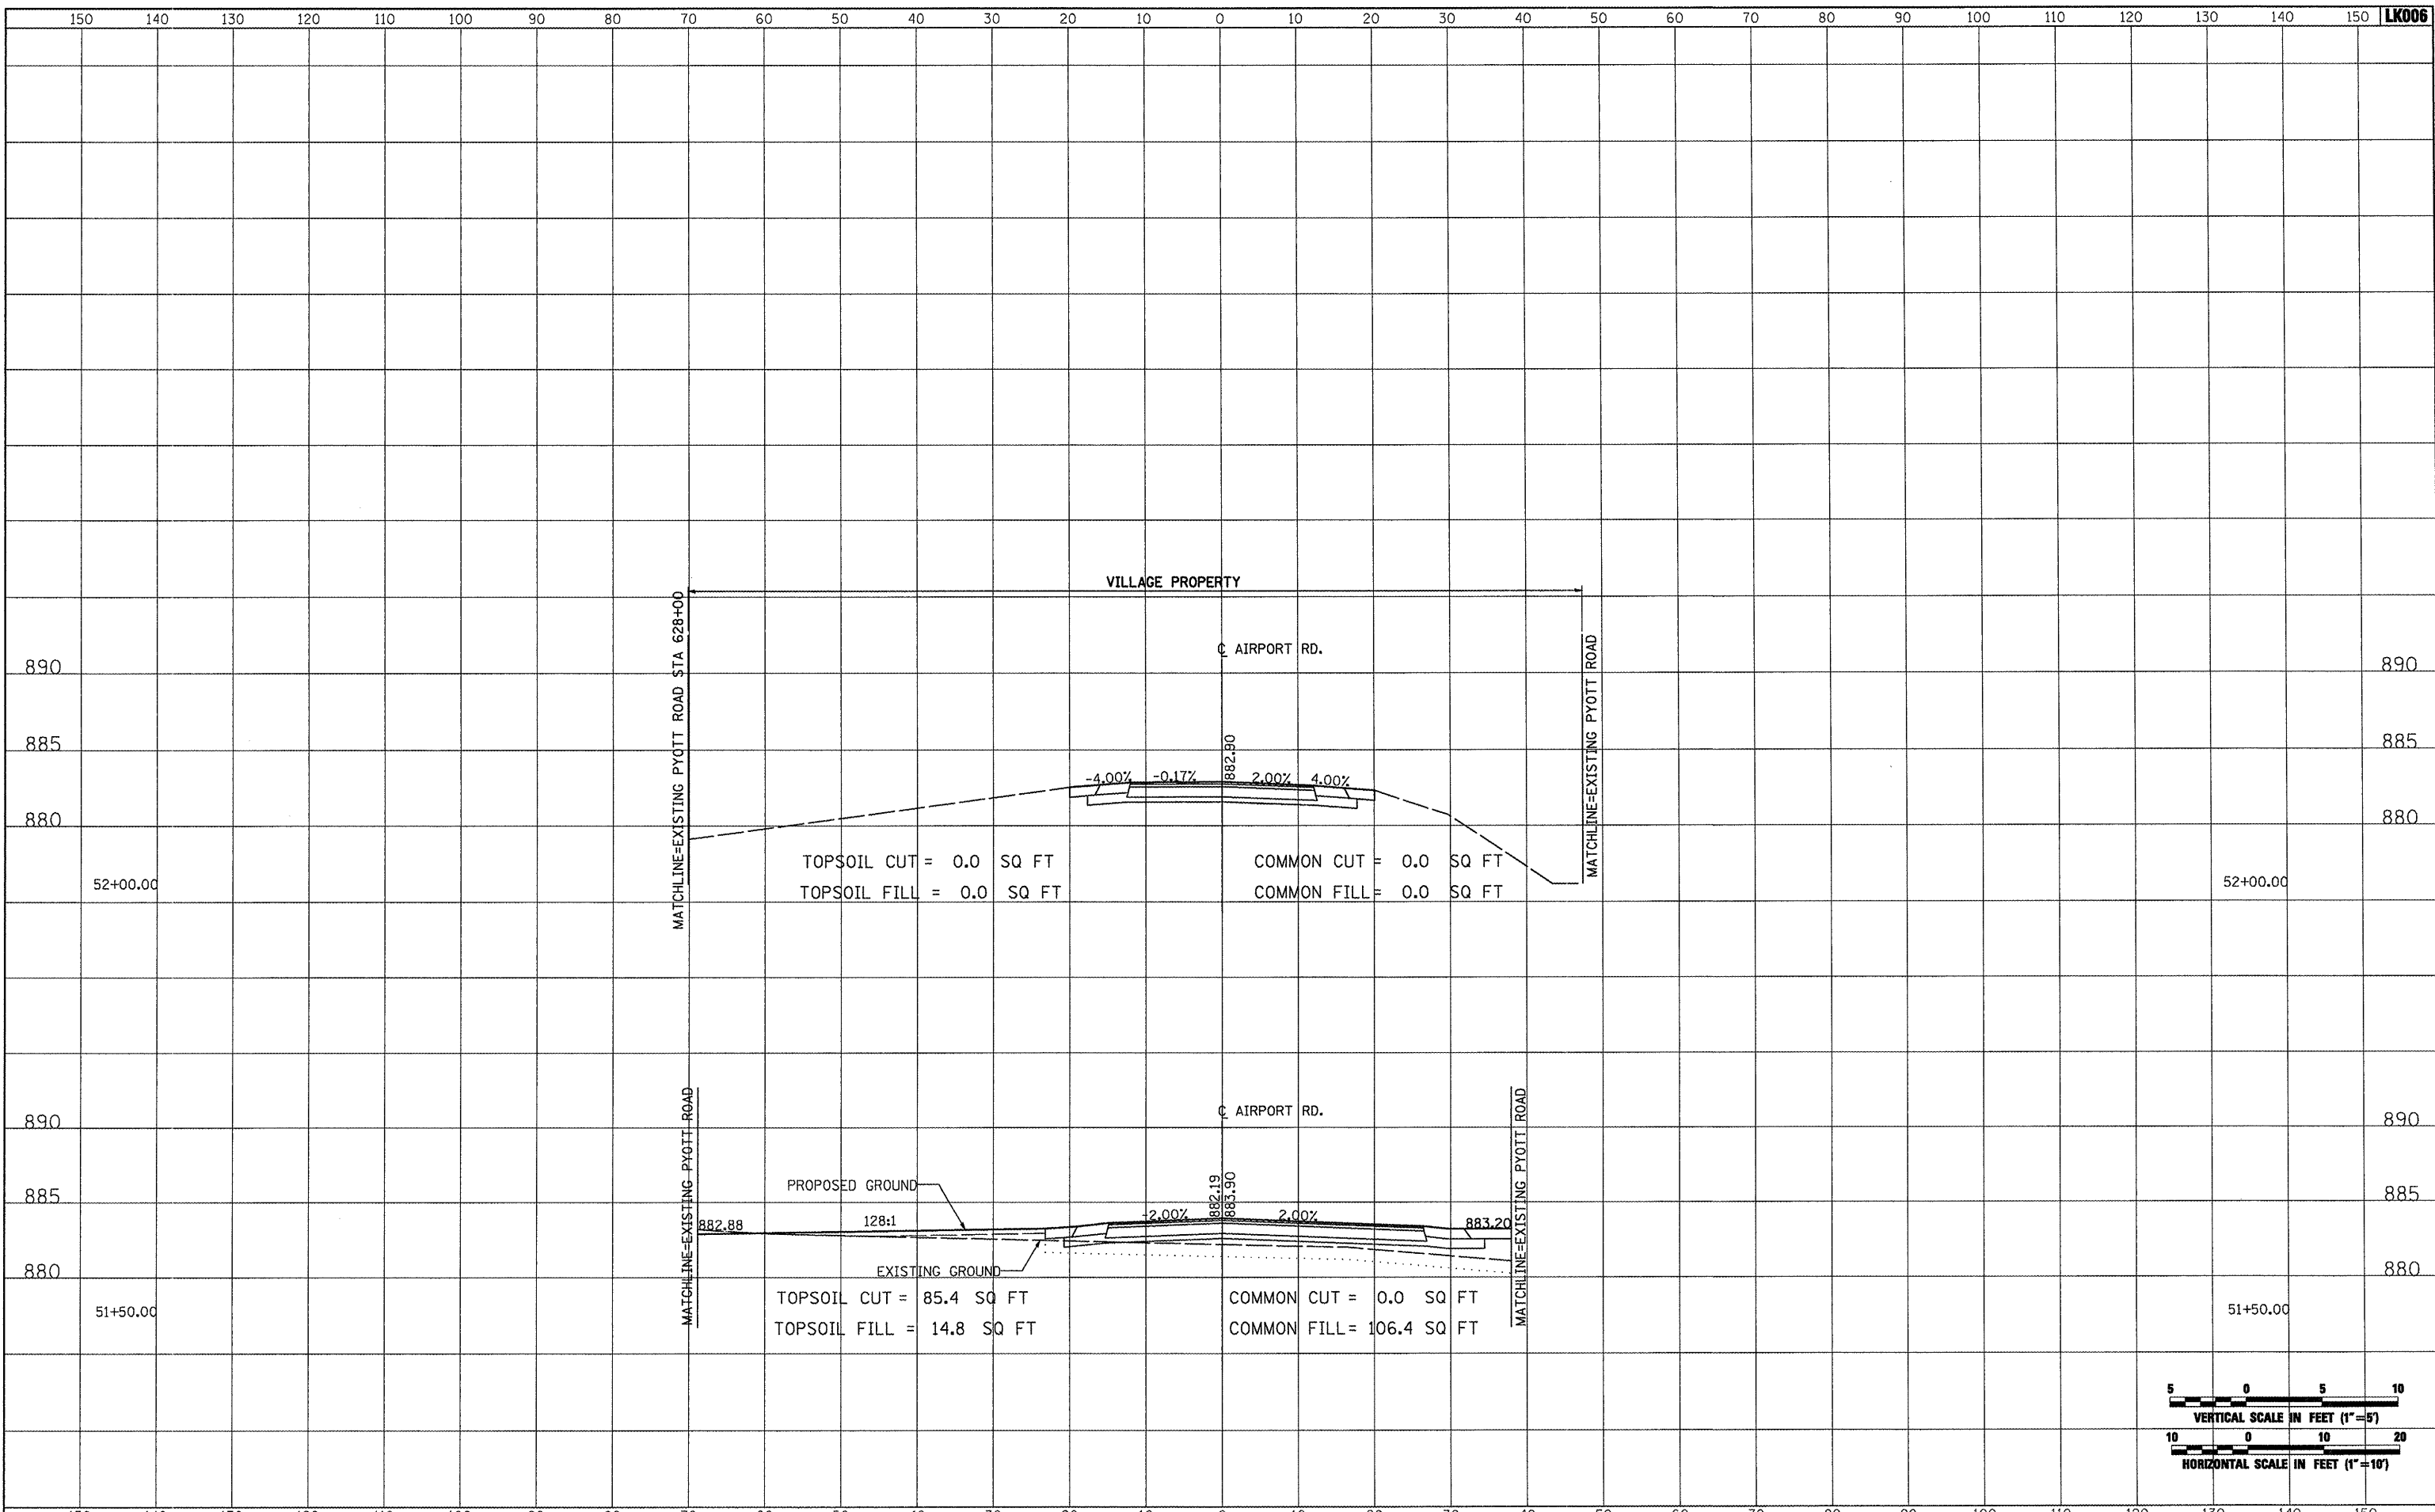

FILE NAME =	USER NAME = Blm01219	DESIGNED - BLB	REVISED -	VILLAGE OF LAKE IN THE HILLS, ILLINOIS	CROSS SECTIONS PROPOSED AIRPORT ROAD	COUNTY	TOTAL SHEETS	SHEET NO.
h:\05jobs\00841\0568021\civil part b\sheets\CROSSSECTIONS_AirportRd.dwt	DRAWN - CBP	REVISED -	MCHENRY			143	87	
PLOT SCALE = 20.0000' / IN.	CHECKED - LDH	REVISED -	FEDERAL AIP. NO. 3-17-0112-B10 ILLINOIS IDA NO. 3CK-3807					
PLOT DATE = 02/25/2009, 01:53 PM	DATE - 05/21/08	REVISED -	SCALE: AS SHOWN			STA. 51+50.00 TO STA. 52+00.00		