



|               |  |
|---------------|--|
| DATE          |  |
| BY            |  |
| SURVEYED      |  |
| PLOTTED       |  |
| TEMPLATE      |  |
| NOTE BOOK     |  |
| AREAS CHECKED |  |

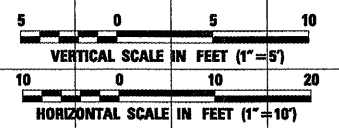

|               |  |
|---------------|--|
| DATE          |  |
| BY            |  |
| SURVEYED      |  |
| PLOTTED       |  |
| TEMPLATE      |  |
| NOTE BOOK     |  |
| AREAS CHECKED |  |

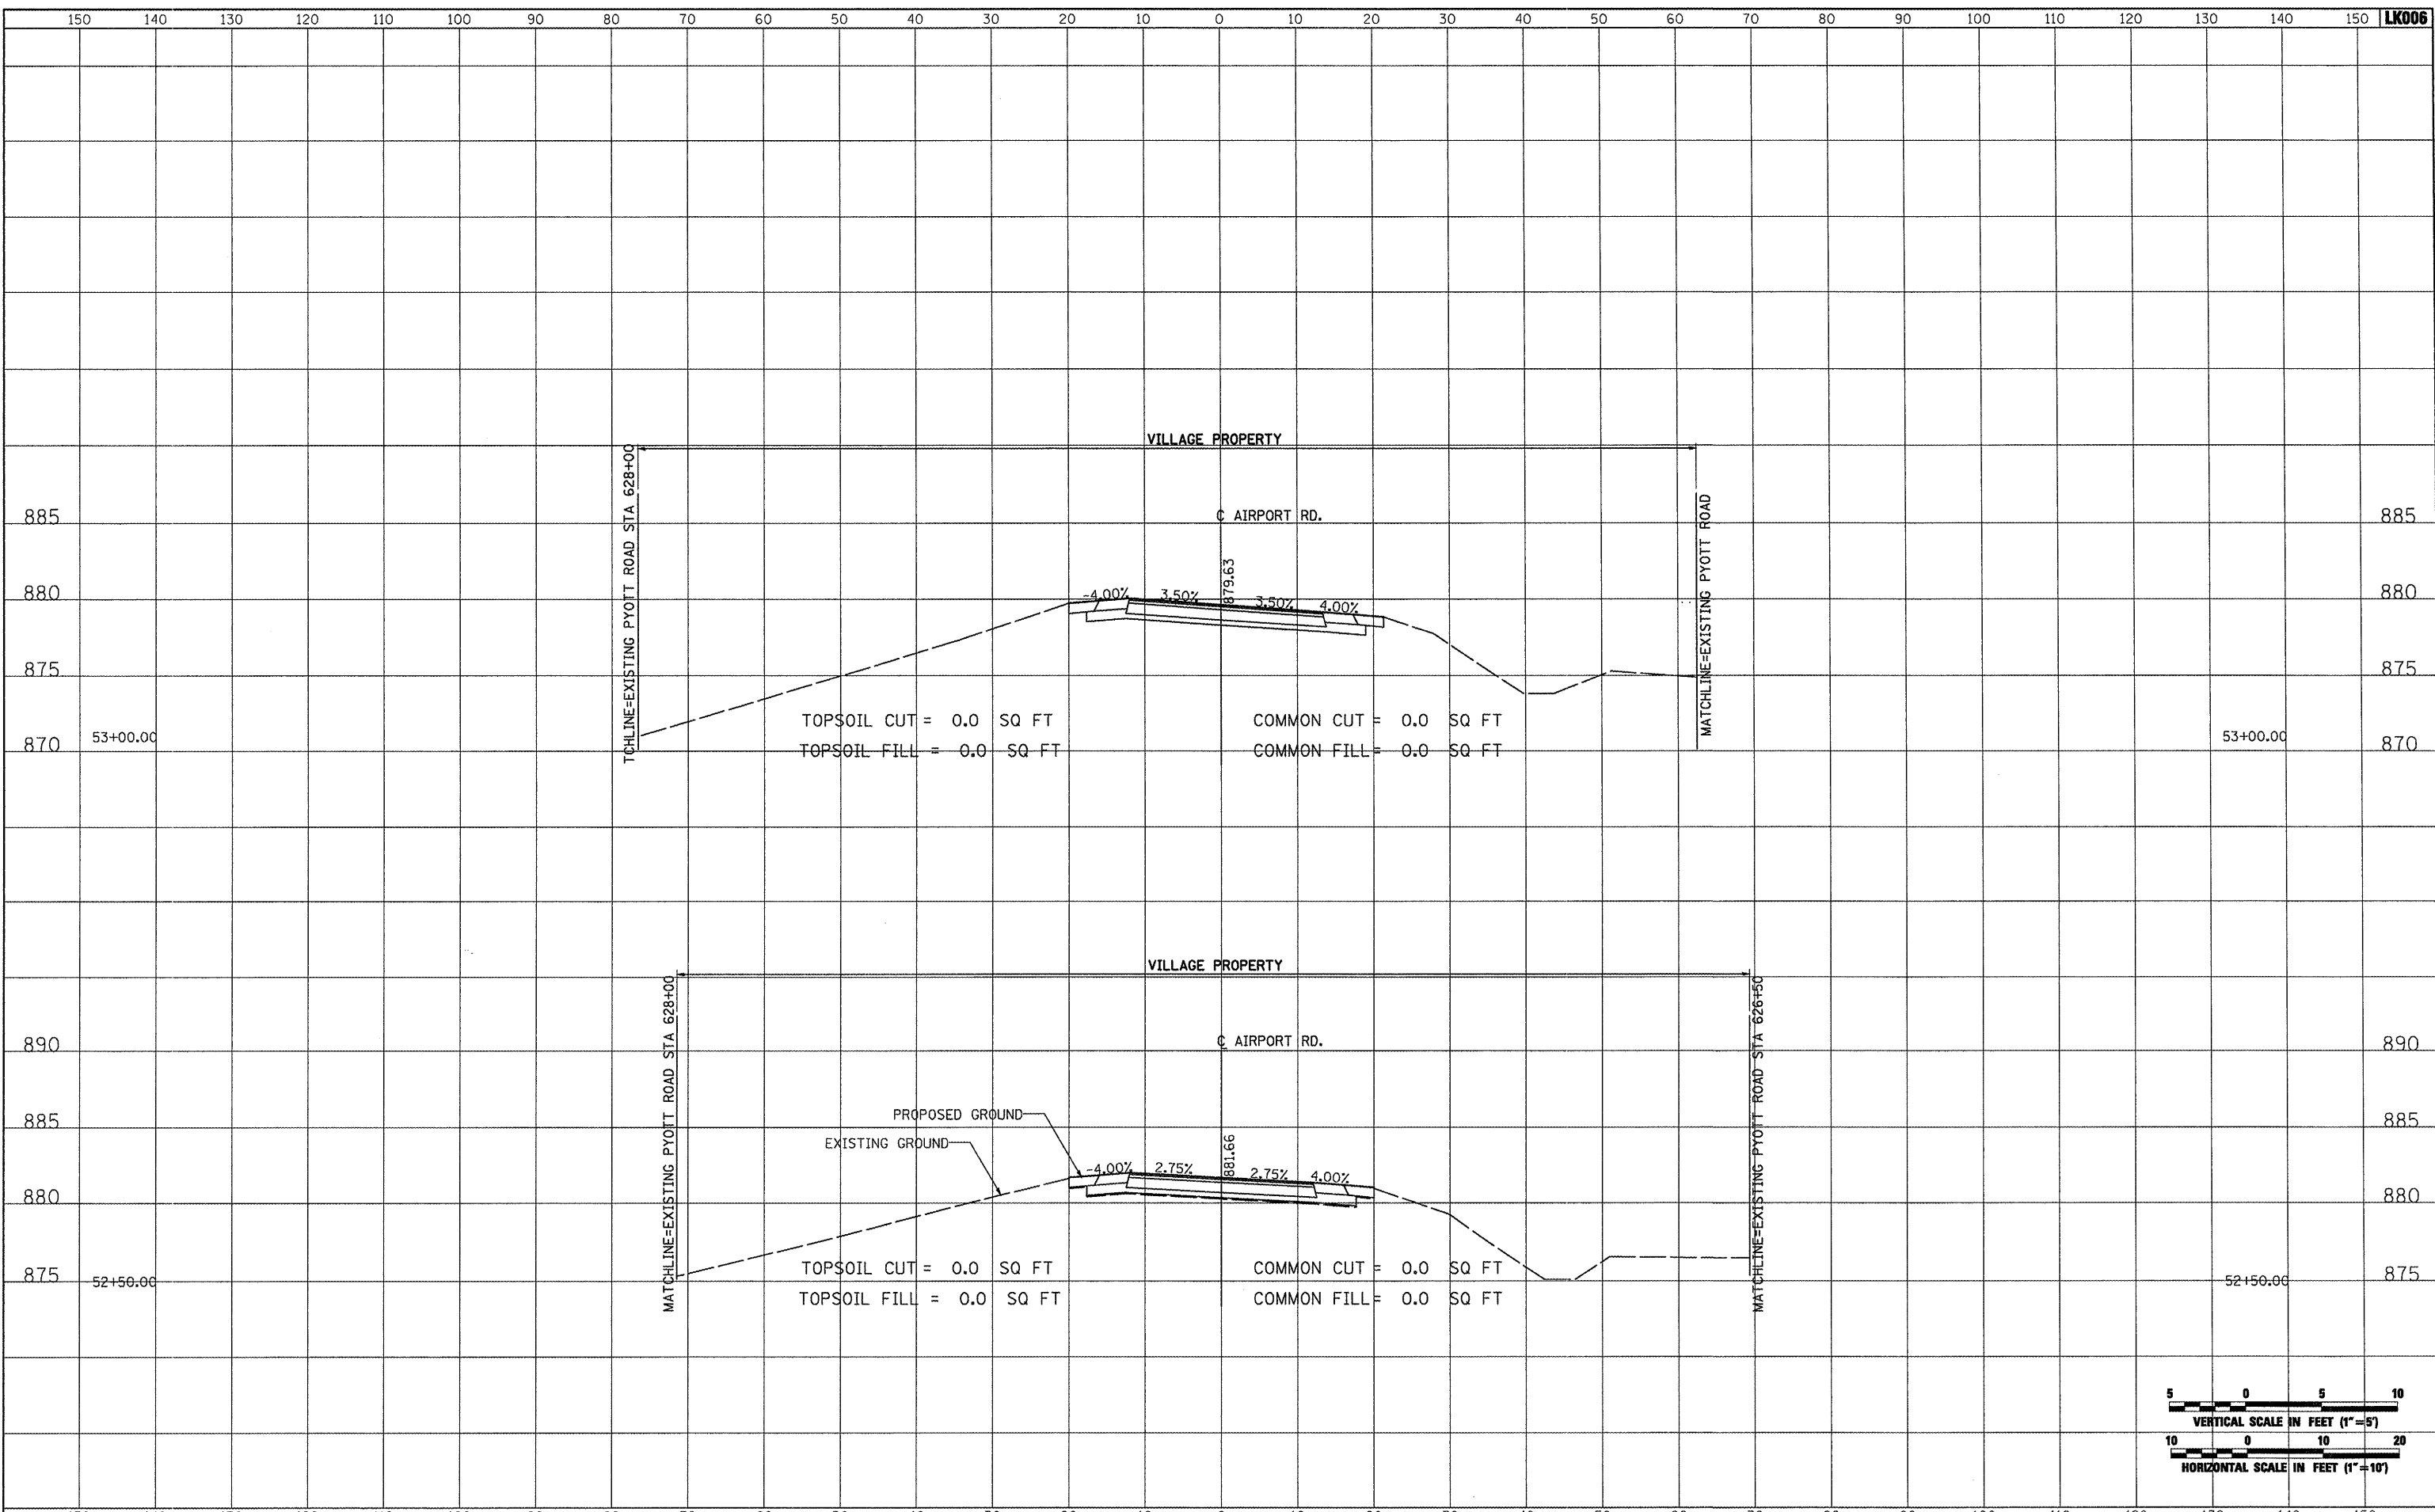

|  |                        |                |  |   |   |                                |              |           |
|--|------------------------|----------------|--|---|---|--------------------------------|--------------|-----------|
| FILE NAME =  | USER NAME = Blair@1219 | DESIGNED - BLB | REVISED -  | <b>VILLAGE OF<br/>LAKE IN THE HILLS, ILLINOIS</b> | <b>CROSS SECTIONS<br/>PROPOSED AIRPORT ROAD</b> | COUNTY                         | TOTAL SHEETS | SHEET NO. |
| \\05jobs\00841\05b0021\civil part b\sheets\CROSSSECTIONS_AirportRd.sht | DRAWN - CBP            | REVISED -      | MCHENRY  |   |   | 143                            | 88           |           |
| PLOT SCALE = 20.0000' / IN.  | CHECKED - LDH          | REVISED -      | FEDERAL AIP, NO. 3-17-0112-B10 ILLINOIS IDA NO. 3CK-3807 |   |   |                                |              |           |
| PLOT DATE = 02\25\2009, 01:53 PM                                       | DATE - 05/21/08        | REVISED -      | SCALE: AS SHOWN  |   |   | STA. 52+50.00 TO STA. 53+00.00 |              |           |