



| | |
|--------------|--|
| DATE | |
| BY | |
| FINAL SURVEY | |
| NO. 1 | |
| NO. 2 | |
| NO. 3 | |
| NO. 4 | |
| NO. 5 | |
| NO. 6 | |
| NO. 7 | |
| NO. 8 | |
| NO. 9 | |
| NO. 10 | |

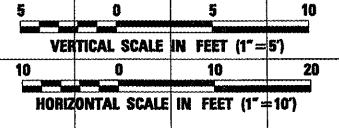

| | |
|-----------------|--|
| DATE | |
| BY | |
| ORIGINAL SURVEY | |
| NO. 1 | |
| NO. 2 | |
| NO. 3 | |
| NO. 4 | |
| NO. 5 | |
| NO. 6 | |
| NO. 7 | |
| NO. 8 | |
| NO. 9 | |
| NO. 10 | |

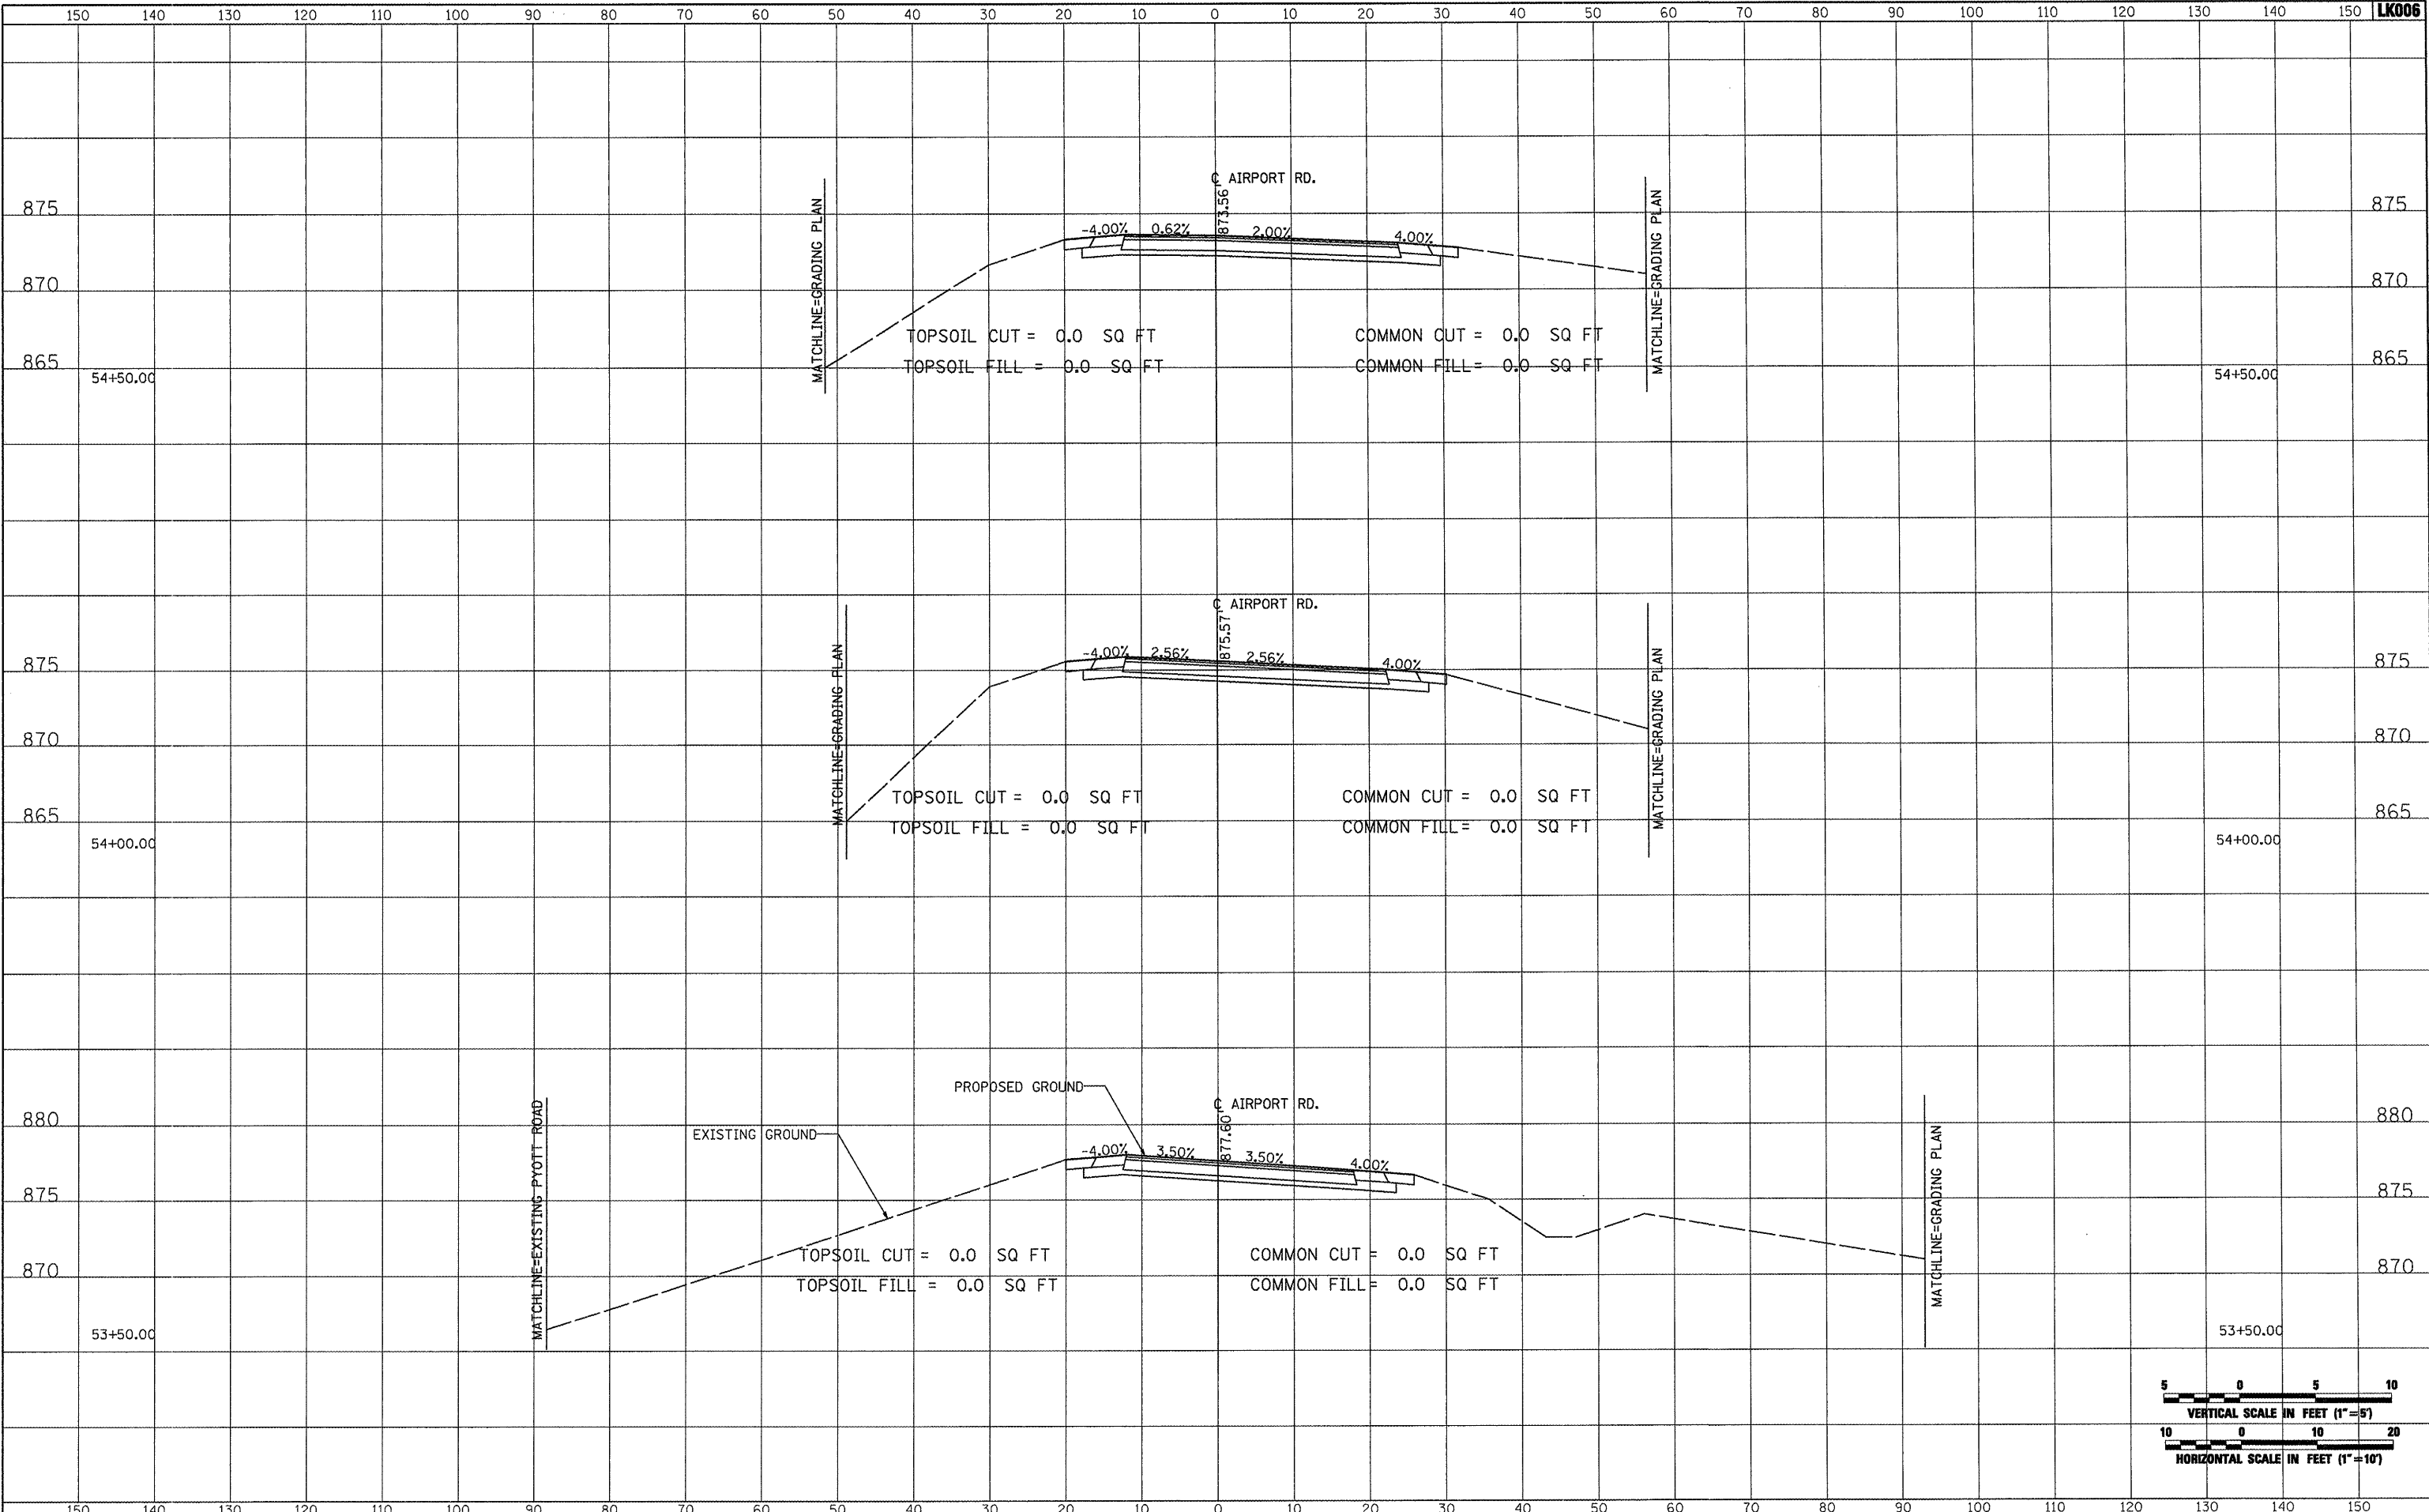

| | | | | | | | | | |
|---|------------------------|-----------------|--------------------------------|--|---|-----|--------|--------------|-----------|
| FILE NAME = | USER NAME = Blain01219 | DESIGNED - BLB | REVISSED - | VILLAGE OF LAKE IN THE HILLS, ILLINOIS | CROSS SECTIONS PROPOSED AIRPORT ROAD | | COUNTY | TOTAL SHEETS | SHEET NO. |
| \\05\jobs\00041\05b0021\civil part b\sheets\CROSSSECTIONS_AirportRd.sht | | DRAWN - CBP | REVISSED - | | MCHENRY | 143 | 89 | | |
| PLOT SCALE = 20.0000" / IN. | | CHECKED - LDH | REVISSED - | | | | | | |
| PLOT DATE = 02/25/2009, 01:53 PM | | DATE - 05/21/08 | REVISSED - | | | | | | |
| | | SCALE: AS SHOWN | STA. 53+50.00 TO STA. 54+50.00 | FEDERAL AIP, NO. 3-17-0112-B10 ILLINOIS IDA NO. 3CK-3807 | | | | | |