



DATE	
BY	
SURVEYED	
PLOTTED	
TEMPLATE	
NOTE BOOK	
AREAS CHECKED	

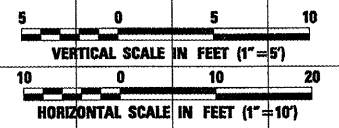

DATE	
BY	
SURVEYED	
PLOTTED	
TEMPLATE	
NOTE BOOK	
AREAS CHECKED	

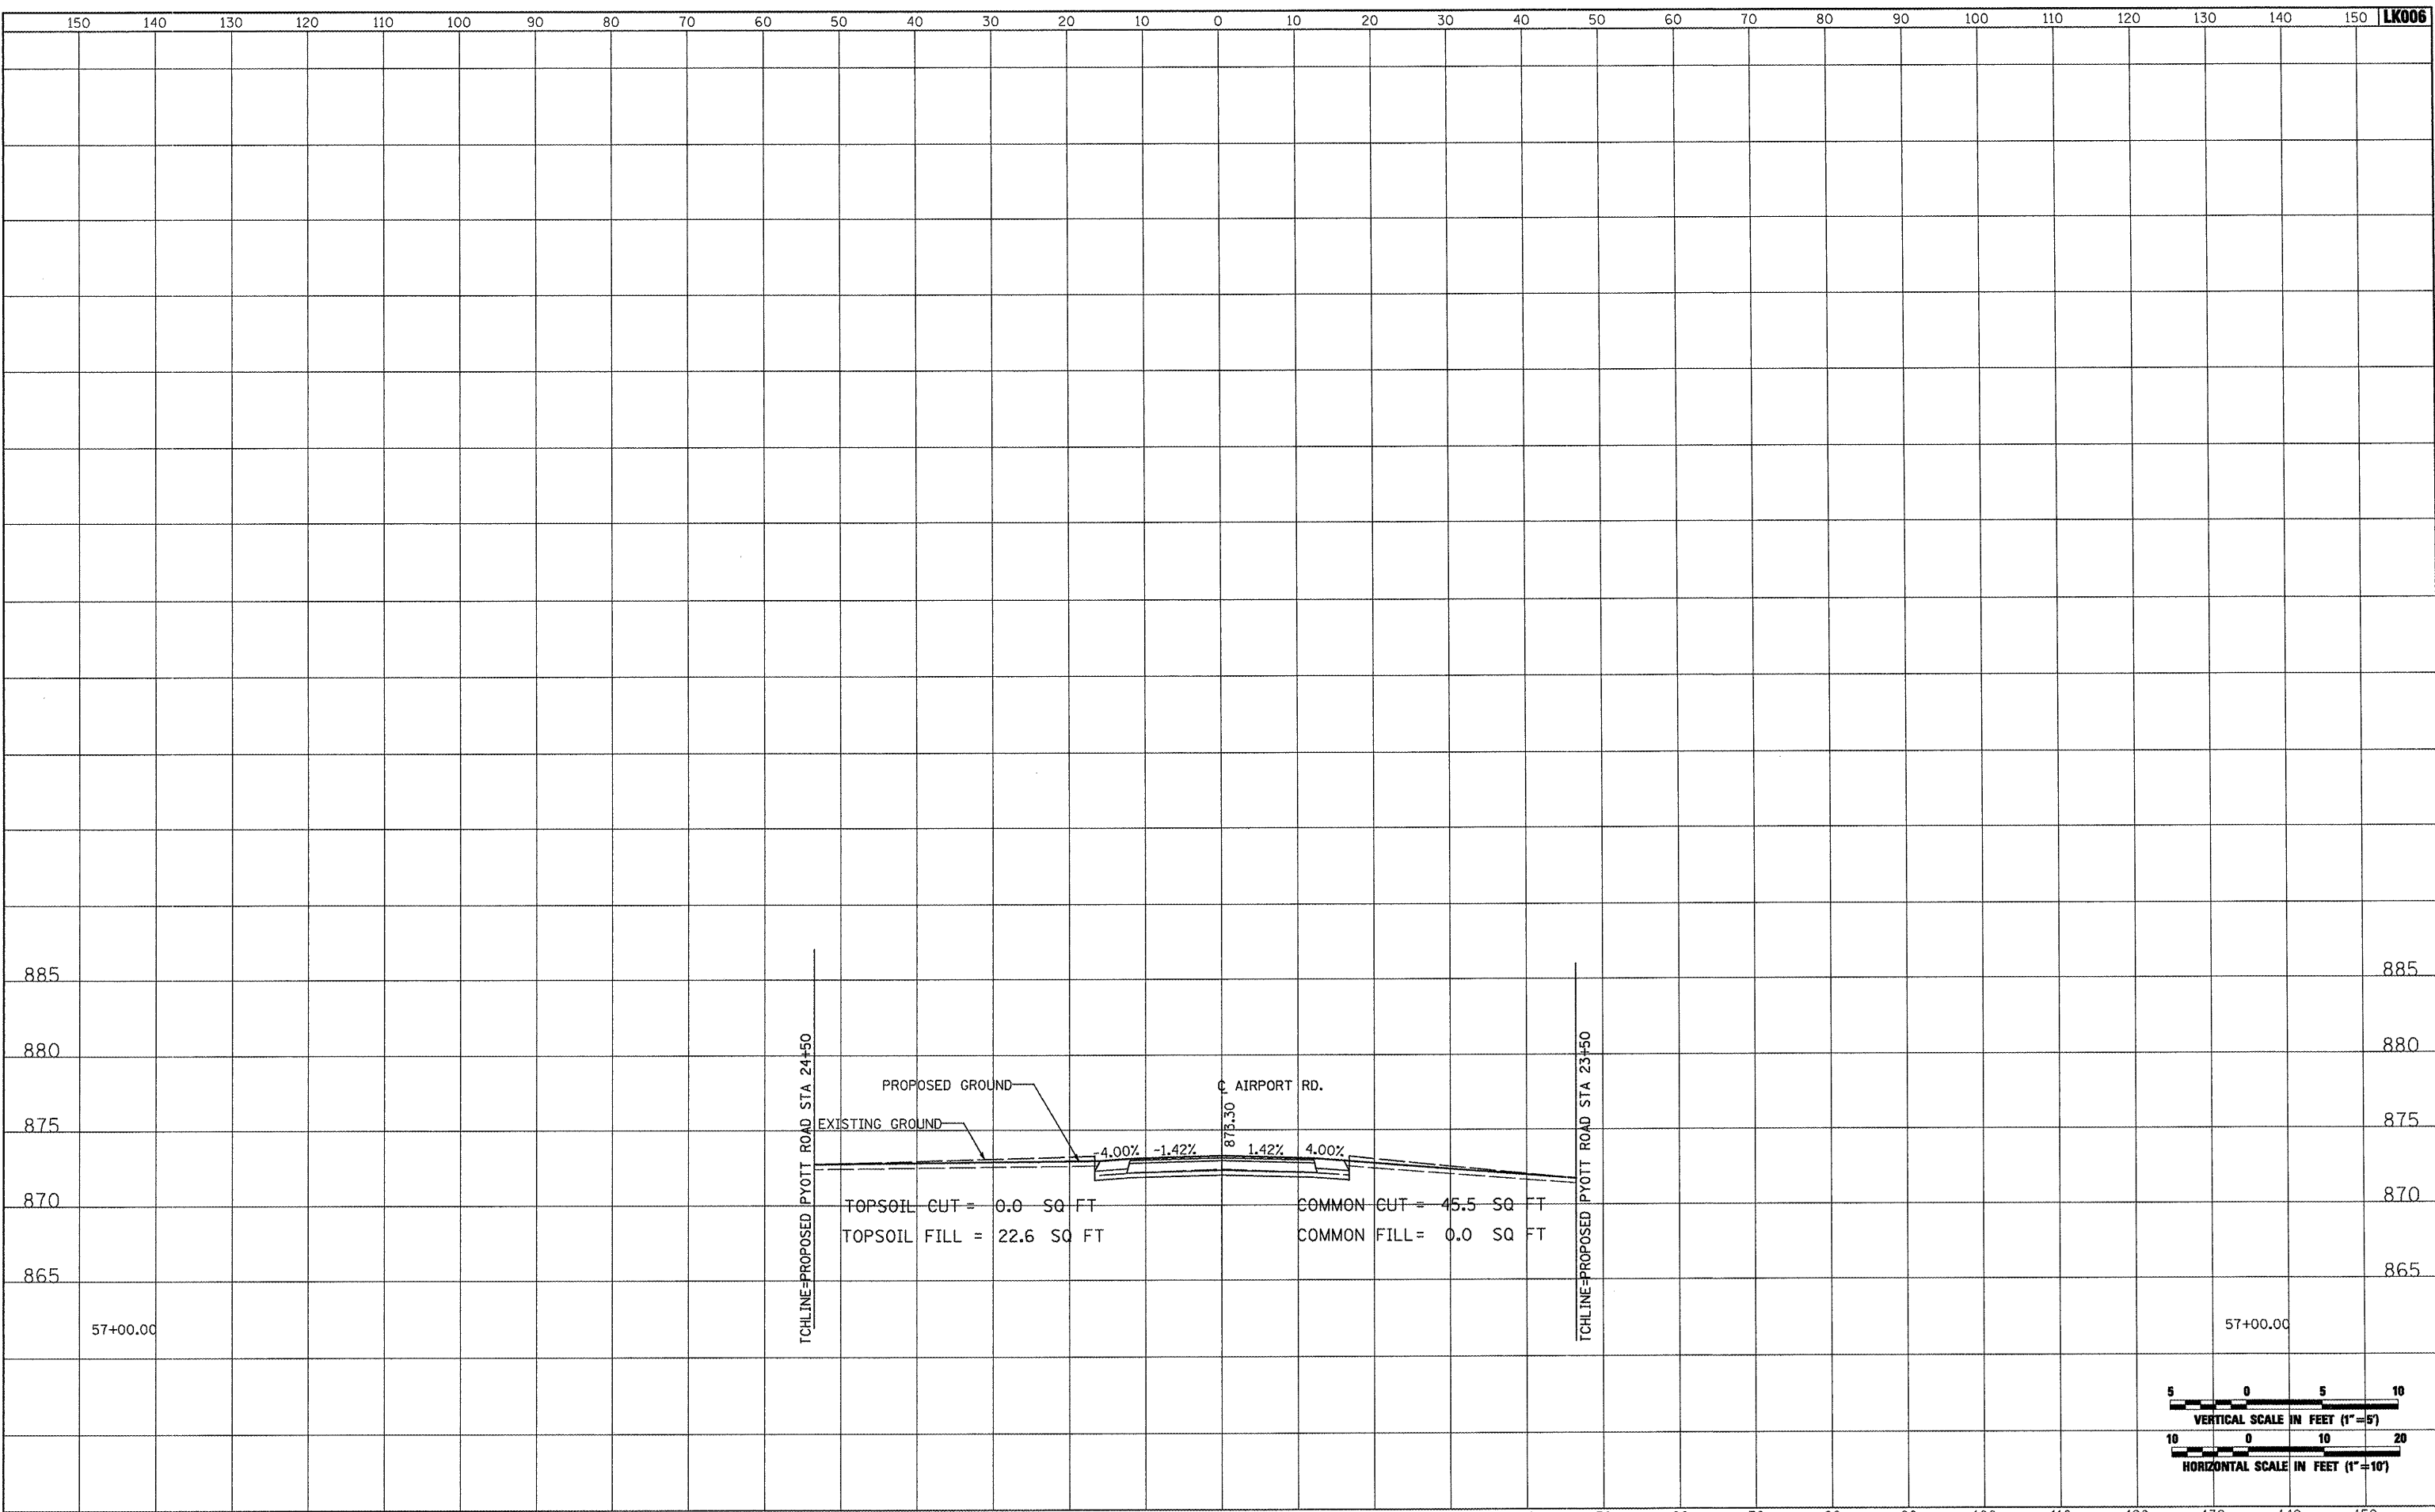

FILE NAME =	USER NAME = Blm01219	DESIGNED - BLB	REVISED -	VILLAGE OF LAKE IN THE HILLS, ILLINOIS	CROSS SECTIONS PROPOSED AIRPORT ROAD		COUNTY	TOTAL SHEETS	SHEET NO.
1:\05jobs\00841\05b8021\civil part b\sheets\CROSSSECTIONS_AirportRd.sht		DRAWN - CBP	REVISED -		MCHENRY	143	91		
PLOT SCALE = 20.0000' / IN.		CHECKED - LDH	REVISED -		SCALE: AS SHOWN	STA. 57+00.00 TO STA. 57+00.00	FEDERAL AIP. NO. 3-17-0112-B10 ILLINOIS	IDA NO. 3CK-3807	
PLOT DATE = 02/25/2009, 01:53 PM		DATE - 05/21/08	REVISED -						