



DATE	
BY	
SURVEYED	
PLOTTED	
TEMPLATE	
NOTE BOOK	
AREAS CHECKED	
NO.	

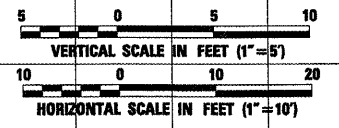

DATE	
BY	
SURVEYED	
PLOTTED	
TEMPLATE	
NOTE BOOK	
AREAS CHECKED	
NO.	

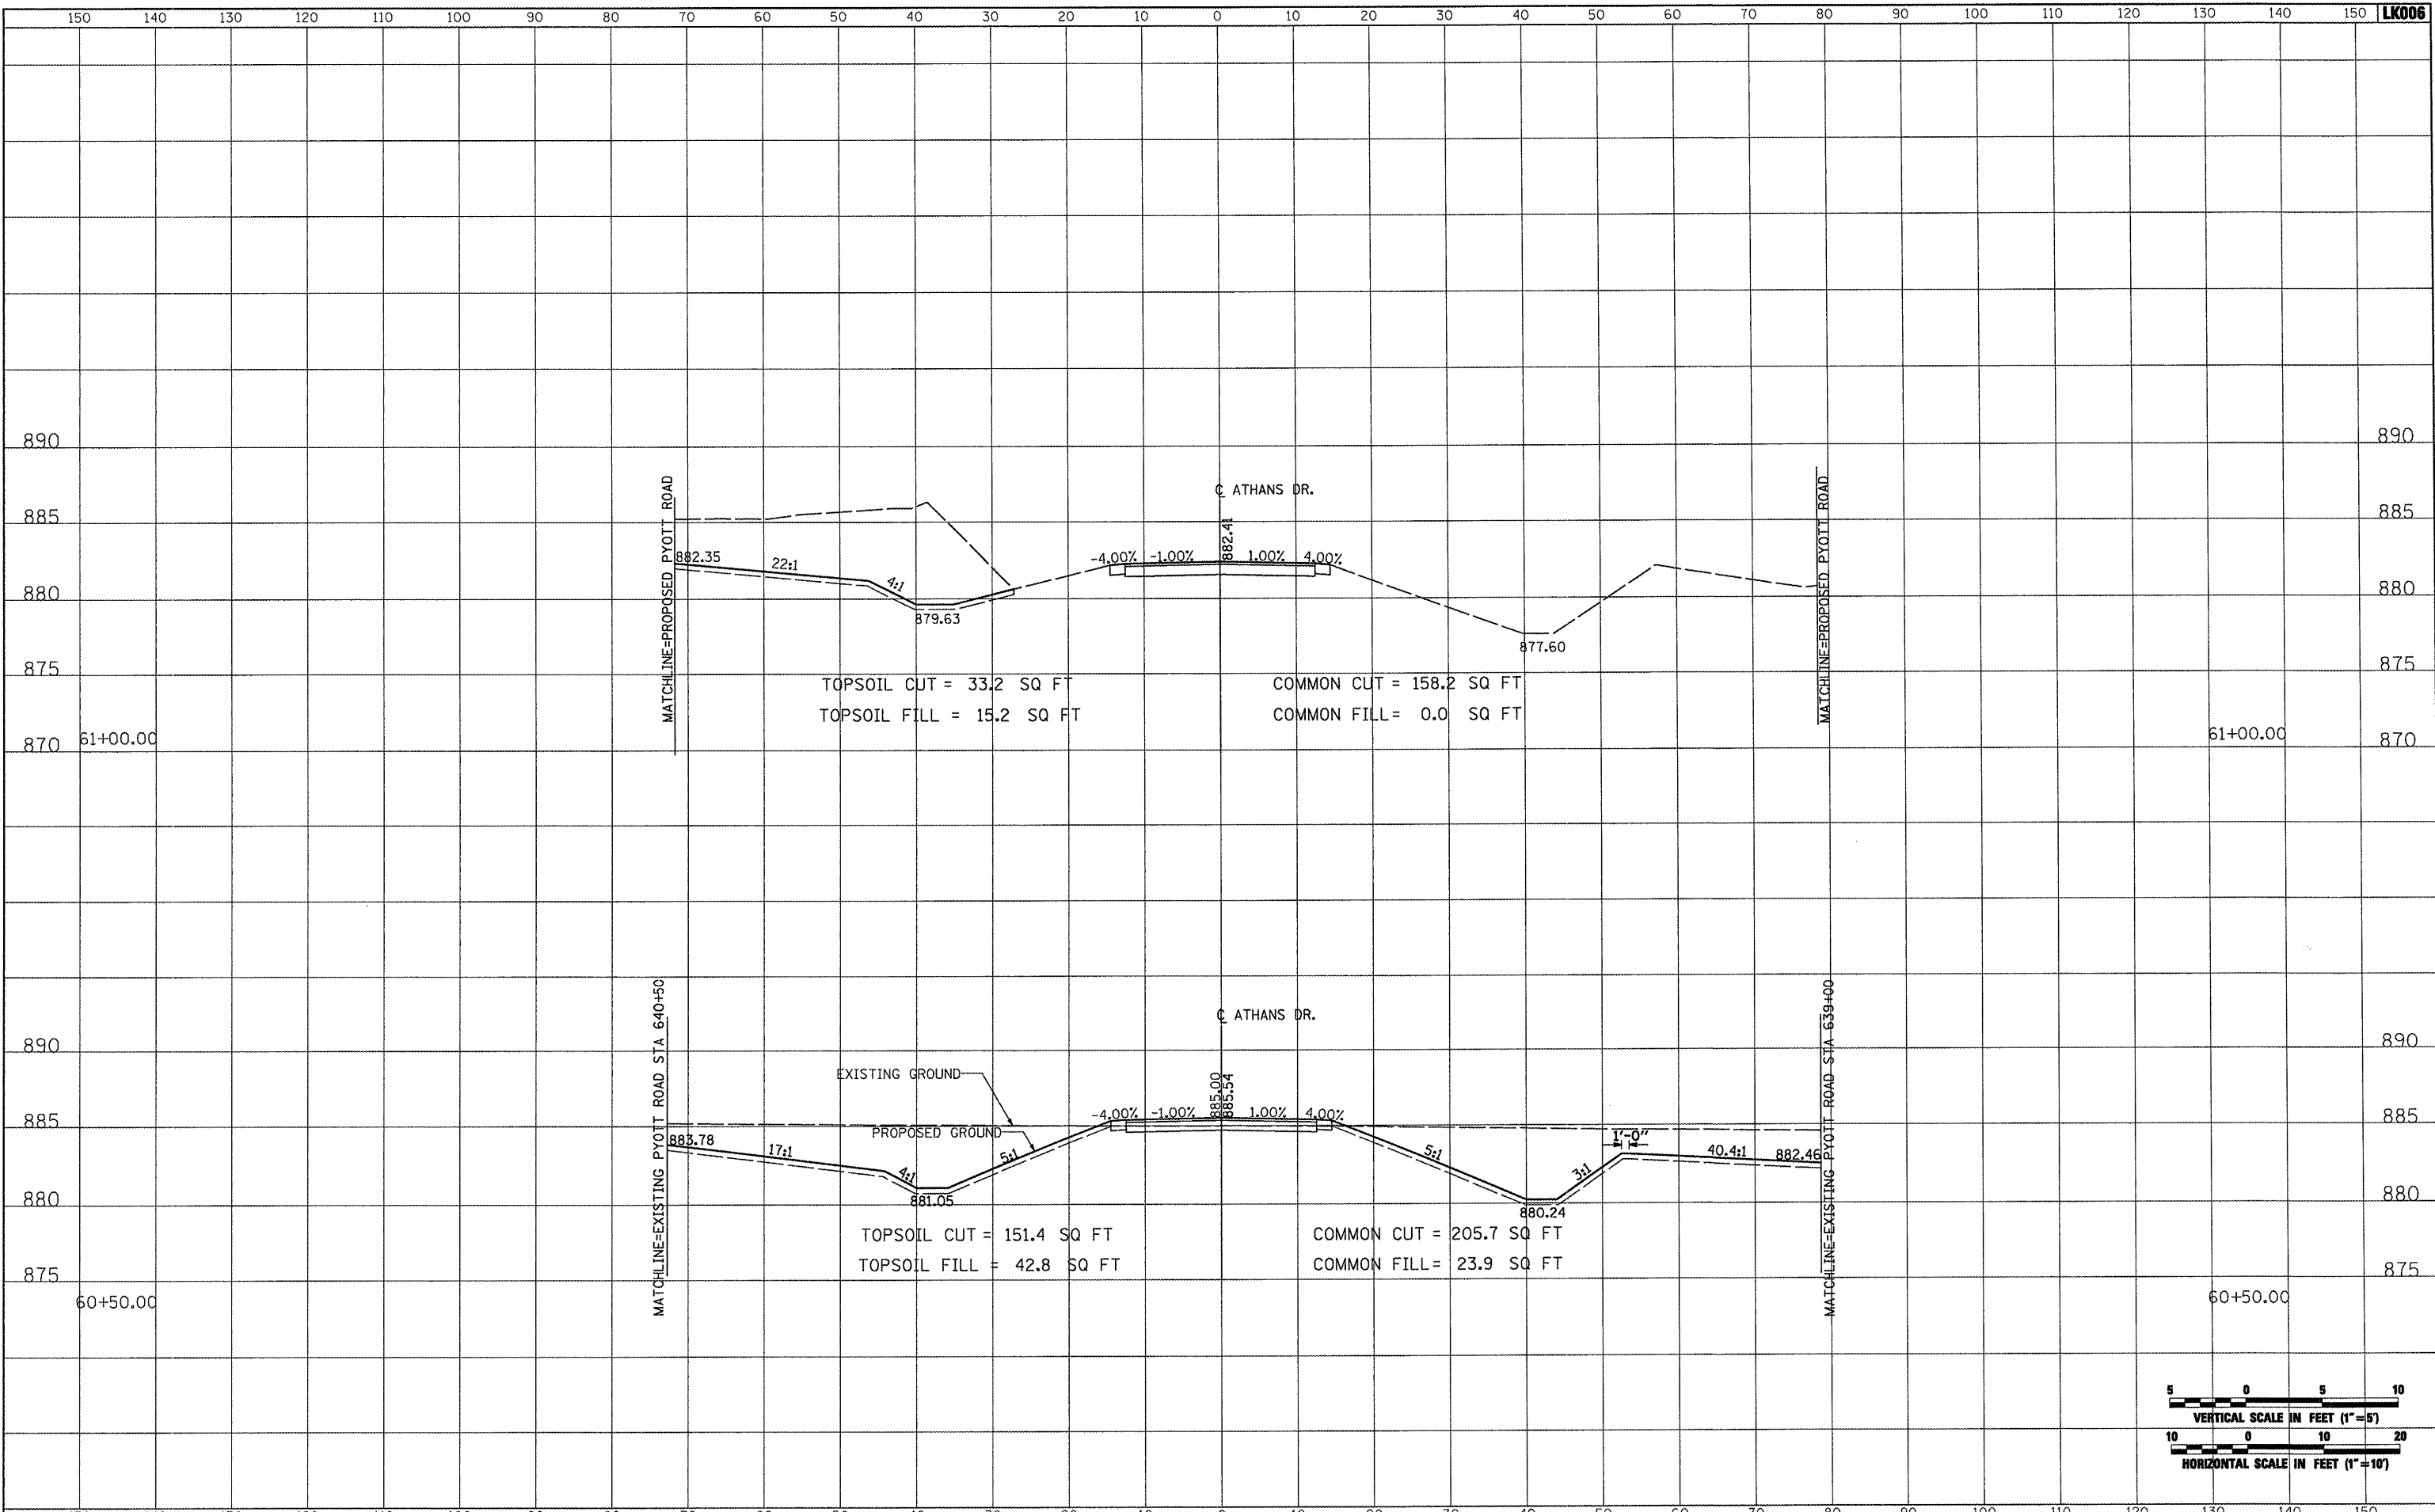

FILE NAME =	USER NAME = Blm01219	DESIGNED - BLB	REVISED -	<b>VILLAGE OF LAKE IN THE HILLS, ILLINOIS</b>	<b>CROSS SECTIONS PROPOSED ATHANS ROAD</b>		COUNTY	TOTAL SHEETS	SHEET NO.
h:\05\jobs\08841\0568021\civil part b\sheets\CROSSSECTIONS_Athans		DRAWN - CBP	REVISED -		SCALE: AS SHOWN	STA. 60+50.00 TO STA. 61+00.00	MCHENRY	143	92
PLOT SCALE = 20.0000' / IN.		CHECKED - LDH	REVISED -		FEDERAL AIP. NO. 3-17-012-B10 ILLINOIS IDA NO. 3CK-3807				
PLOT DATE = 02/25/2009, 01:53 PM		DATE - 05/21/08	REVISED -						