



DATE	
BY	
SURVEYED	
PLOTTED	
TEMPLATE	
NOTE BOOK	
AREAS CHECKED	
NO.	

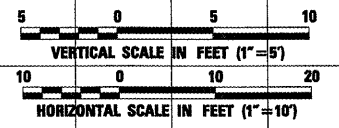

DATE	
BY	
SURVEYED	
PLOTTED	
TEMPLATE	
NOTE BOOK	
AREAS CHECKED	
NO.	

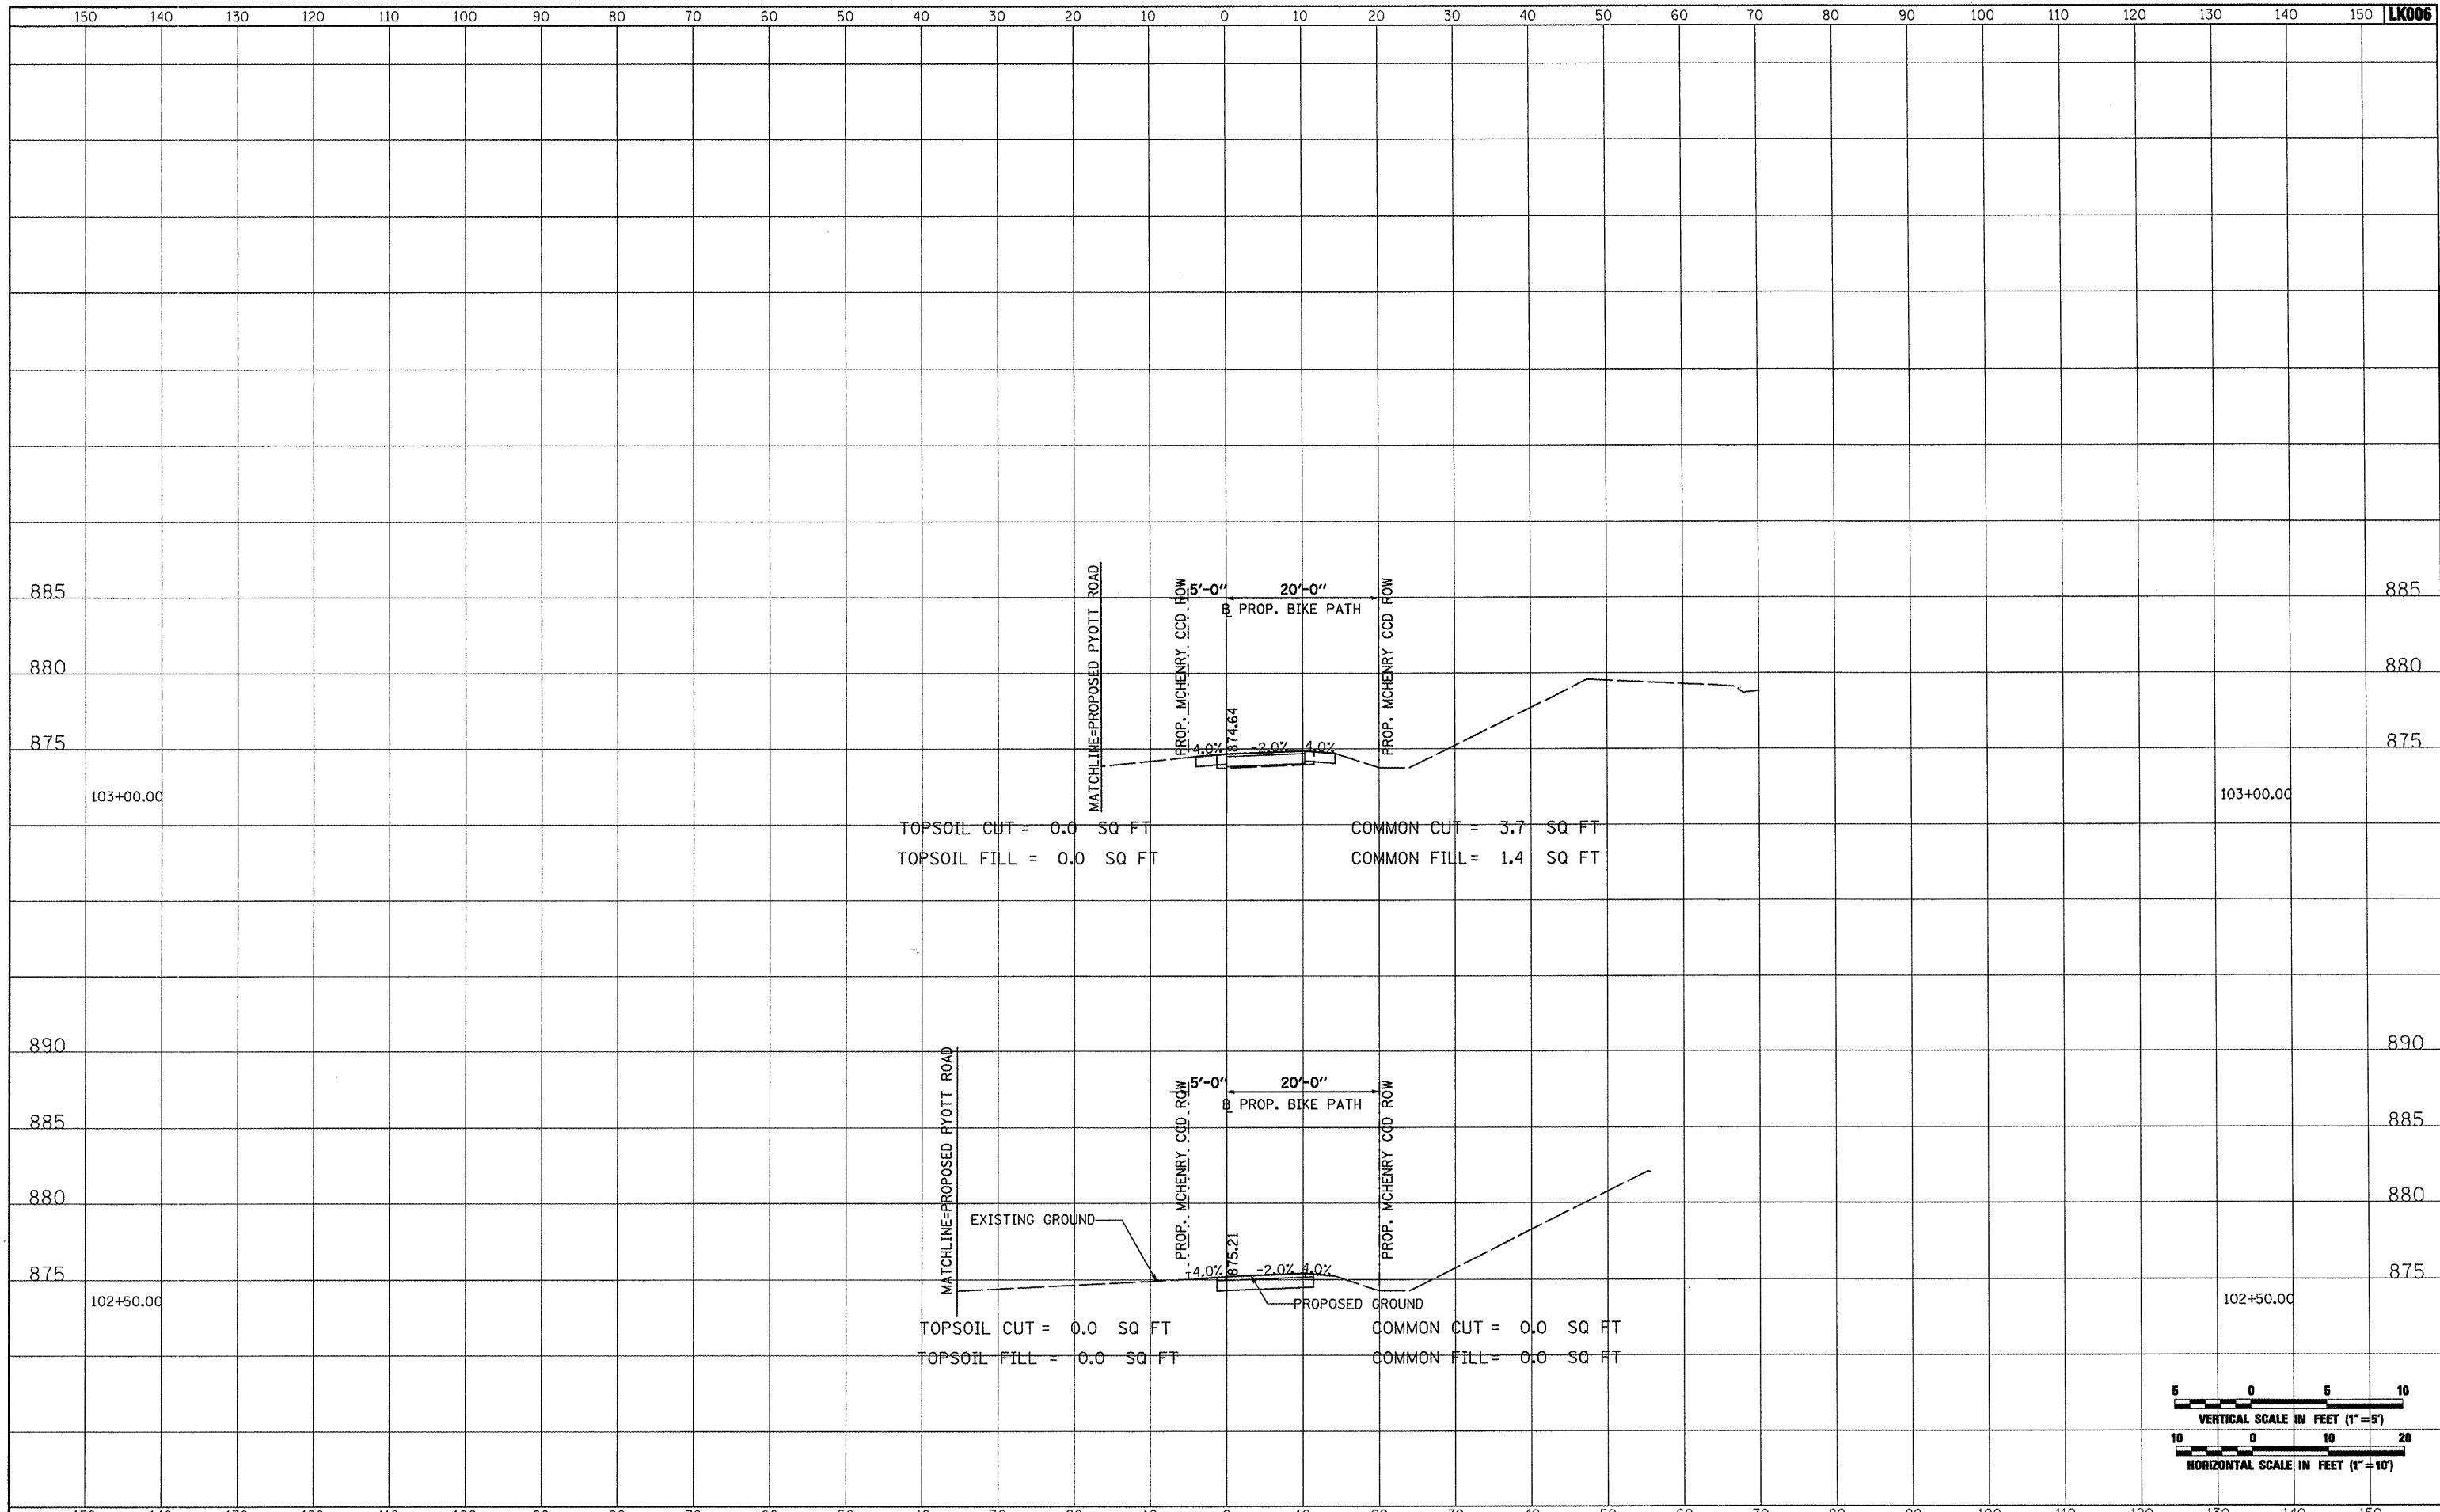

FILE NAME =	USER NAME = Blair01219	DESIGNED - BLB	REVISED -	<b>VILLAGE OF LAKE IN THE HILLS, ILLINOIS</b>	<b>CROSS SECTIONS PROPOSED BIKE PATH</b>	COUNTY	TOTAL SHEETS	SHEET NO.
1:\05\jobs\00841\05b0021\civil part b\sheets\CROSSSECTIONS.Bike.aht	DRAWN - CBP	REVISED -	MCHENRY			143	96	
PLOT SCALE = 20.0000 ' / IN.	CHECKED - LDH	REVISED -	FEDERAL AIP. NO. 3-17-0112-B10 ILLINOIS IDA NO. 3CK-3807					
PLOT DATE = 02/25/2009, 01:53 PM	DATE - 05/21/08	REVISED -	SCALE: AS SHOWN STA. 102+50.00 TO STA. 103+00.00					