



BY	DATE
SURVEYED	
PLOTTED	
TEMPLATE	
NOTE BOOK	
AREAS CHECKED	

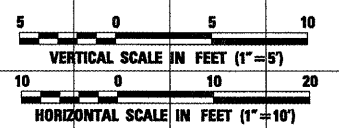

BY	DATE
SURVEYED	
PLOTTED	
TEMPLATE	
NOTE BOOK	
AREAS CHECKED	

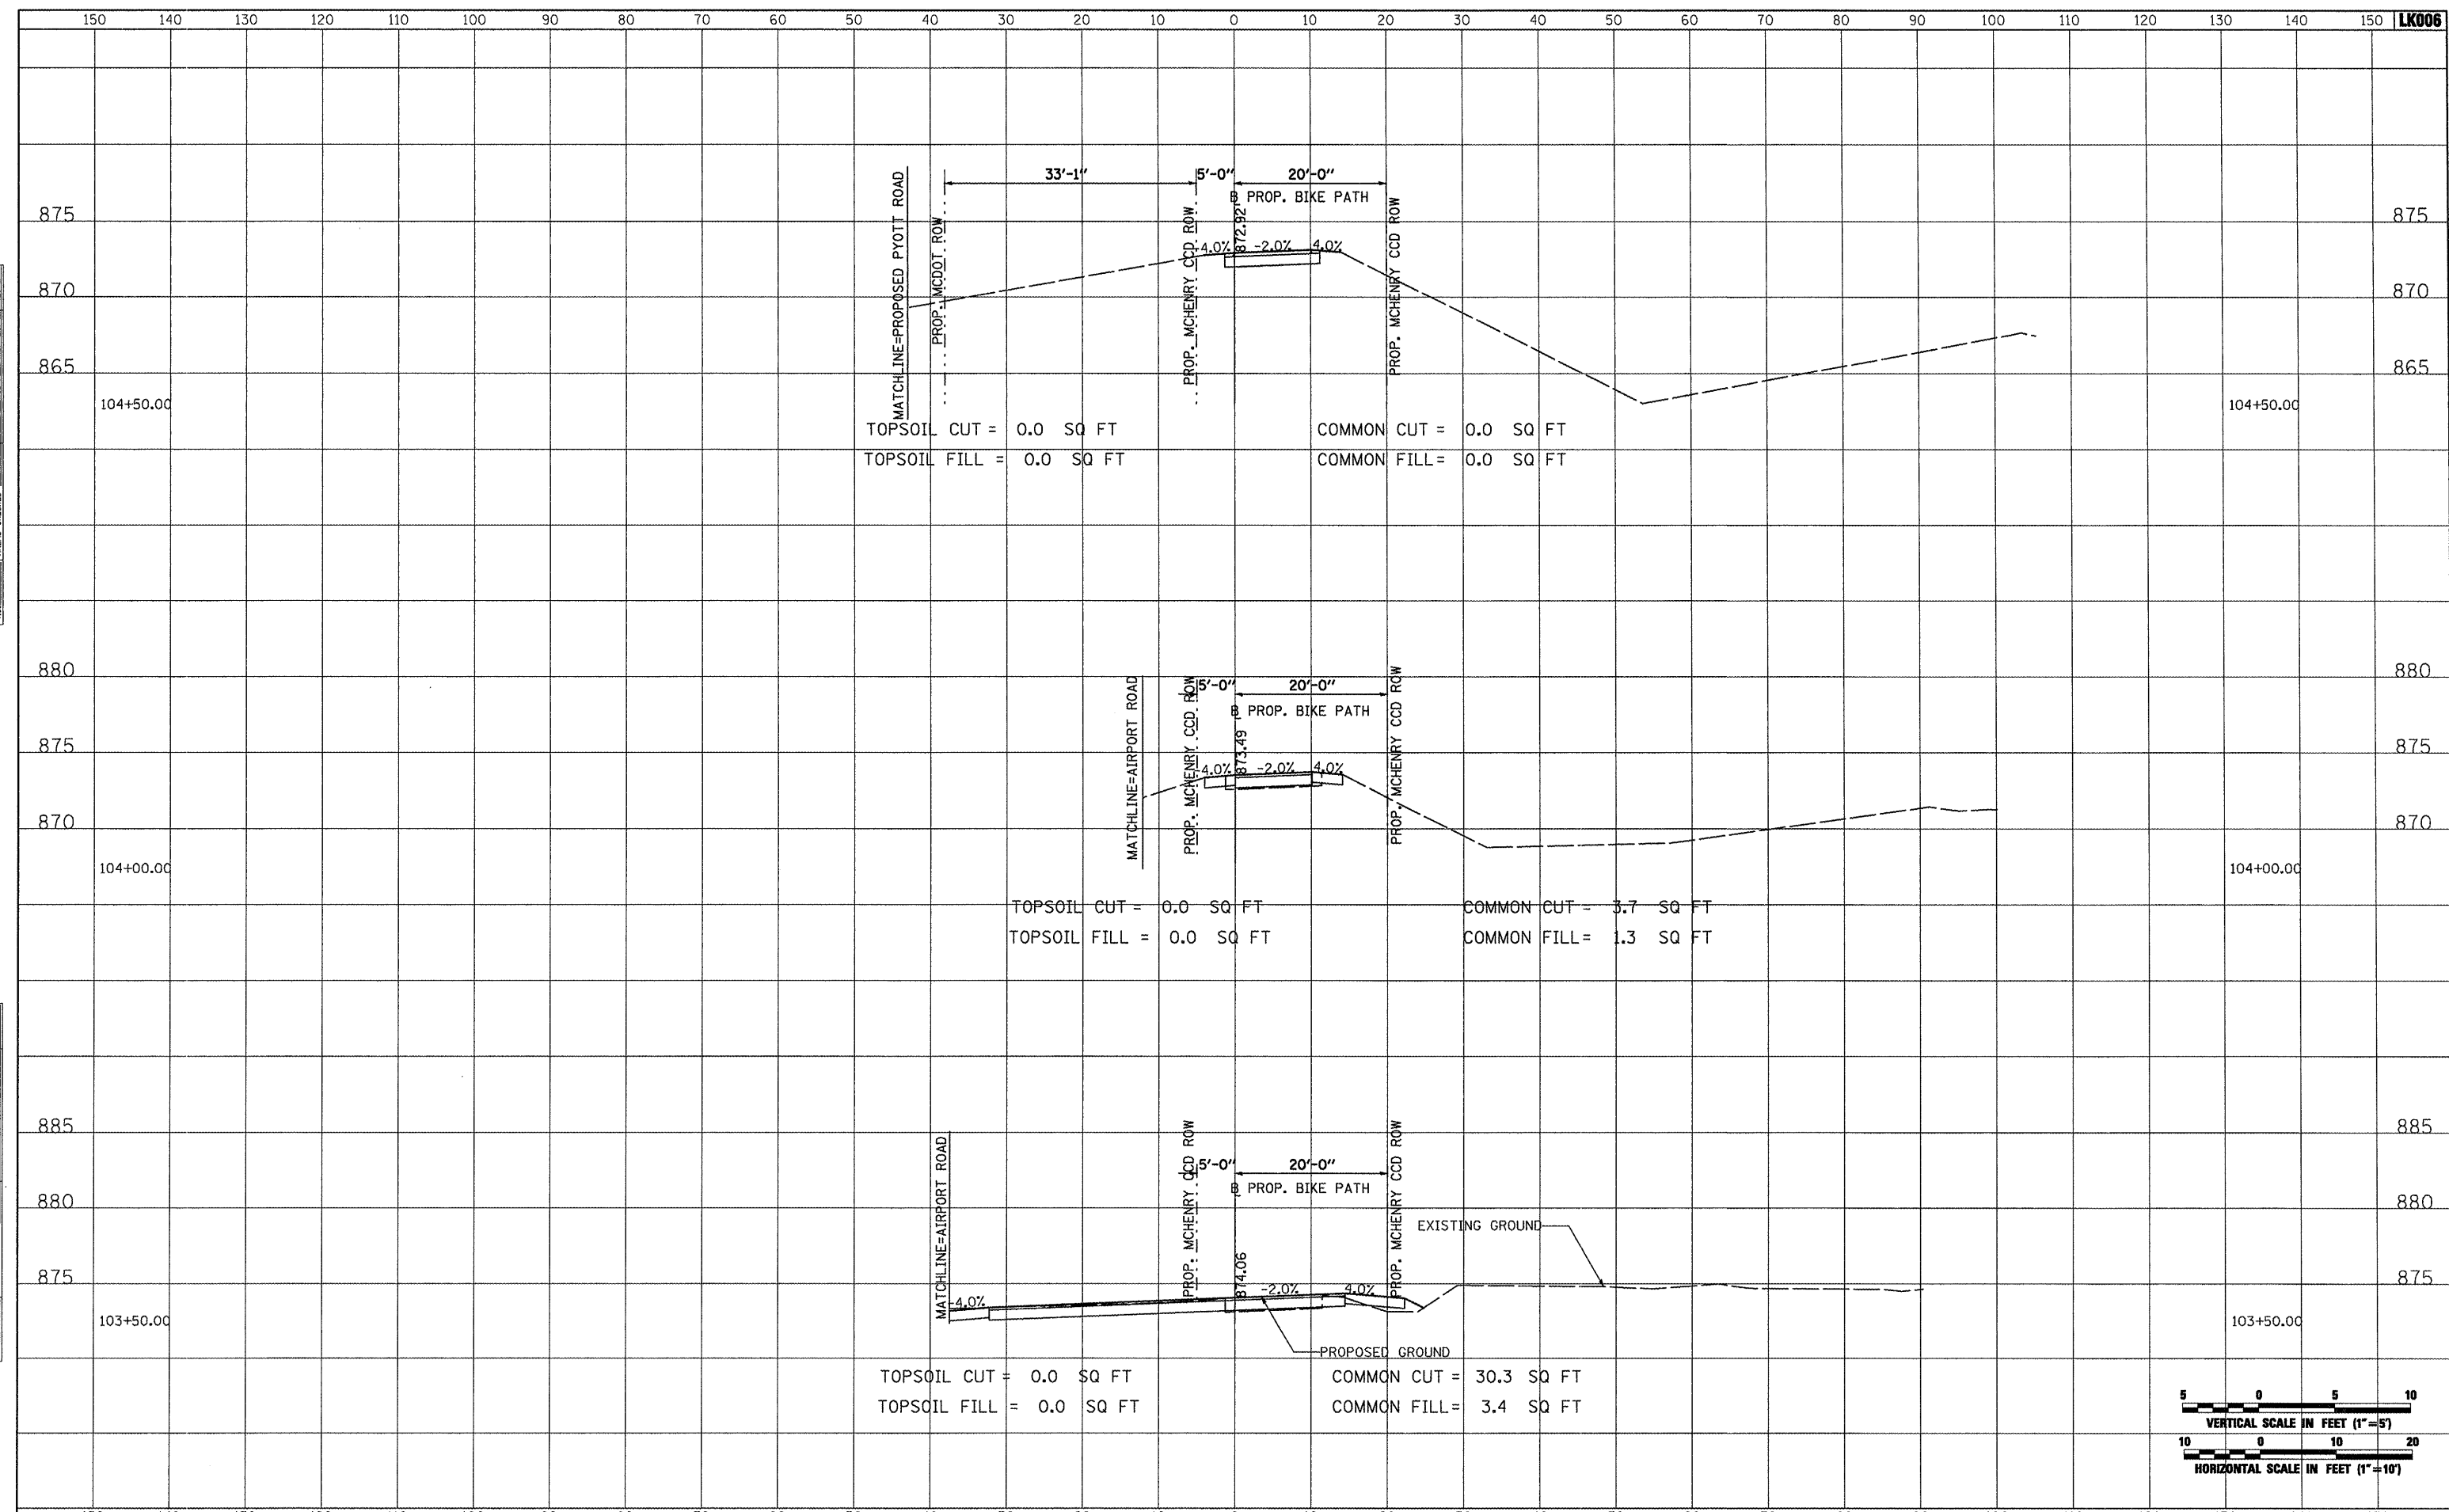

FILE NAME =	USER NAME = Blain01219	DESIGNED - BLB	REVISED -	<b>VILLAGE OF LAKE IN THE HILLS, ILLINOIS</b>	<b>CROSS SECTIONS PROPOSED BIKE PATH</b>	COUNTY	TOTAL SHEETS	SHEET NO.
1:\05\jobs\00841\05b021\civil part b\sheet\CROSSSECTIONS_Bike.aht	DRAWN - CBP	REVISED -	MCHENRY			143	97	
PLOT SCALE = 20.0000 ' / IN.	CHECKED - LDH	REVISED -	FEDERAL AIP. NO. 3-17-0112-B10 ILLINOIS IDA NO. 3CK-3907					
PLOT DATE = 02/25/2009, 01:53 PM	DATE - 05/21/08	REVISED -	SCALE: AS SHOWN STA. 103+50.00 TO STA. 104+50.00					